



PLEASE NOTE, THIS IS AN A4 PLAN, IT SHOULD NOT BE ENLARGED OR SHRUNK TO FIT, WHEN PRINTING SET THE SCALE TO 'NONE'

FIRST FLOOR

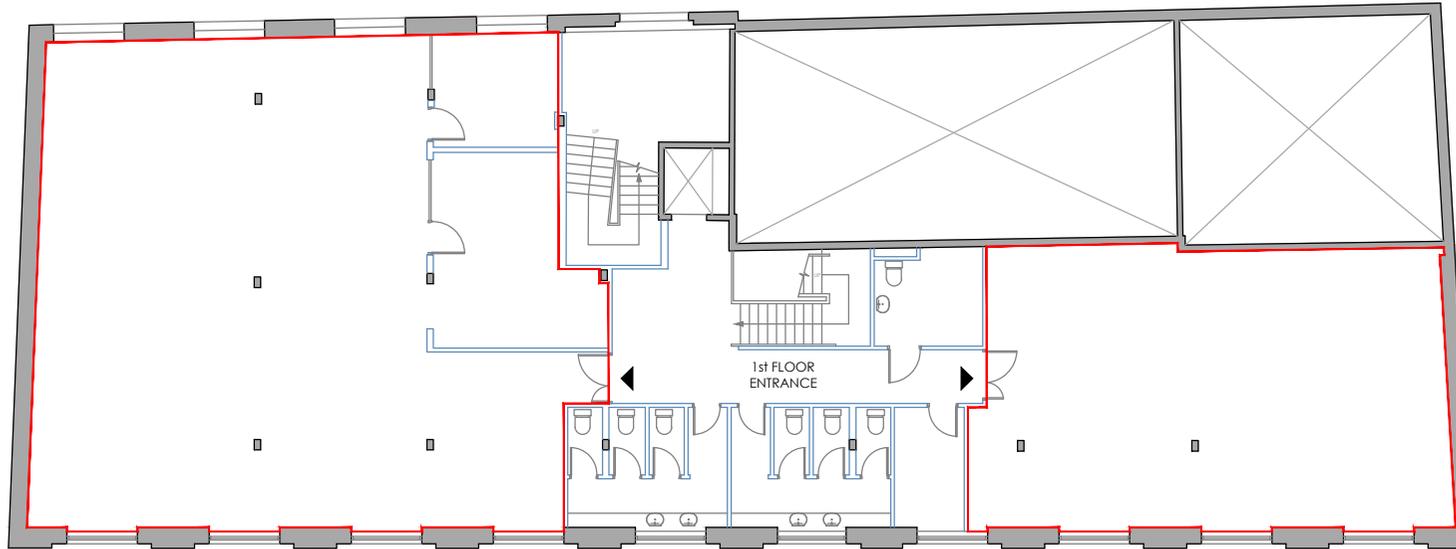


PETERSHAM ROAD

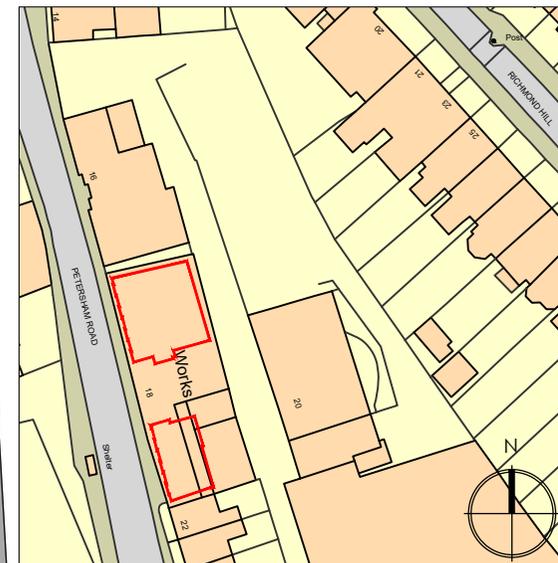


LOCATION PLAN SCALE 1:1250

GROUND FLOOR

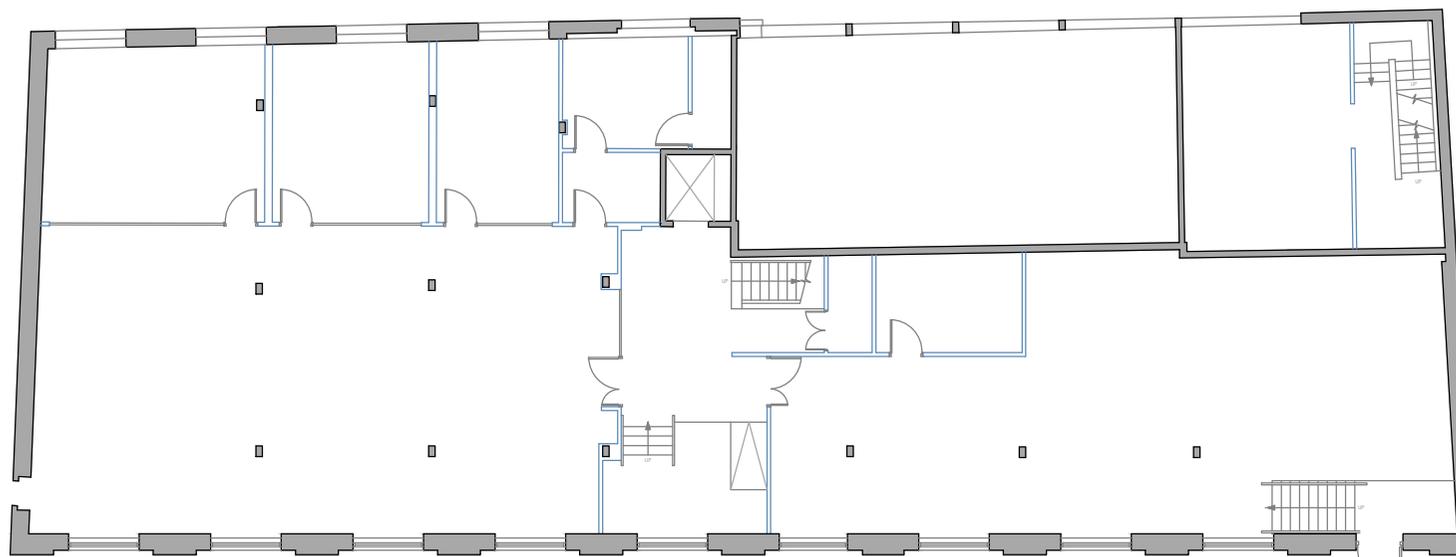

PETERSHAM ROAD

GROUND FLOOR ENTRANCE

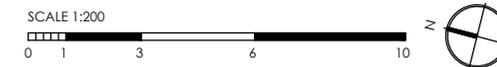

drawing address 18 PETERSHAM ROAD LONDON TW10 6UW	location/details GROUND & FIRST FLOOR LEASE PLAN	date 17/03/25	scale 1/200
		dwg. no. PP8592-02	sheet A4

