


Lower Ground

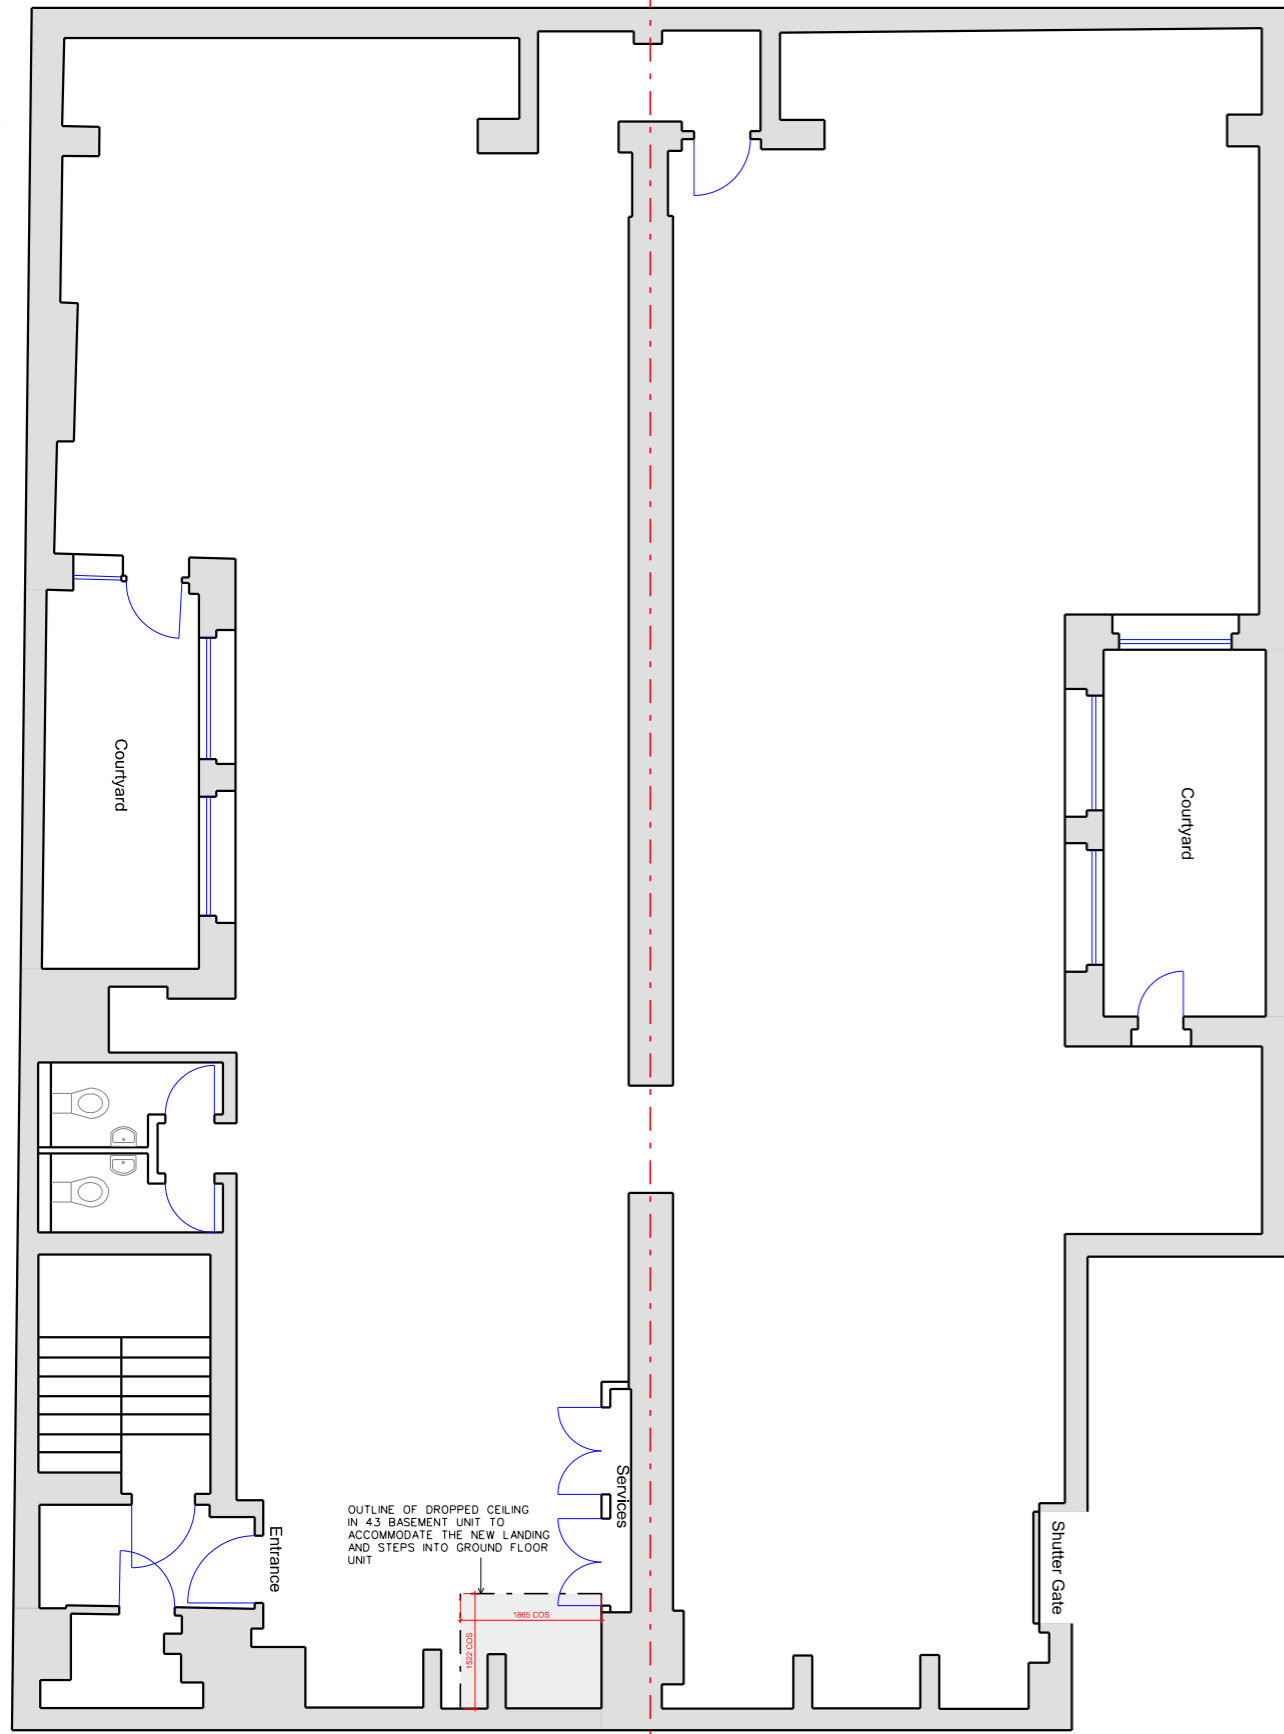


NO.43

NO.45

① BASEMENT 1:100

Ground Level

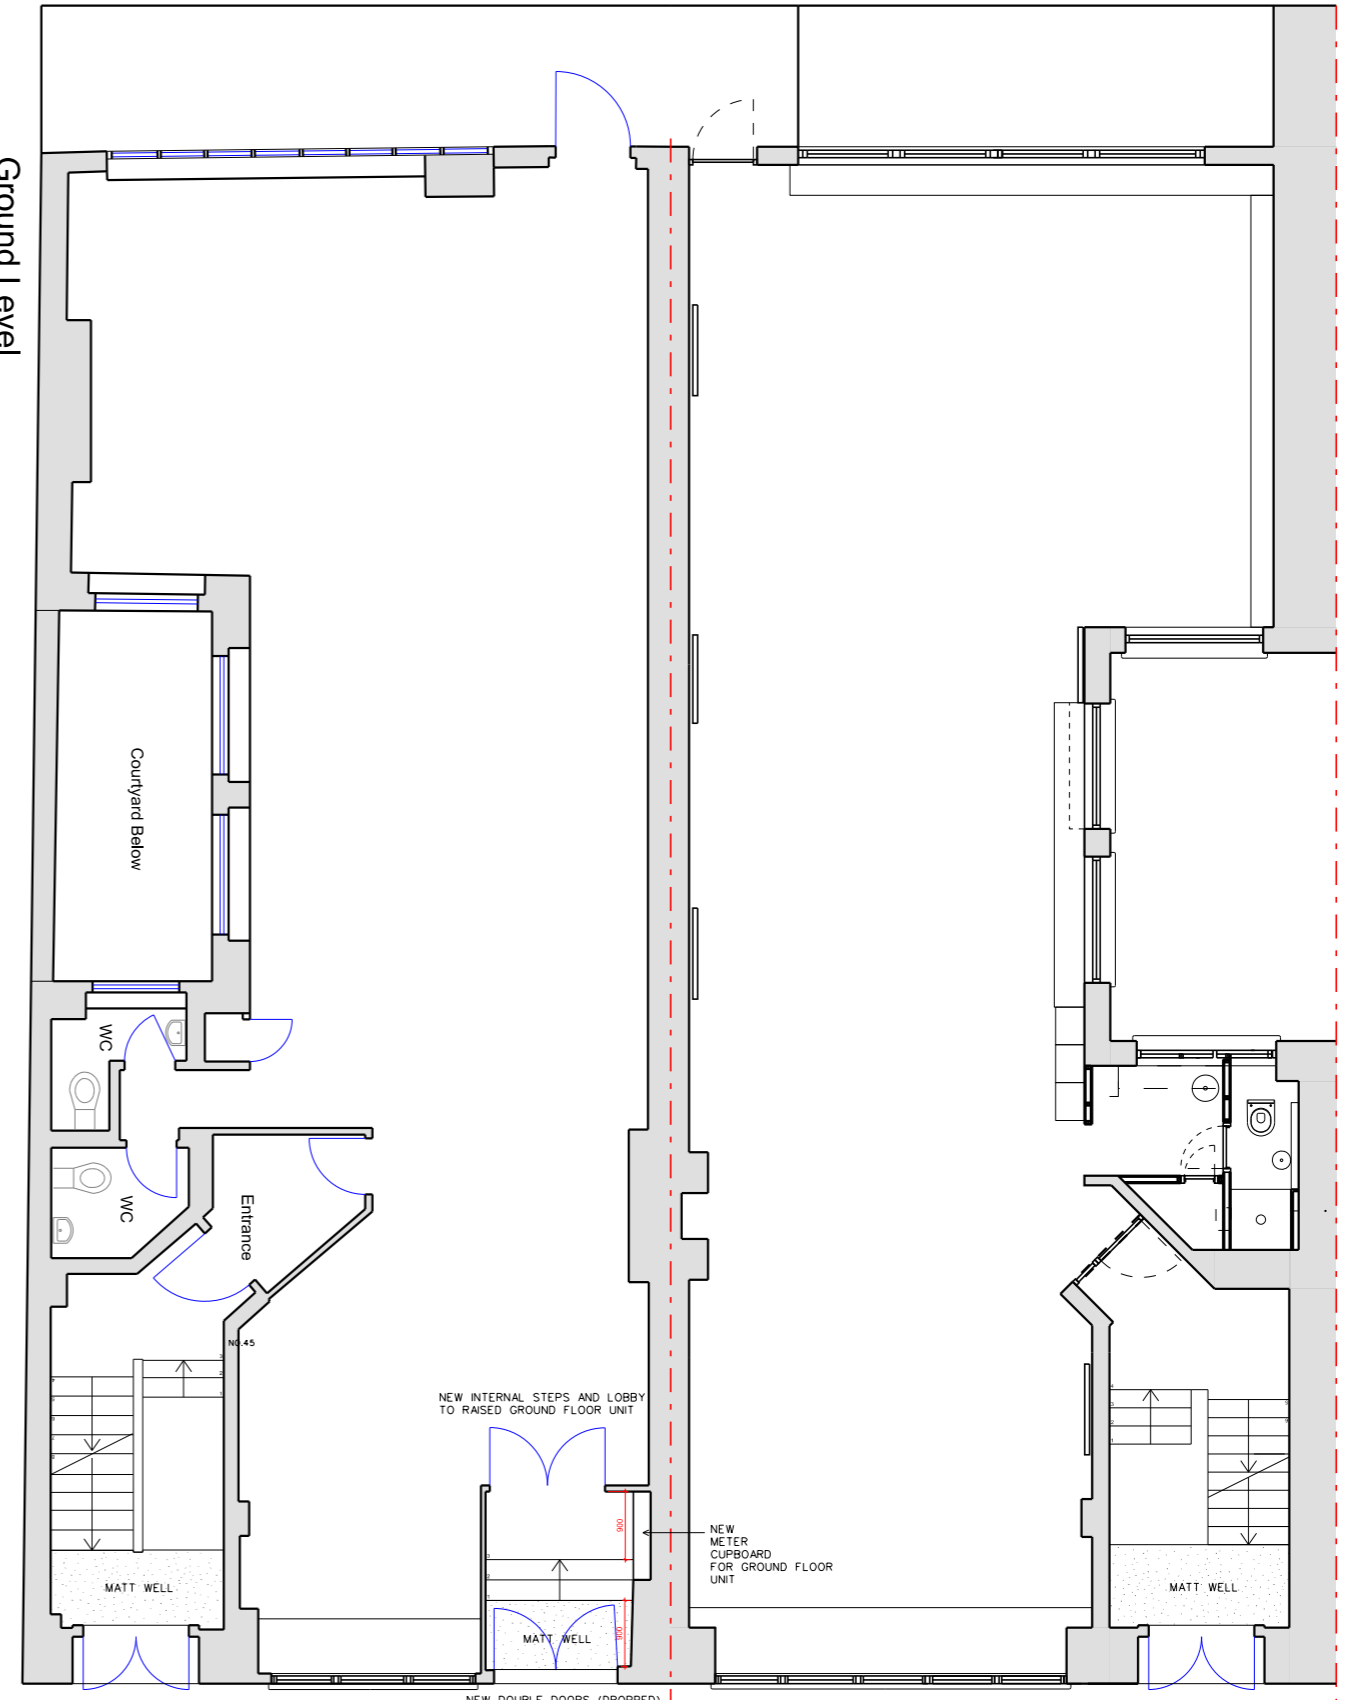

NO.43

NO.45

② GROUND FL PLAN 1:100

Rev Date Reason

NOTES

• ALL DIMENSIONS TO BE CHECKED ON SITE. DO NOT TAKE MEASUREMENTS FROM THE DRAWINGS.
 • DRAWINGS ARE FOR DESIGN INTENT ONLY.
 • SITE SURVEY TO BE CONDUCTED PRIOR TO ANY PRODUCTION WORKS.

PROJECT 43 & 45 Mitchell Street

CLIENT Trustees of The J Isaacs Charitable Trust

DRAWING TITLE PROPOSED - PLANS

SCALE 1:100@A3

JOB NO 2064

DRAWN BY GY

DRAWING NO SK02

REVISION

DATE 20.09.19

STATUS OUTLINE

GORDON YOUNG ARCHITECTS