


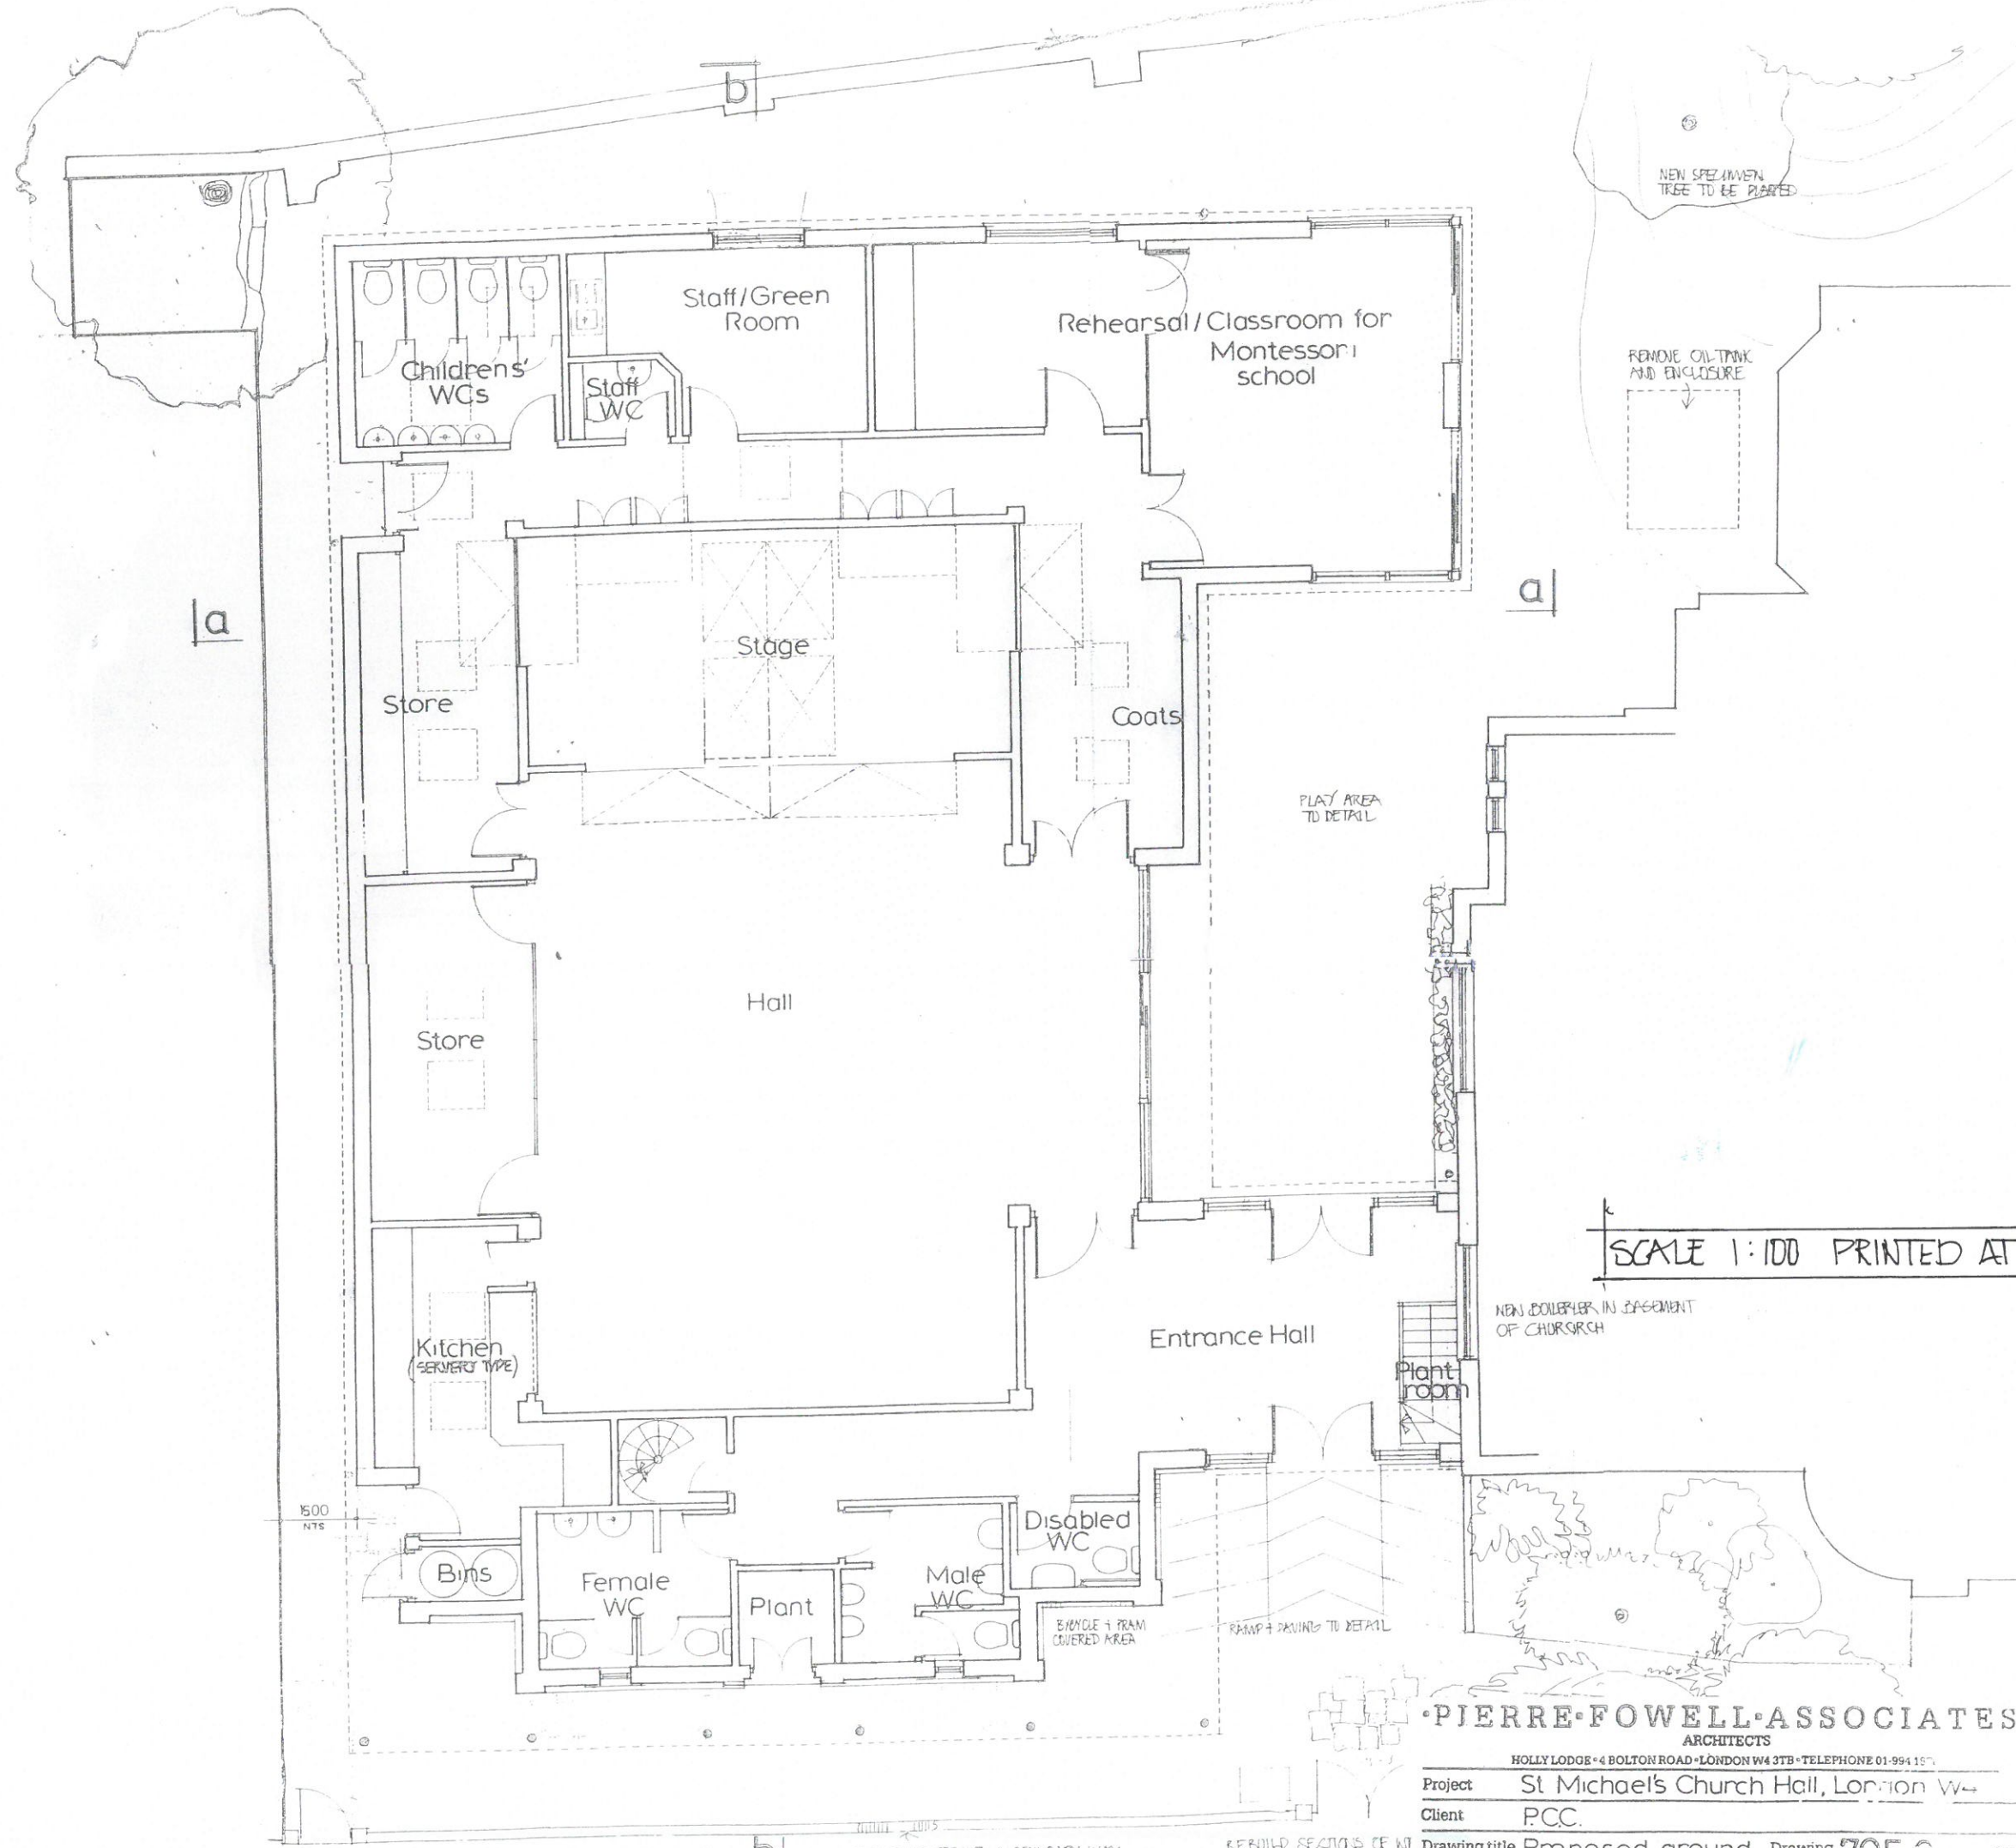

SCALE 1:100 PRINTED AT A3

PIERRE FOWELL ASSOCIATES ARCHITECTS

HOLLY LODGE 4 BOLTON ROAD LONDON W4 3TB TELEPHONE 01-994 1571

Project St Michael's Church Hall, London W4

Client P.C.C.

Drawing title Proposed around Drawing 7052

REV