
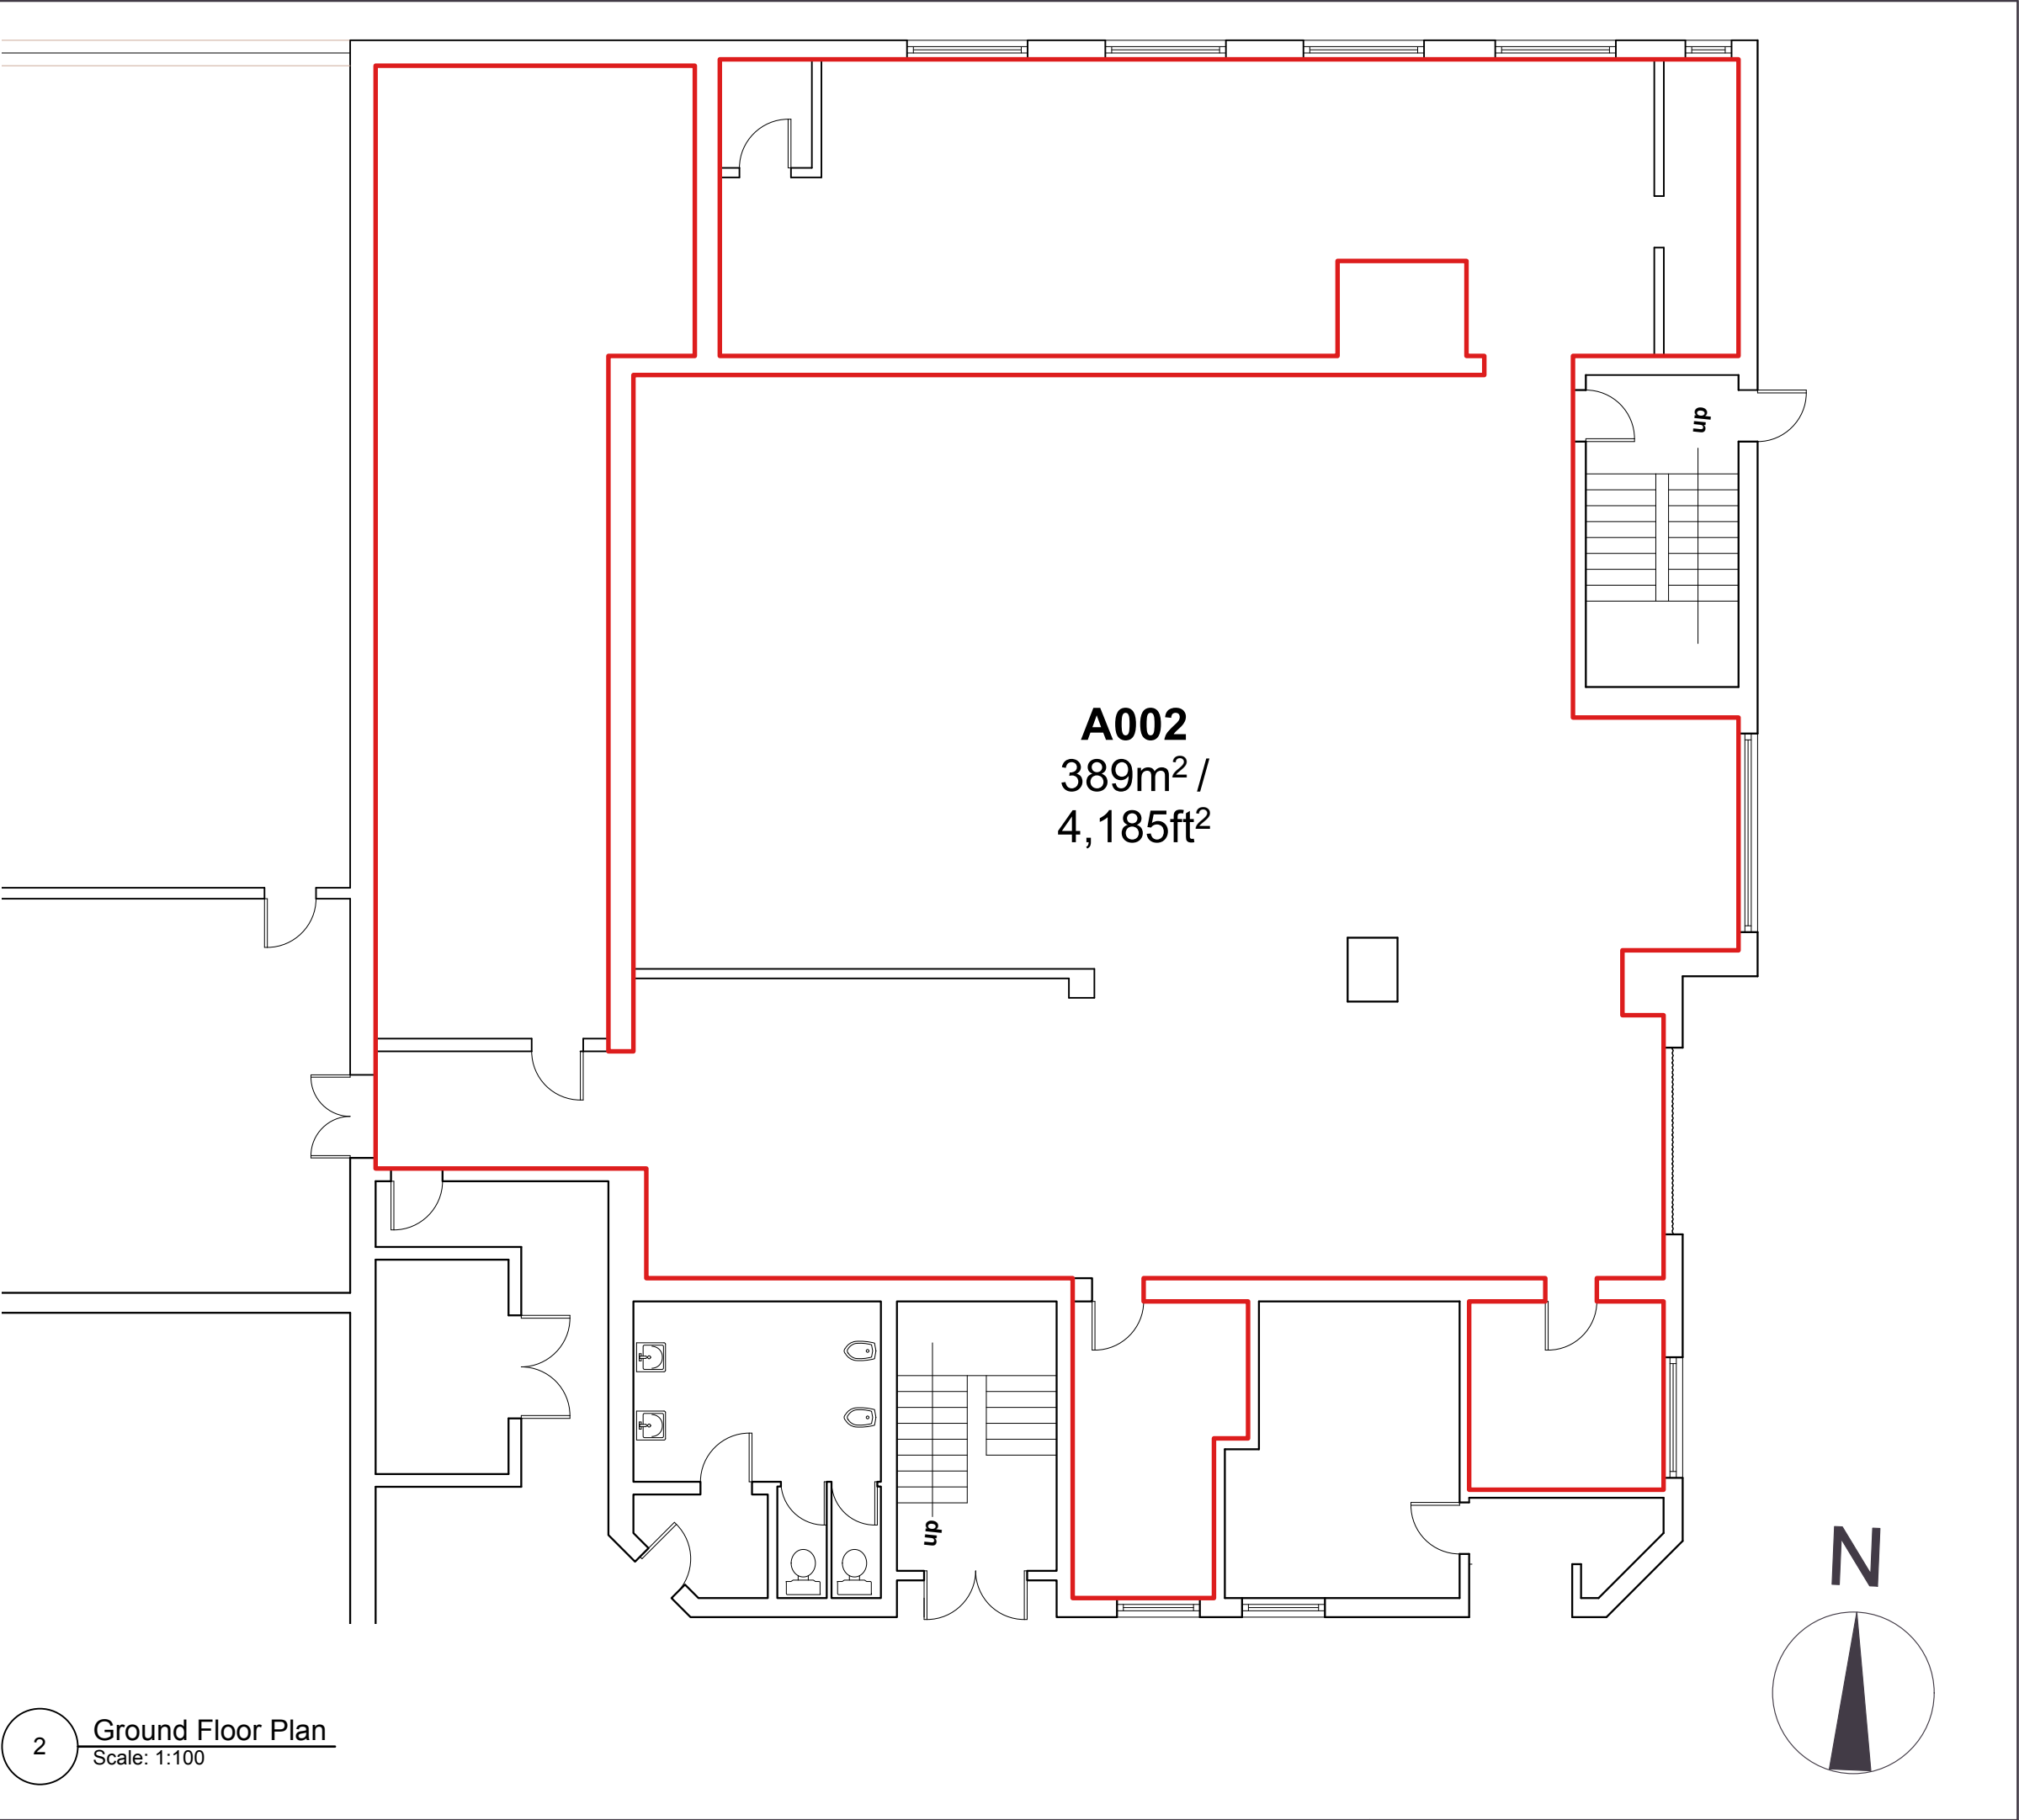


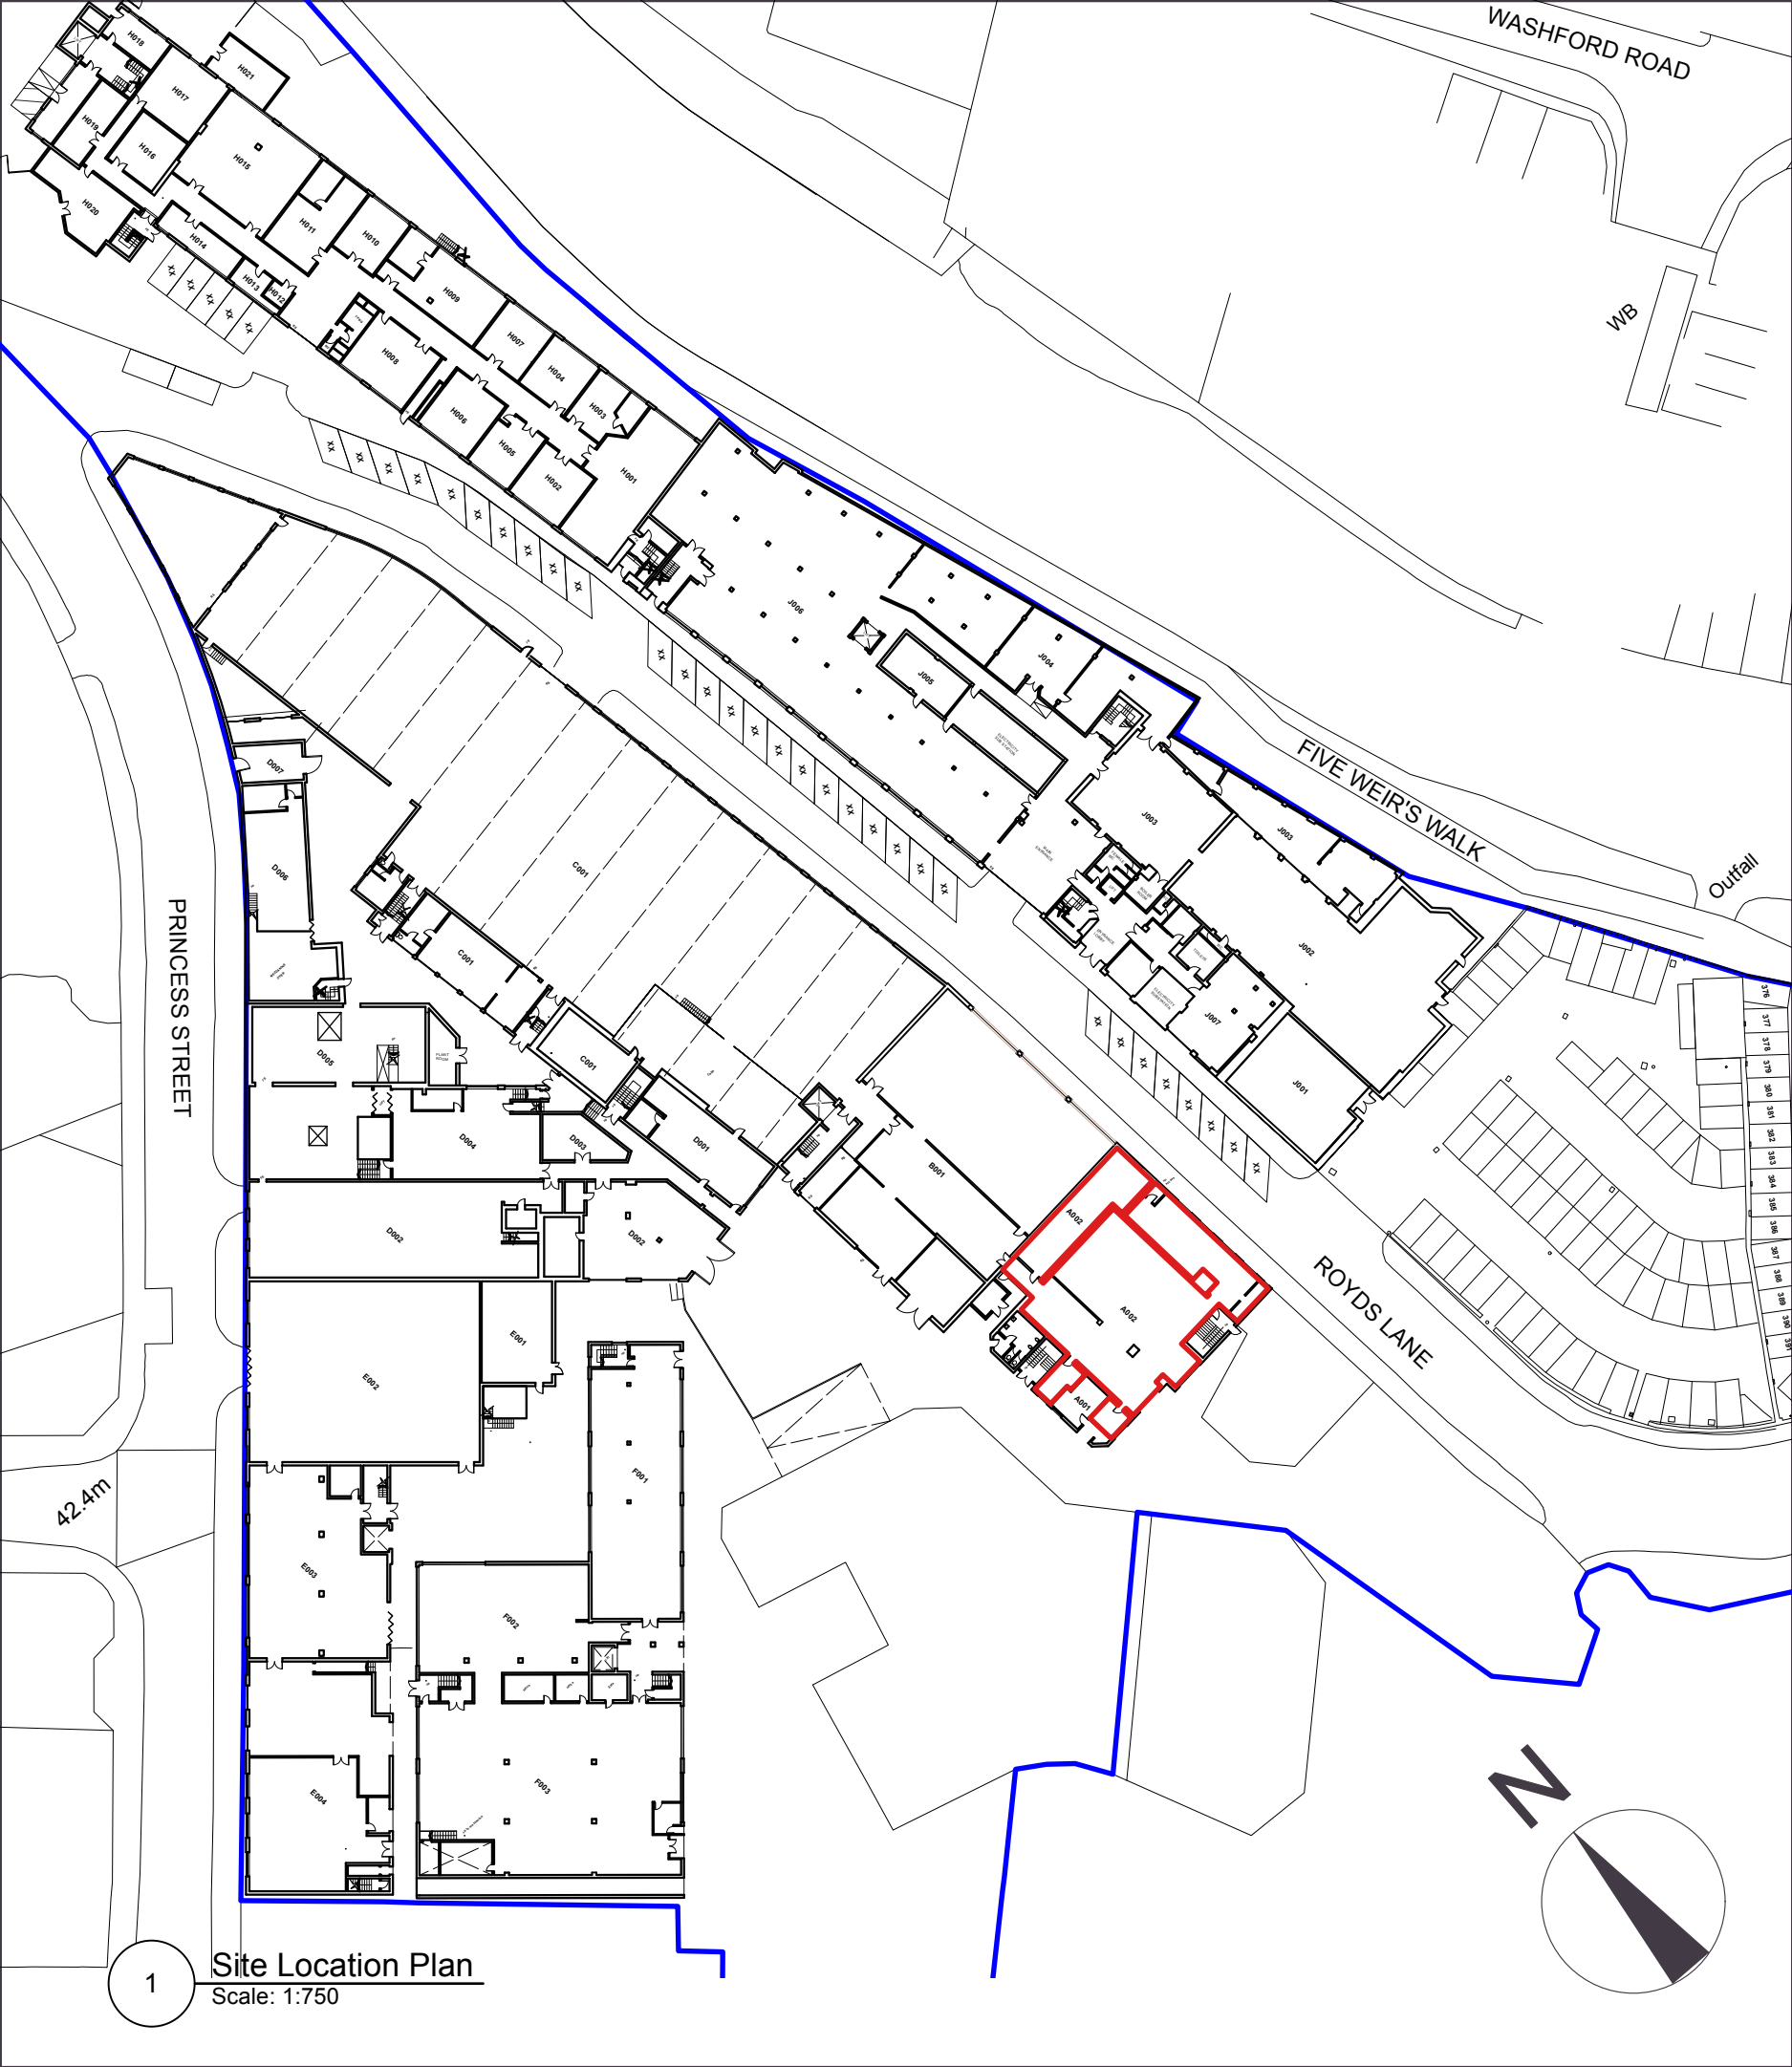

KEY

— SITE BOUNDARY

— UNIT DEMISE

Site	Royds Mill, Windsor Street		
Tenant	[VACANT]		
Drawing No.	A002	Drawing Type	Lease Plan
Block	A	Unit	002
Date	02/07/2025	Scale	1:100/750 @ A2

ROYDS MILL
BUSINESS
PARK

Royds Mill, Windsor Street, Sheffield, S4 7WB
info@roydsmillbusinesspark.com

M: 07388 847236