


Northwood Court, Northwood, Santry, Dublin 9.

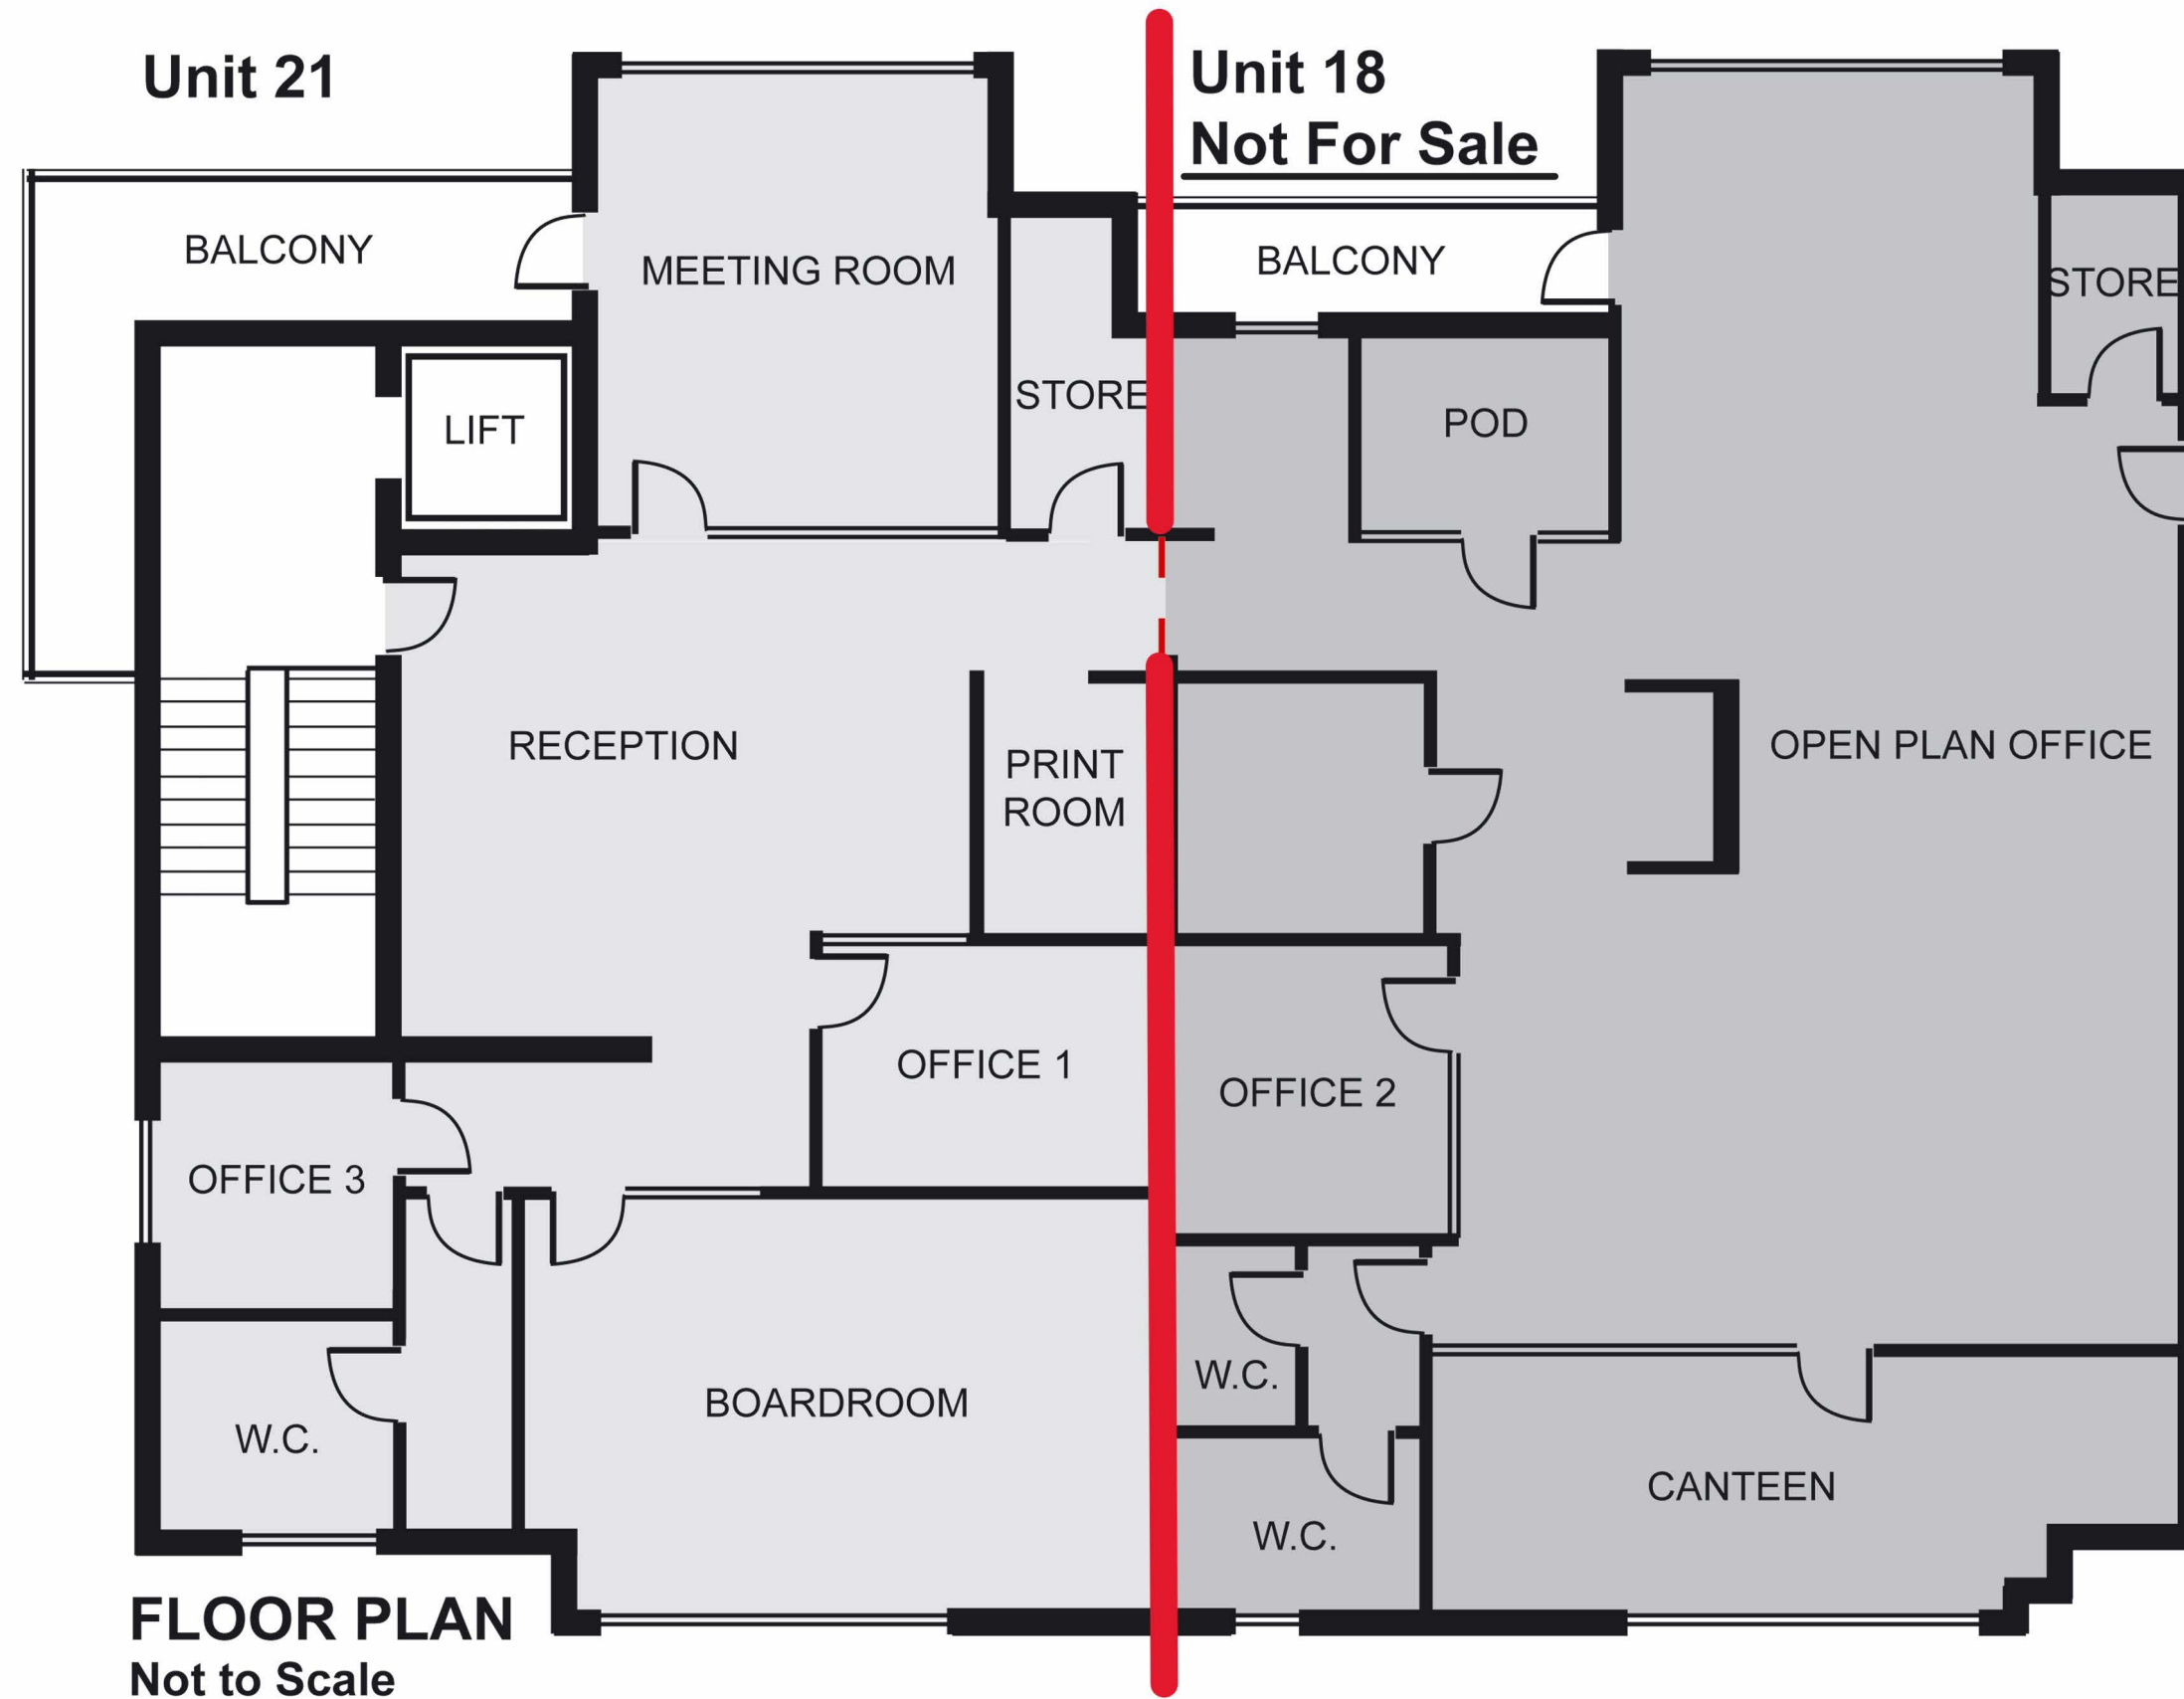

FLOOR PLAN
Not to Scale

