



Unit Occupant	Units No.
Egerton Recovery	A
Duralloy	E
Total Asia	G
F W Homestores	I
Aminoa	J
Westwood Windows	K
LCS Riggig	L
Kettler	M
	15

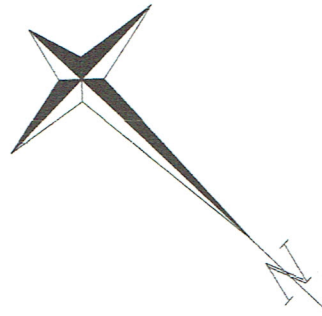

PLANTING

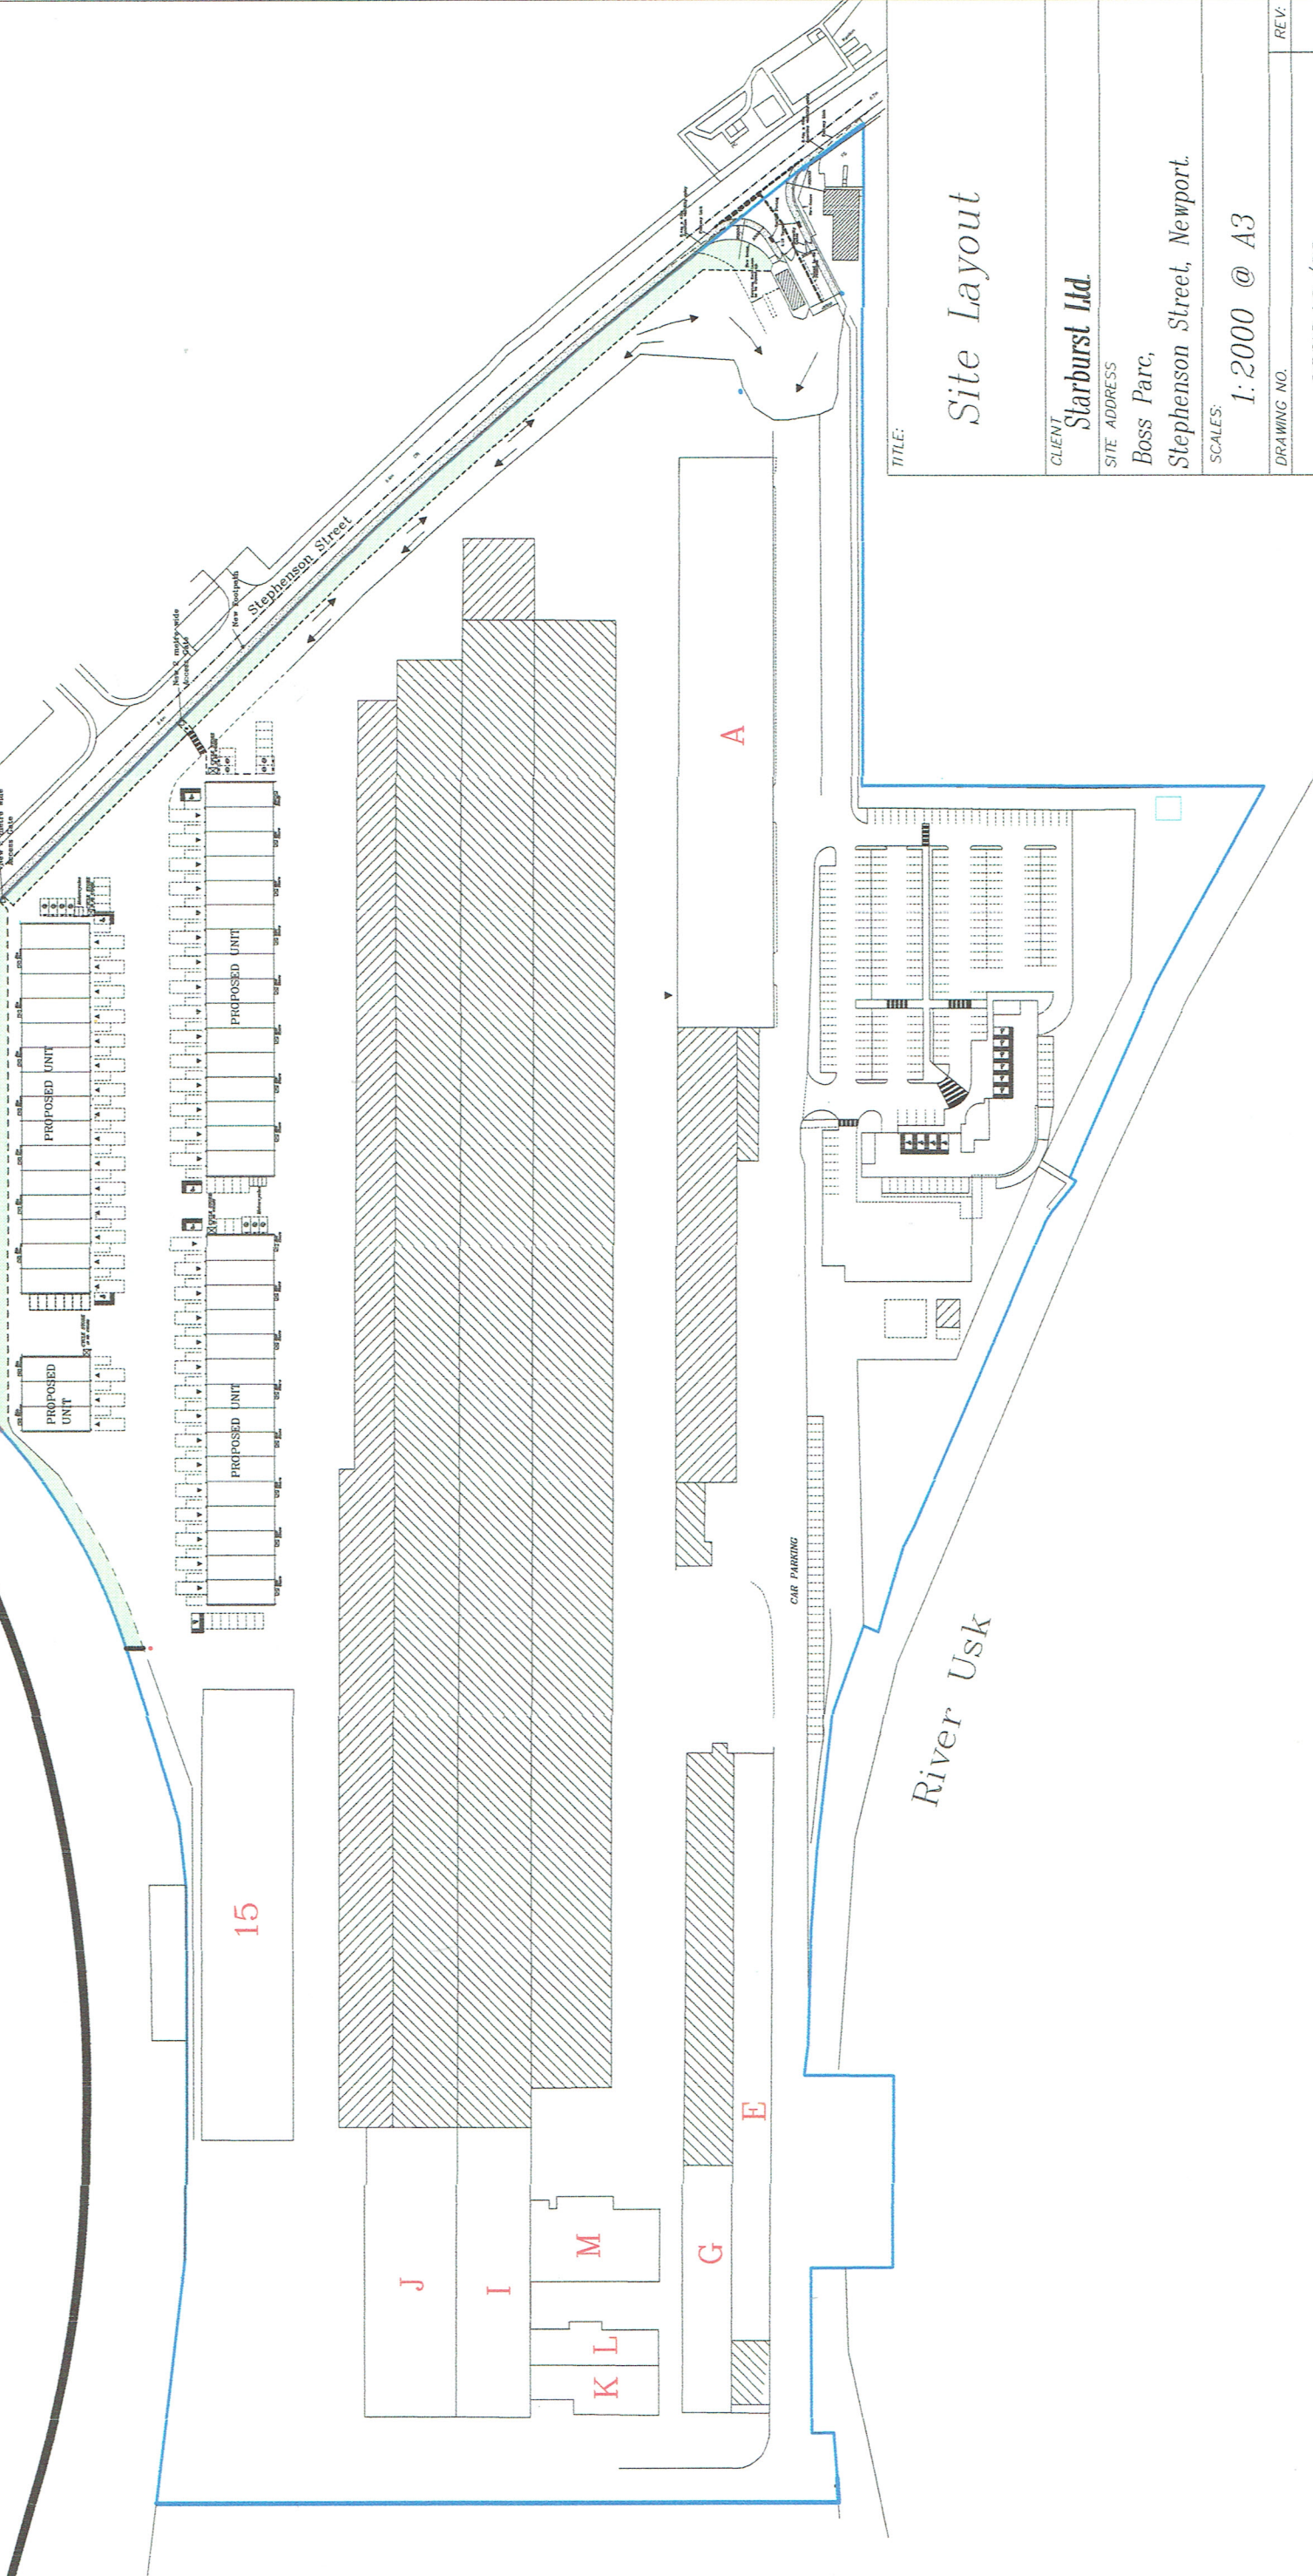

TITLE:

Site Layout

CLIENT
Starburst Ltd.

SITE ADDRESS
Boss Parc,
Stephenson Street, Newport.

SCALES:
1:2000 @ A3

DRAWING NO.

027042/SL

REV: