


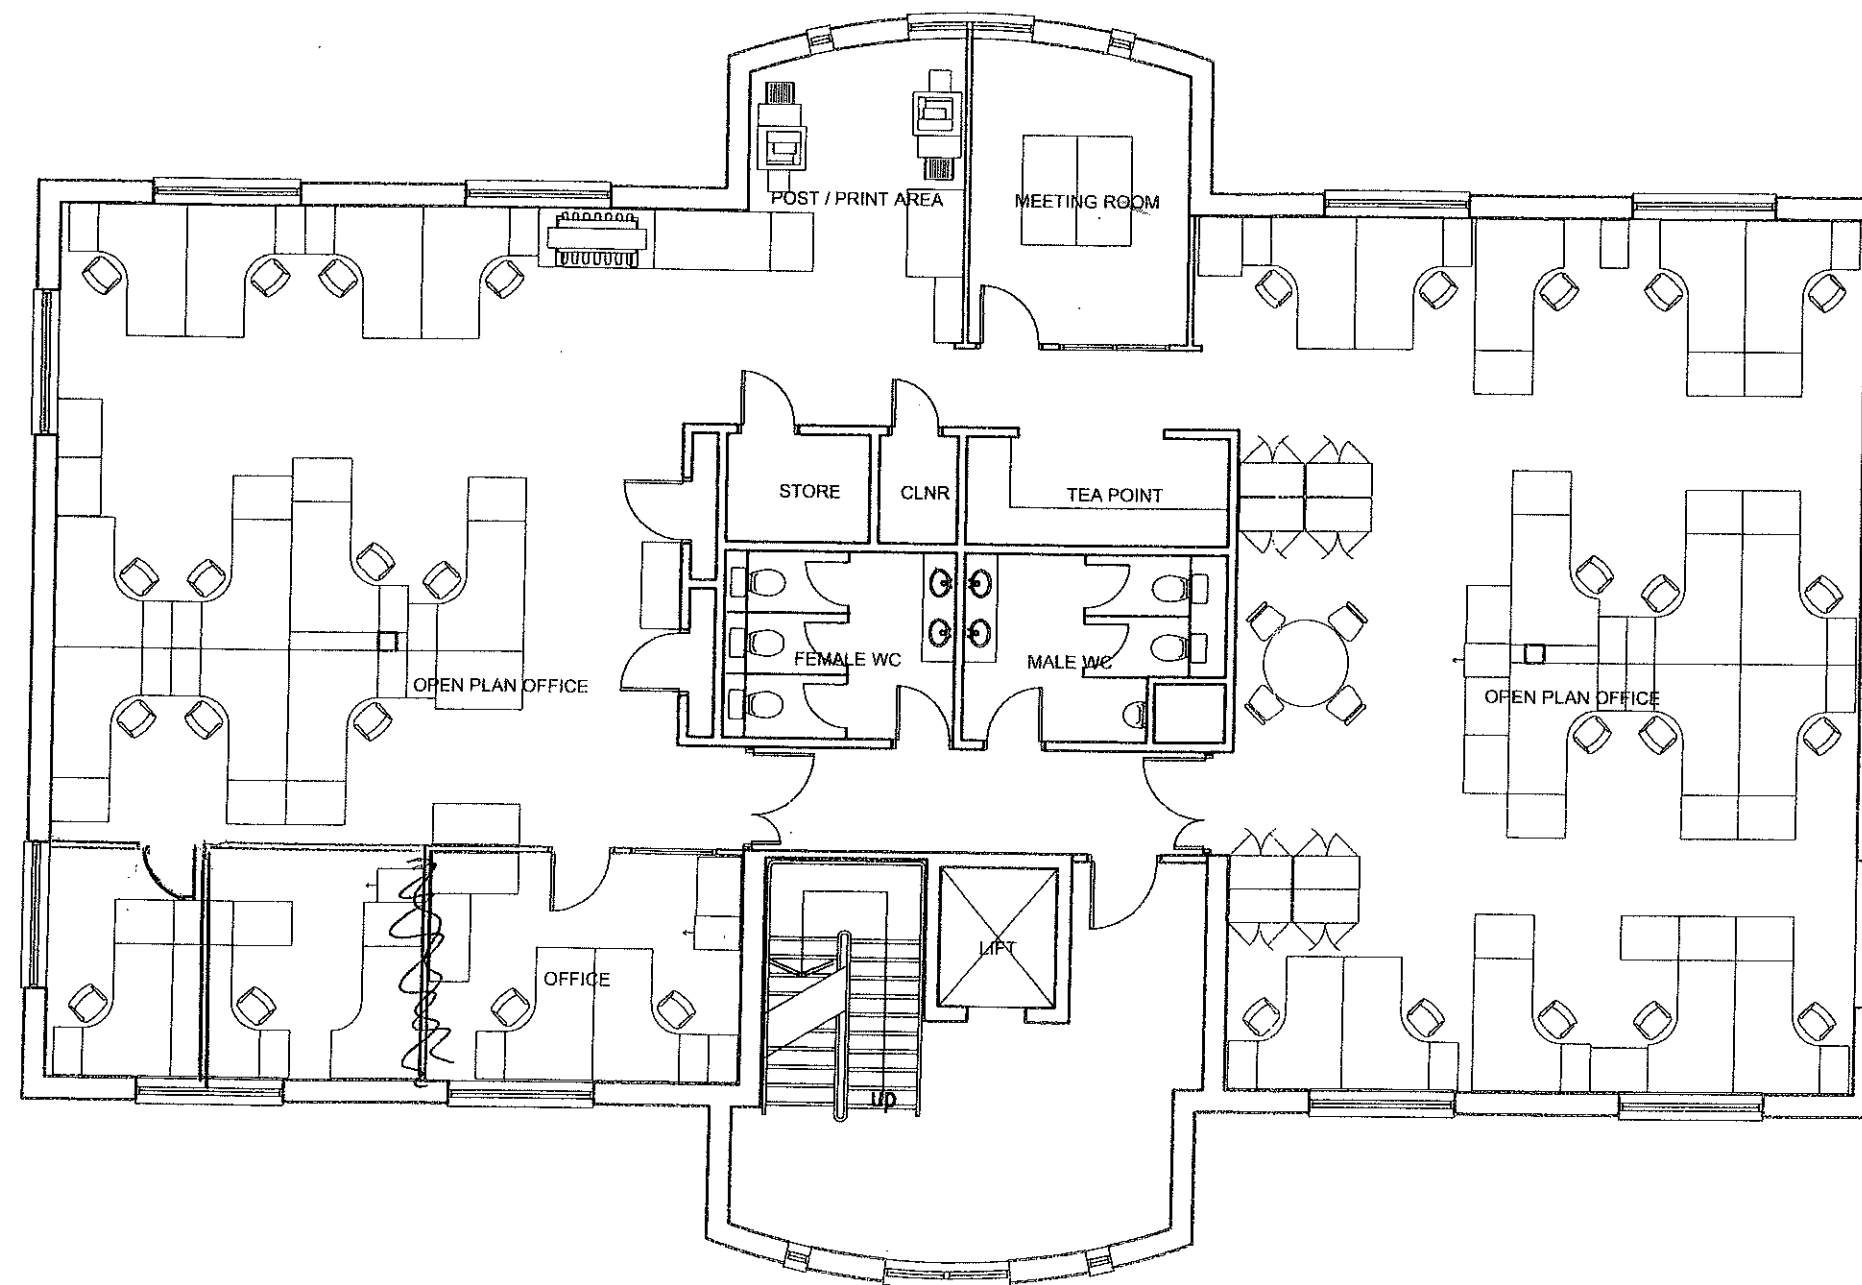

Revision	Description	Drawn	Date	Checked	Approved

Project	MORGAN ASHURST PAVILLION COURT GREEN LANE, GARFORTH, LEEDS
Title	EXISTING FIRST FLOOR LAYOUT

Scale	Drawn A R	Checked	Approved
1:100 @ A3	Date Feb. 2008	Date	Date
CAD Ref			

MORGAN
Ashurst

Morgan Ashurst
AMEC House
Yarm Road Darlington DL1 4JN
tel +44 (0)1325 351231 fax +44 (0)1325 744407
www.morganashurst.com

Project number	Drawing number	Revision
	002	