



INDURENT

ACCESS 18
AVONMOUTH

BS11 8AZ
///REVEALING.MONDAYS.ATOMIC

HIGH QUALITY WAREHOUSE/LOGISTICS UNIT
AVAILABLE TO PRE-LET

UNIT 26: 215,362 SQ FT (20,007.78 SQ M)



2,300 sq m of PV panels
included at no extra cost,
generating energy savings of
up to £130,000 per annum*.



Placing this building in the
top 10% of uk warehouses
for sustainability.



Warehousing that Works.

*Based on as-built pv yield from EPC A+ requirement, assumes 100% full energy consumption in year 1 and unit rate of 30p per kwh

High performance space for your business.

If you're looking for a high-performing, sustainable building that works as hard as you do, then look no further. Unit 26 is a highly sustainable warehouse that will deliver benefits for your business, your people and the environment.


An ideal location for the South West.

Access 18 is located on Avonmouth Way and Kings Weston Lane which provides direct access to the M5/ M49 junctions 18/18a, within 1 mile to the south. The M4/M5 interchange is approximately 7 miles to the north. Avonmouth Docks are within 2 miles of the site and Bristol City Centre is 7 miles east via the A4 Portway.

Indurent Park Access 18 is a high-quality space, with mature landscaping and water features providing an established environment for staff to work and relax on site.



Warehousing that Works.

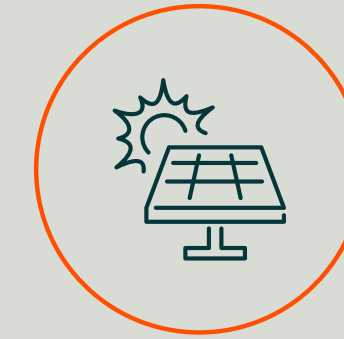

2,300 sq m of PV panels included at no extra cost, generating energy savings of up to **£130,000 per annum.***



Smart LED lighting helping you reduce energy consumption by up to **75%**.



15% roof lights reduce the need for additional daytime lighting and provide a light, bright environment for your employees.



BREEAM Excellent rating achieved placing this warehouse in the top 10% of warehouses in the UK for sustainability.



With an **EPC A+** rating, customers can lower their energy bills, all whilst delivering net zero carbon offices.

*data obtained using TM54 energy modelling software.



Why choose Access 18?



7 miles to
Bristol City Centre.



Avonmouth Docks are
located 1.5 miles away.



Excellent connectivity to
M5/M49 junctions 18/18a.



On prime development site,
where over 1,000,000 sq ft
of new accommodation has
already been delivered.



Warehousing that Works.



STRONG LOCAL LABOUR.

490,781 people for the age range 16-64 within a 30 minute drive.



HIGHLY SKILLED WORKFORCE.

Workforce can be drawn upon from the residential areas of Avonmouth, Shirehampton and Lawrence Weston within 1.3 miles.



WELL-CONNECTED TO LOCAL AREAS.

Cycle paths and footways link to nearby residential areas and staff facilities, with a First Bus service running adjacent to site along Kings Weston Lane.




Source: ONS



Warehousing that Works.

You're well-connected.

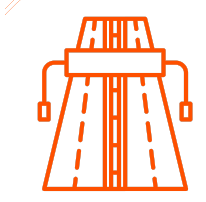

UNDER 1 MILE

from the M5/ M49 junctions 18/18a




1.5 MILES

from Avonmouth Docks



7 MILES

from Bristol City Centre

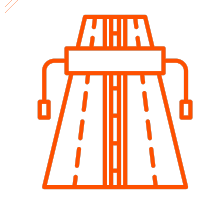

8 MILES

to the M4/M5 interchange



14 MILES

from Bristol Airport

Drive times



Within 30 min labour pool



Within 1 hour



Within 2 hours




Within 3 hours

Source: Google maps.
Travel distances are approximate.
Maps not to scale.



Warehousing that Works.

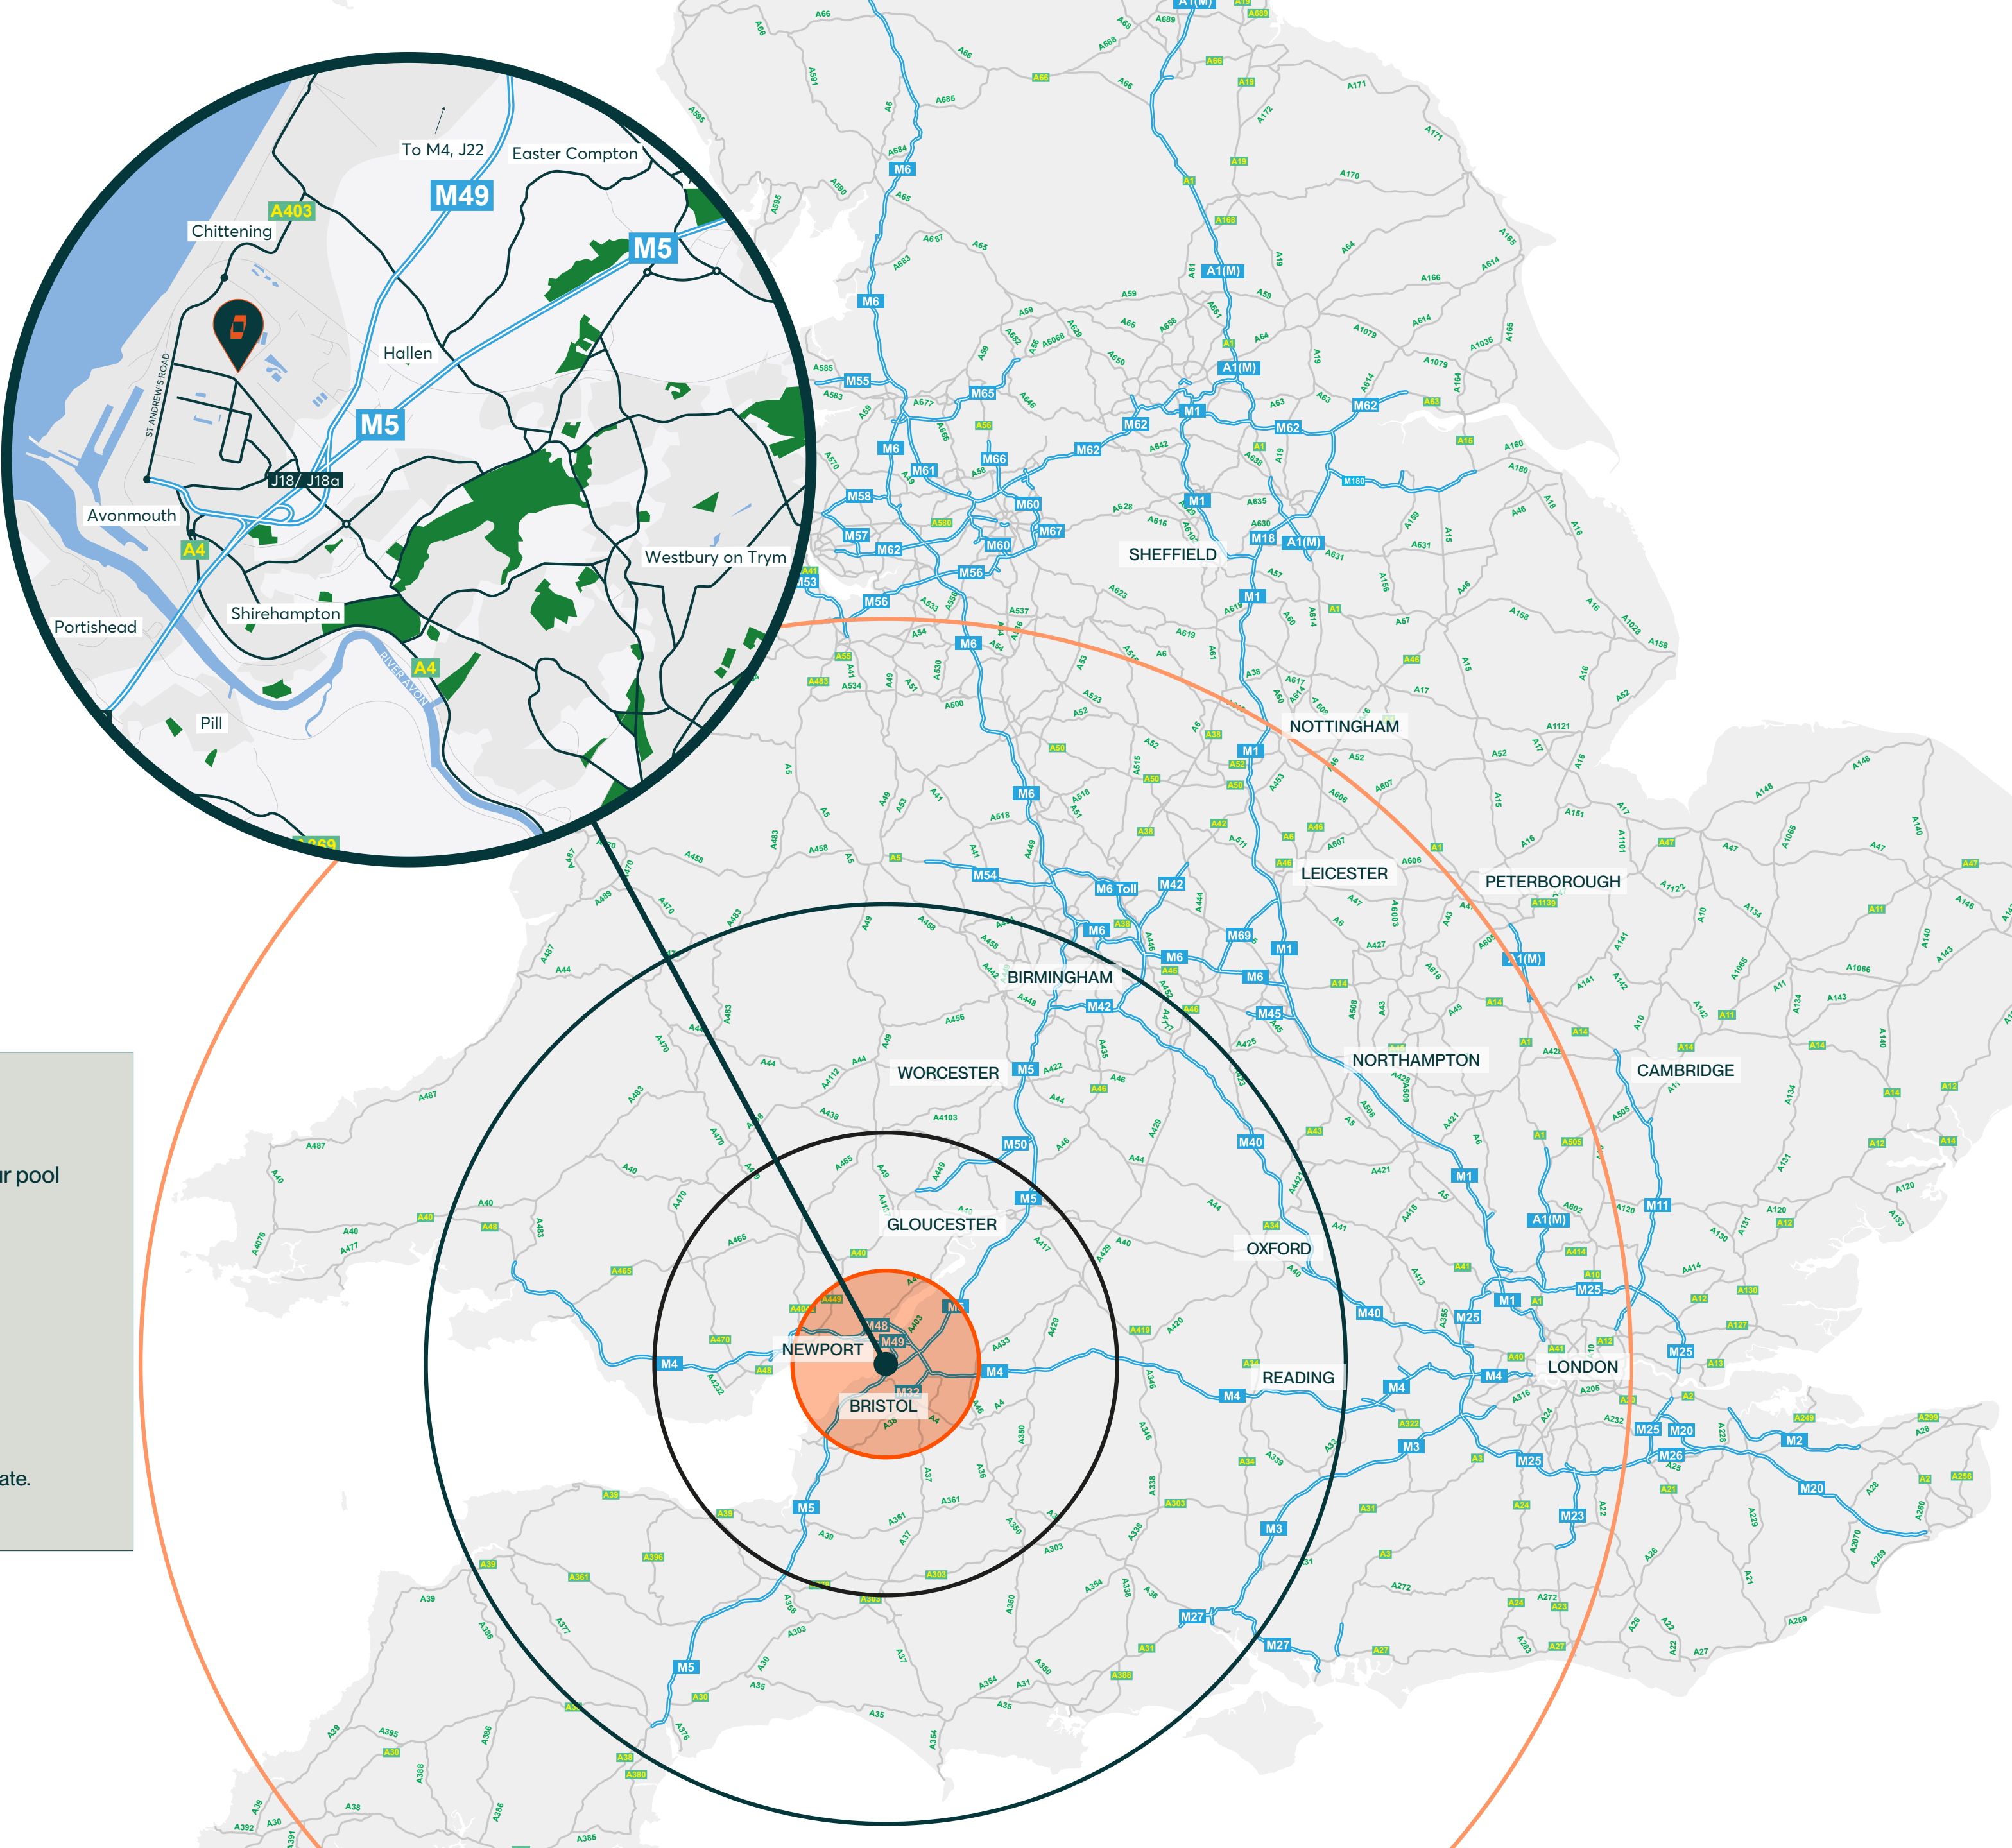

Schedule of accommodation.

Unit 26	
WAREHOUSE INC. GF CORE	198,967 SQ FT (18,484.63 SQ M)
FF OFFICES INC. FF CORE	5,036 SQ FT (467.85 SQ M)
SF OFFICES INC. SF CORE	5,036 SQ FT (467.85 SQ M)
GF TRANSPORT OFFICE	1,021 SQ FT (94.76 SQ M)
GATEHOUSE	256 SQ FT (23.81 SQ M)
PLANT DECK INC. SECONDARY STAIR	5,047 SQ FT (468.88 SQ M)
TOTAL	215,362 SQ FT (20,007.78 SQ M)
YARD DEPTH	55M
CLEAR INTERNAL HEIGHT	15M
LEVEL ACCESS DOORS	4
DOCK DOORS	20
FLOOR LOADING	50 kN/SQ M
CAR PARKING	192
EV PARKING	38
TRAILER PARKING	37
POWER	1.15 MVA

All floor areas are approximate gross internal areas and are subject to change.



BREEAM Excellent



50 kN/SQ M
floor loading



15% roof
lights



Operationally
net zero carbon
to offices




Indurent standard
specification




EPC
A+ rated



EV car
charging

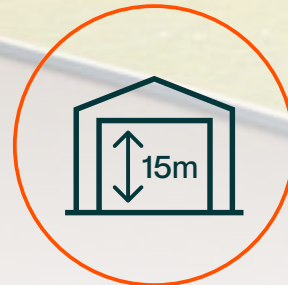

15m clear
internal height

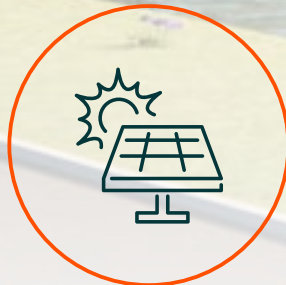

2,300 SQ M
of PV panels



1.15 MVA
of power supply



Warehousing that Works.

Unit 26.



Dedicated car parking



Siteplan is indicative.



Warehousing that Works.



We know that people and the planet are important to you – they're important to us too.

That's why all our new buildings are built to our Indurent Standard and have sustainable features as standard, which will help you reduce operational costs whilst realising your ESG ambitions.

The sustainable nature of our buildings also means they are warm, bright spaces in which to work – which is good news for your employees and the environment.

LET'S TALK



CARYS ALLEN

Development Director

📞 07720 070 492

✉ carys.allen@indurent.com



Warehousing that Works.




The Indurent standard.

Indurent Parks embody our core purpose – to change places and create better futures.

The Indurent Standard delivers improved quality, sustainable and consistent developments across the Indurent portfolio that impact positively on both the environment and local communities.

Through thoughtful and considered design, we have crafted a philosophy that we believe will have positive and tangible benefits for our customers.

- 75% enhancement on building regulations for air leakage
- 30% better than current requirements for embedded carbon
- Delivered by industry leading supply chain
- Sustainable environments addressing wellbeing
- Designed for flexibility and low operational cost
- Quality materials throughout
- Operational life cycle recycling
- Flexible office space for future fitout
- Low energy use
- Net carbon zero embedded

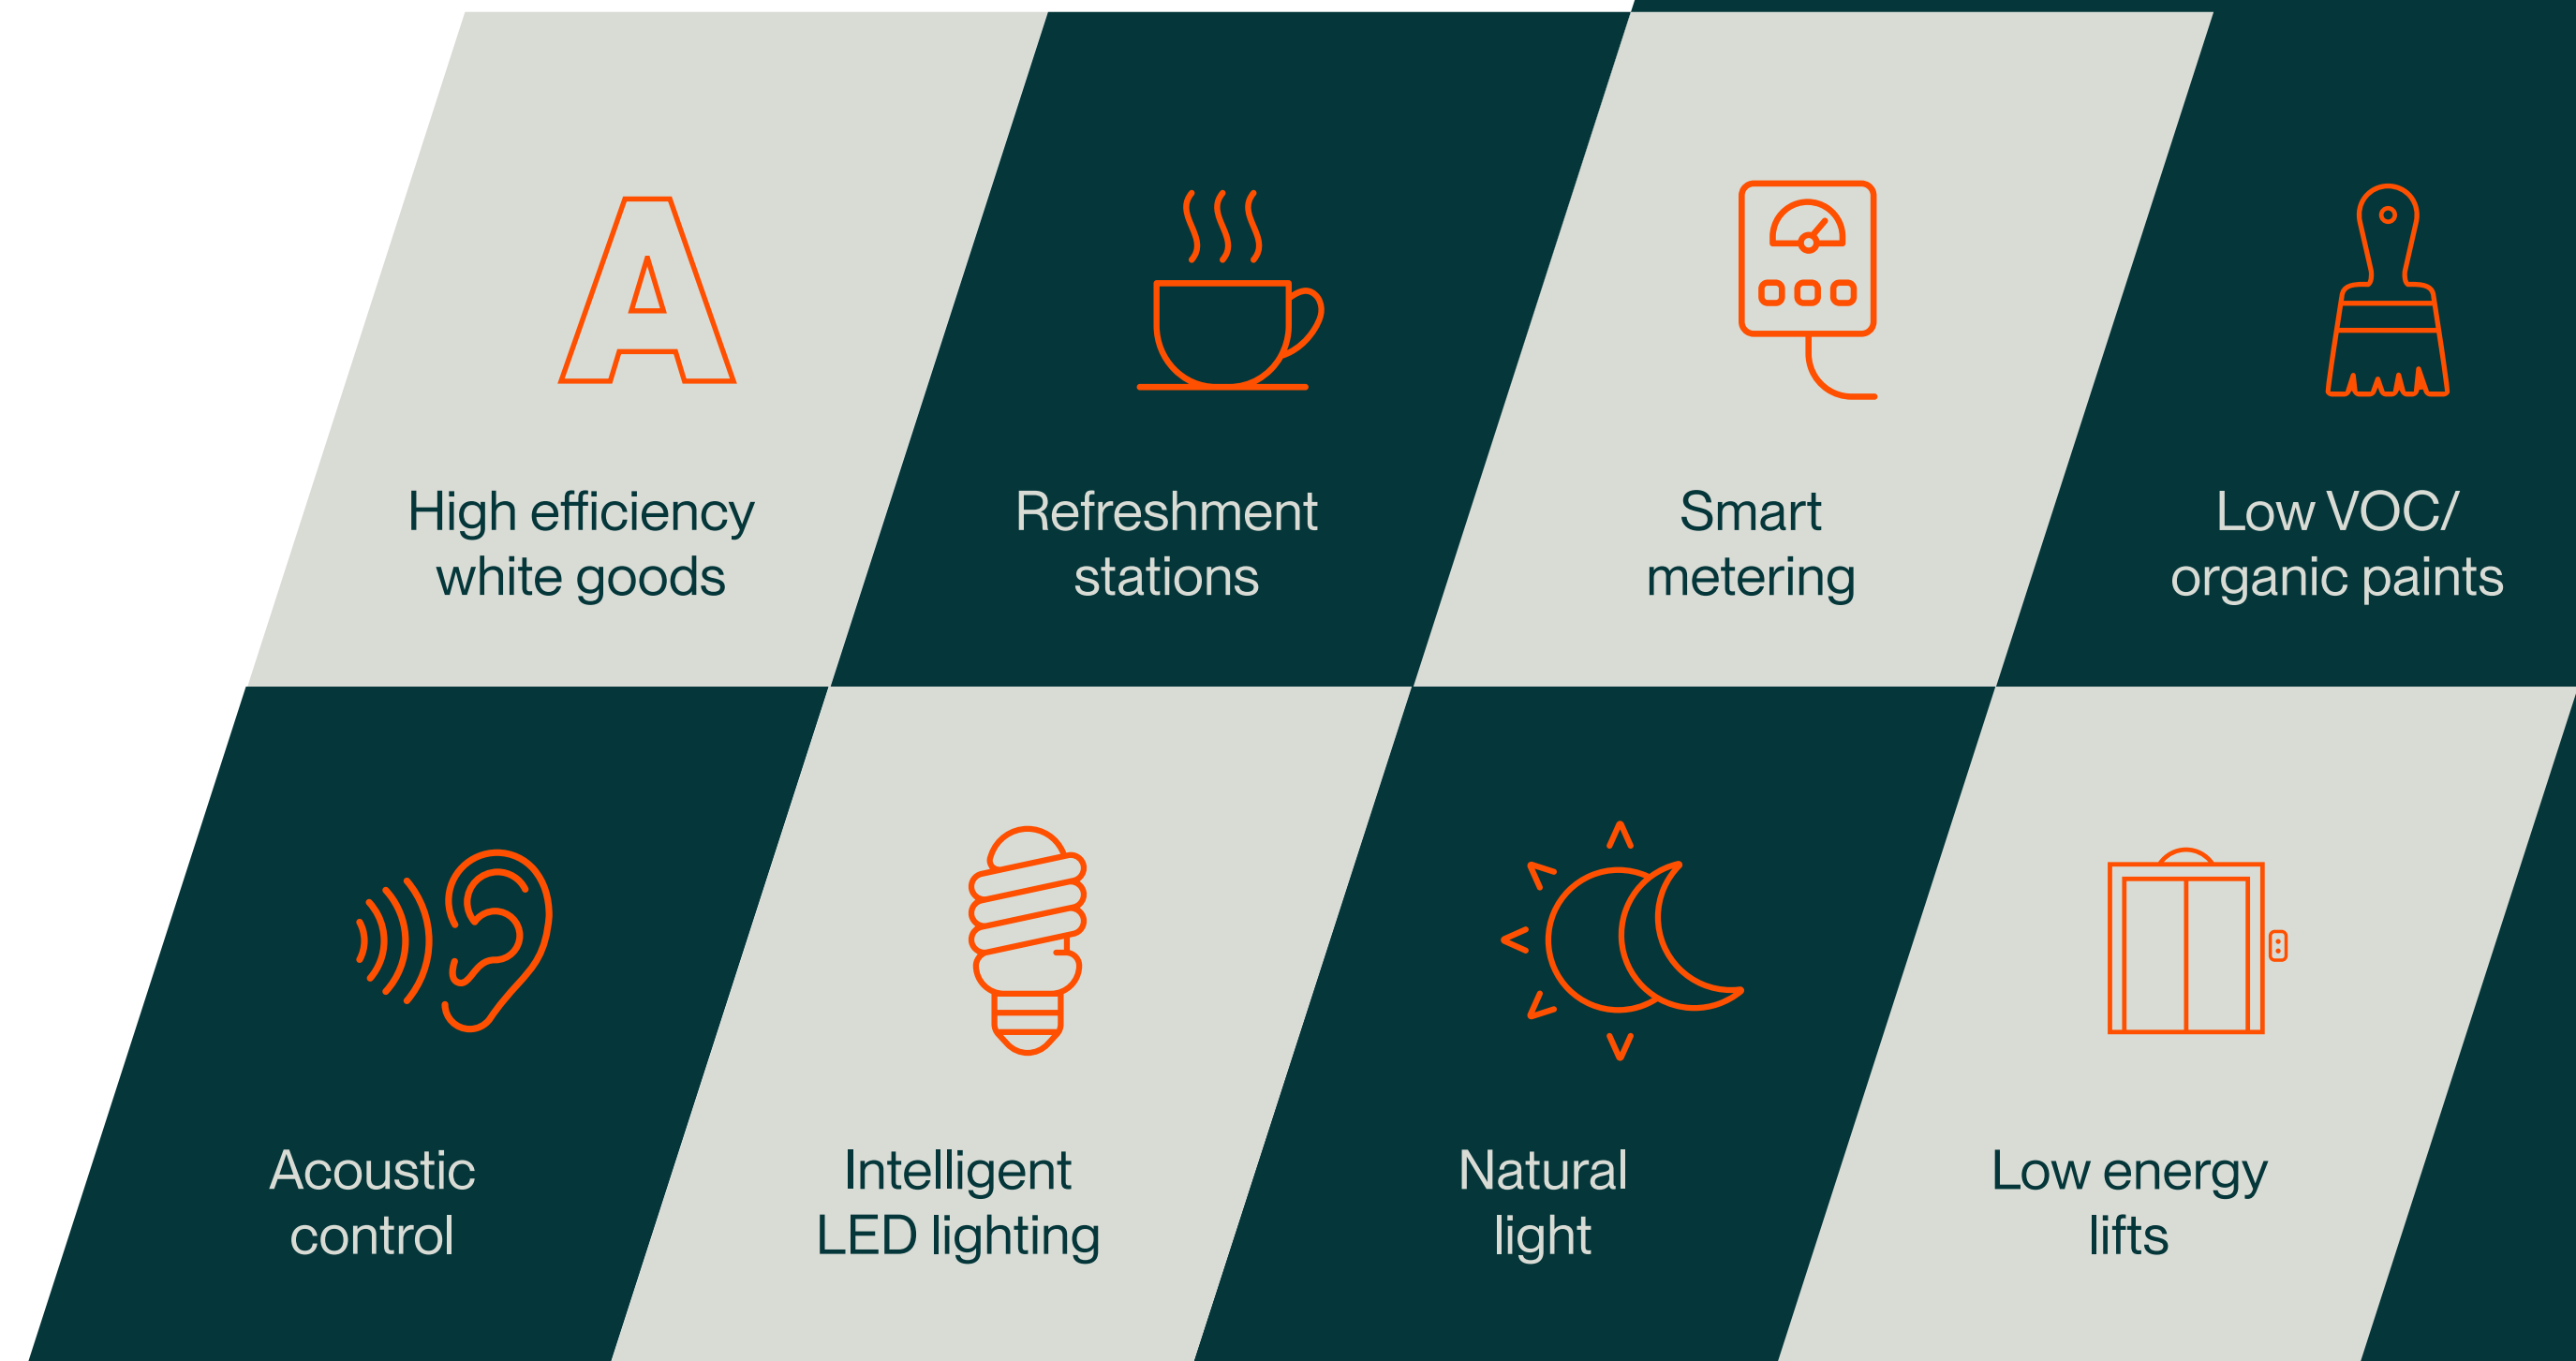

Warehousing that Works.



Sustainability at the core.

High quality amenity, office and warehouse specification, designed with the customer in mind, focusing on health and wellbeing, sustainability and net carbon reduction.



Warehousing that Works.



HANNAH BRYAN-WILLIAMS

Senior Customer & Leasing Manager

📞 07971 386 918

✉ hannah.bryan-williams@indurent.com



CARYS ALLEN

Development Director

📞 07720 070 492

✉ carys.allen@indurent.com

Misrepresentation Act 1967. Unfair Contract Terms 1977. The Property Misdescription Act 1991. These particulars are issued without any responsibility on the part of the agent and are not to be construed as containing any representation or fact upon which any person is entitled to rely. Neither the agent or any person in their employment has any authority to make or give any representation or warranty whatsoever in relation to the property. Images throughout are for indicative purposes only. ANTI MONEY LAUNDERING The successful lessee will be required to provide the usual information to satisfy the AML requirements when Heads of Terms are agreed. May 2025. TBDW 05701-04.



Warehousing that Works.



/INDURENT
ACCESS 18
AVONMOUTH



Chris Yates
M: 07850 658 050
E: chris.yates@jll.com

Sophie Parsons
M: 07709 507 300
E: sophie.parsons@jll.com



Russell Crofts
T: 0117 945 8814
M: 07990 707 723
E: russell.crofts@knightfrank.com

Ed Rohleder
T: 0117 945 8814
M: 07775 115 969
E: ed.rohleder@knightfrank.com

indurent.com

✂ @indurentUK **in** @indurent **@** @indurentUK