



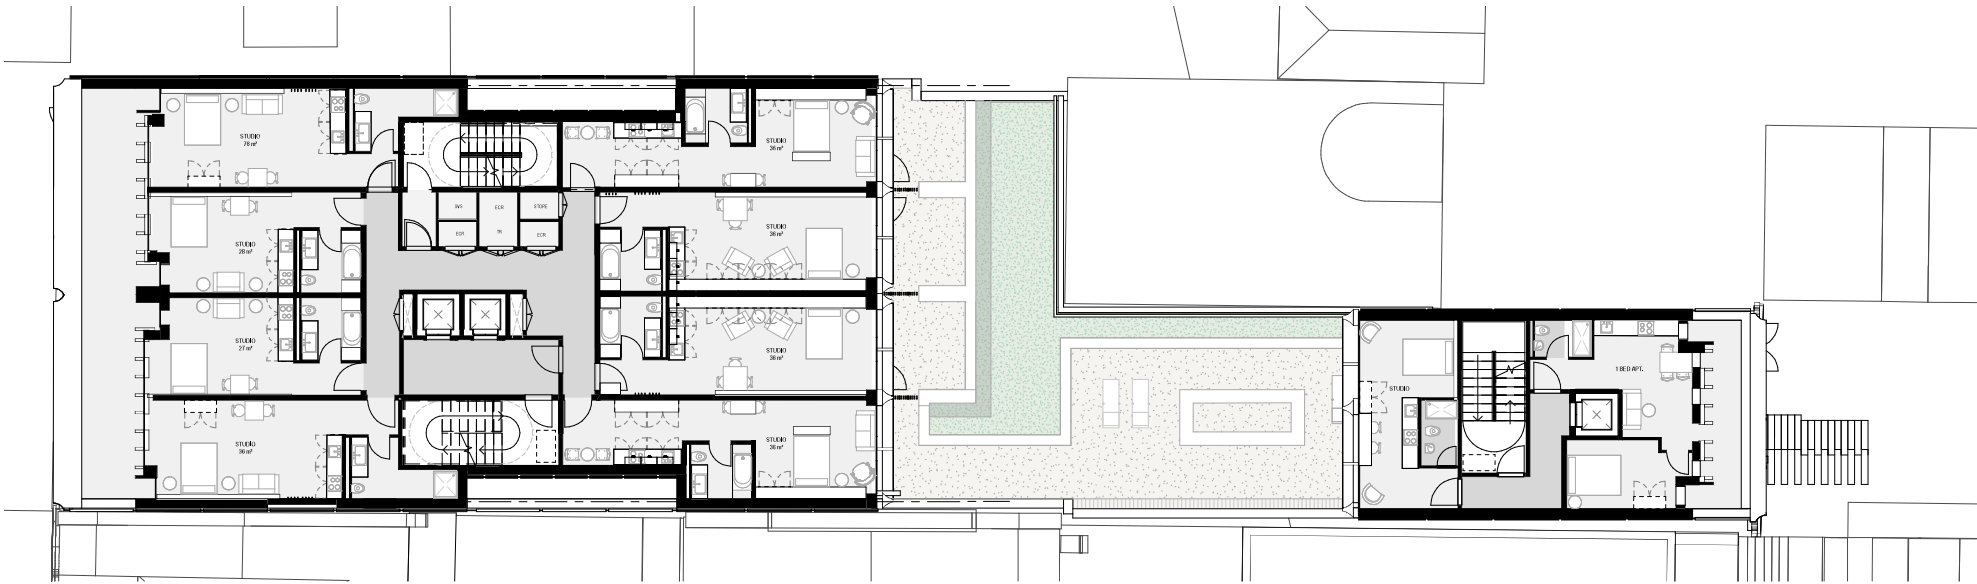

SAUCIEHALL STREET

RENFREW STREET

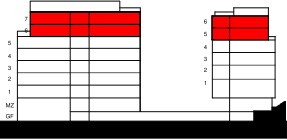

CHECK ALL DIMENSIONS AND VERIFY ON SITE. REPORT ANY ERRORS OR OMISSIONS.

adp

101 George Street
Edinburgh
EH2 3ES
T +44 (0) 131 207 4310
E edinburgh@adp-architecture.com
www.adp-architecture.com

JOB TITLE:
520 SAUCIEHALL STREET

DRAWING TITLE:
PROPOSED LEVEL 6 - 7 (SHS) & 5 - 6 (RS)

SCALE: As indicated	DRAWING SHEET SIZE: A1
JOB CODE: CONSH	DRAWING NUMBER: ADP-00-06-DR- A-1016
	REVISION: S2 P 1