



Notes:

The contractor is to verify all buildings and site dimensions prior to commencement of works or preparation of shop drawings.
This drawing and the building works depicted are COPYRIGHT of TRIDENT and may not be reproduced except by written permission.

Use only figured dimensions. Do not scale

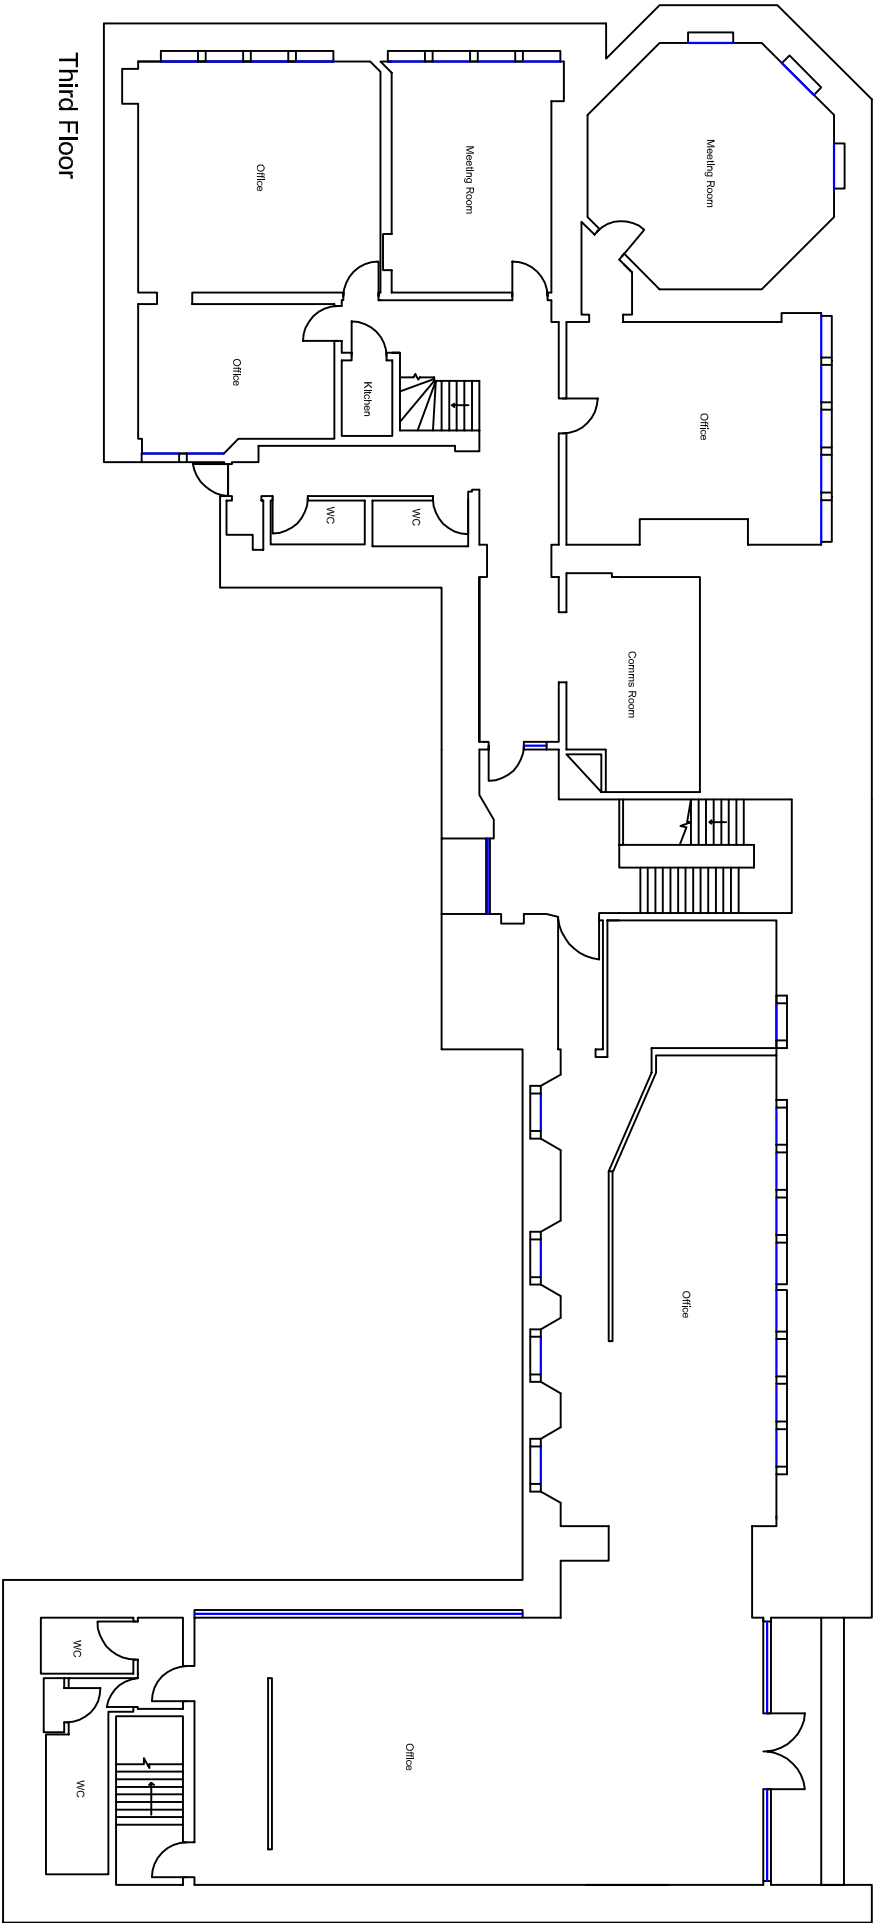

Third Floor

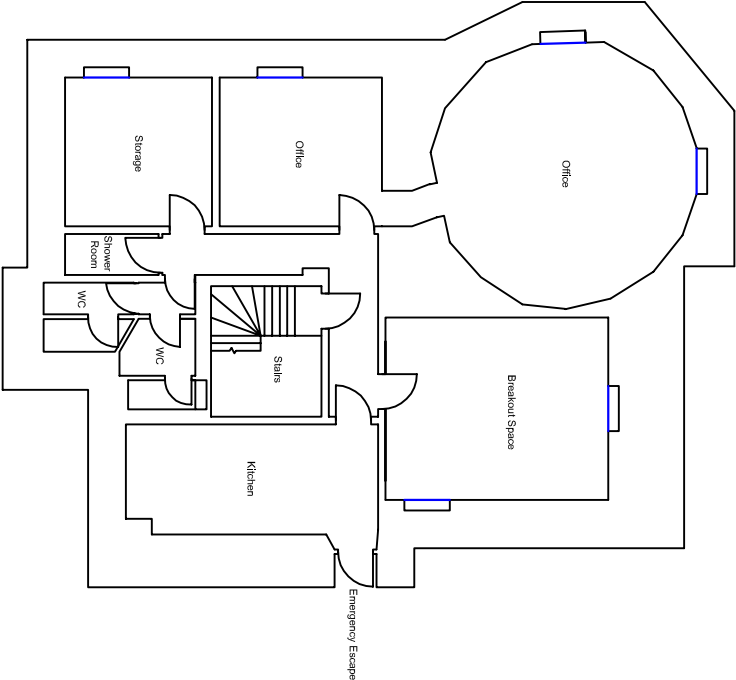

Fourth Floor

Revision:	Date:	Description:	Checked:
Client:			
Royal London			
Property:			
Tonline House Gordon Street Glasgow			
Title:			
3rd and 4th Floor Layout Plans			
Job No:	Drawn by:	Scale:	
P2018 - 0239	LN	A3@1:200	
Drawing No:	Date:	Checked:	
001	July 2017	CW	

Trident Building Consultancy Ltd. Queen's House 19 St. Vincent Place Glasgow G1 2DT Tel: 0141 229 4525 www.tridentb.com

**Trident**

