



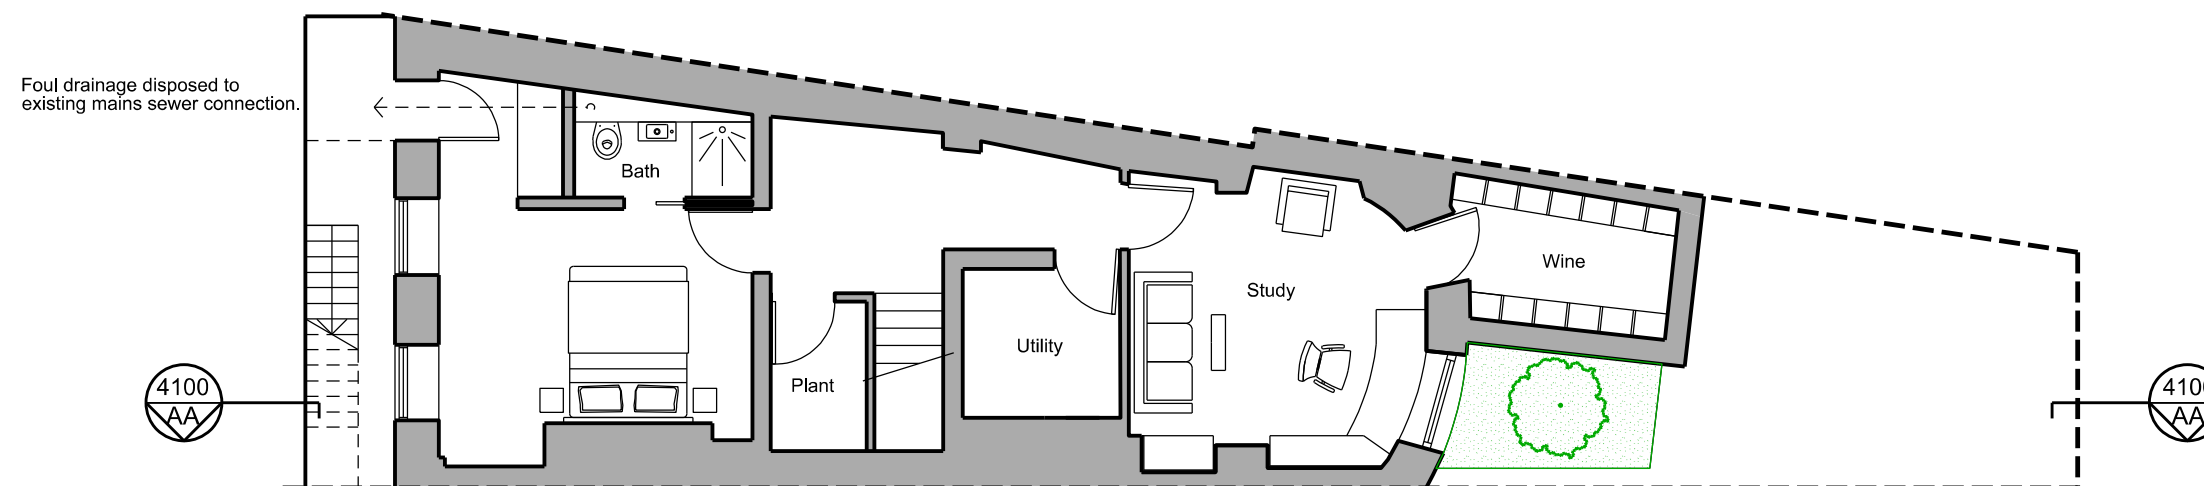

01 Proposed Floor Plan - Basement

1:100 @ A3

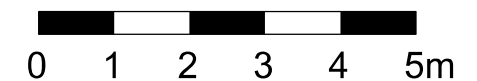

Do not scale.
Use figured dimensions only.
All dimensions to be checked on site.

All drawings to be read in conjunction with other consultants' information: any discrepancies to be reported before work commences.

[illegible]

General notes

 In Abeyance
 Revision

Owen Architects



46 Britton Street t +44 (0)20 7608 2889
London EC1M 5UJ e office@owenarchitects.co.uk
United Kingdom w owenarchitects.co.uk

Status
.....
Planning

Date
.....
03/12/2021

Scale
.....
1:100 @ A3
1:25 @ A1

Project title
22 Great James Street
London, WC1N 3ES

Drawing title
Proposed Floor Plans - Basement

Drawing No	Drawing No	Rev
414	2099	-

