
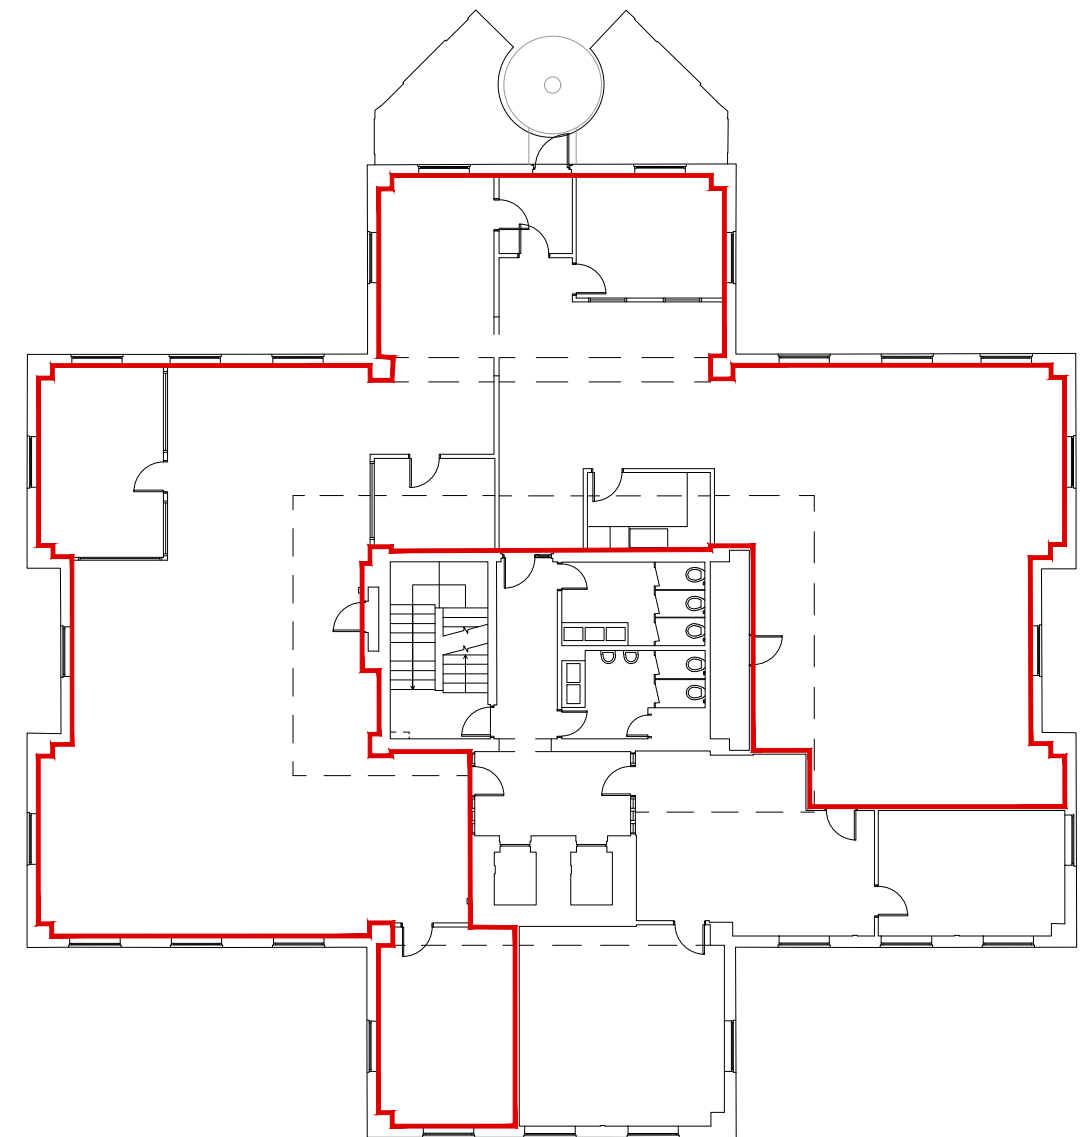


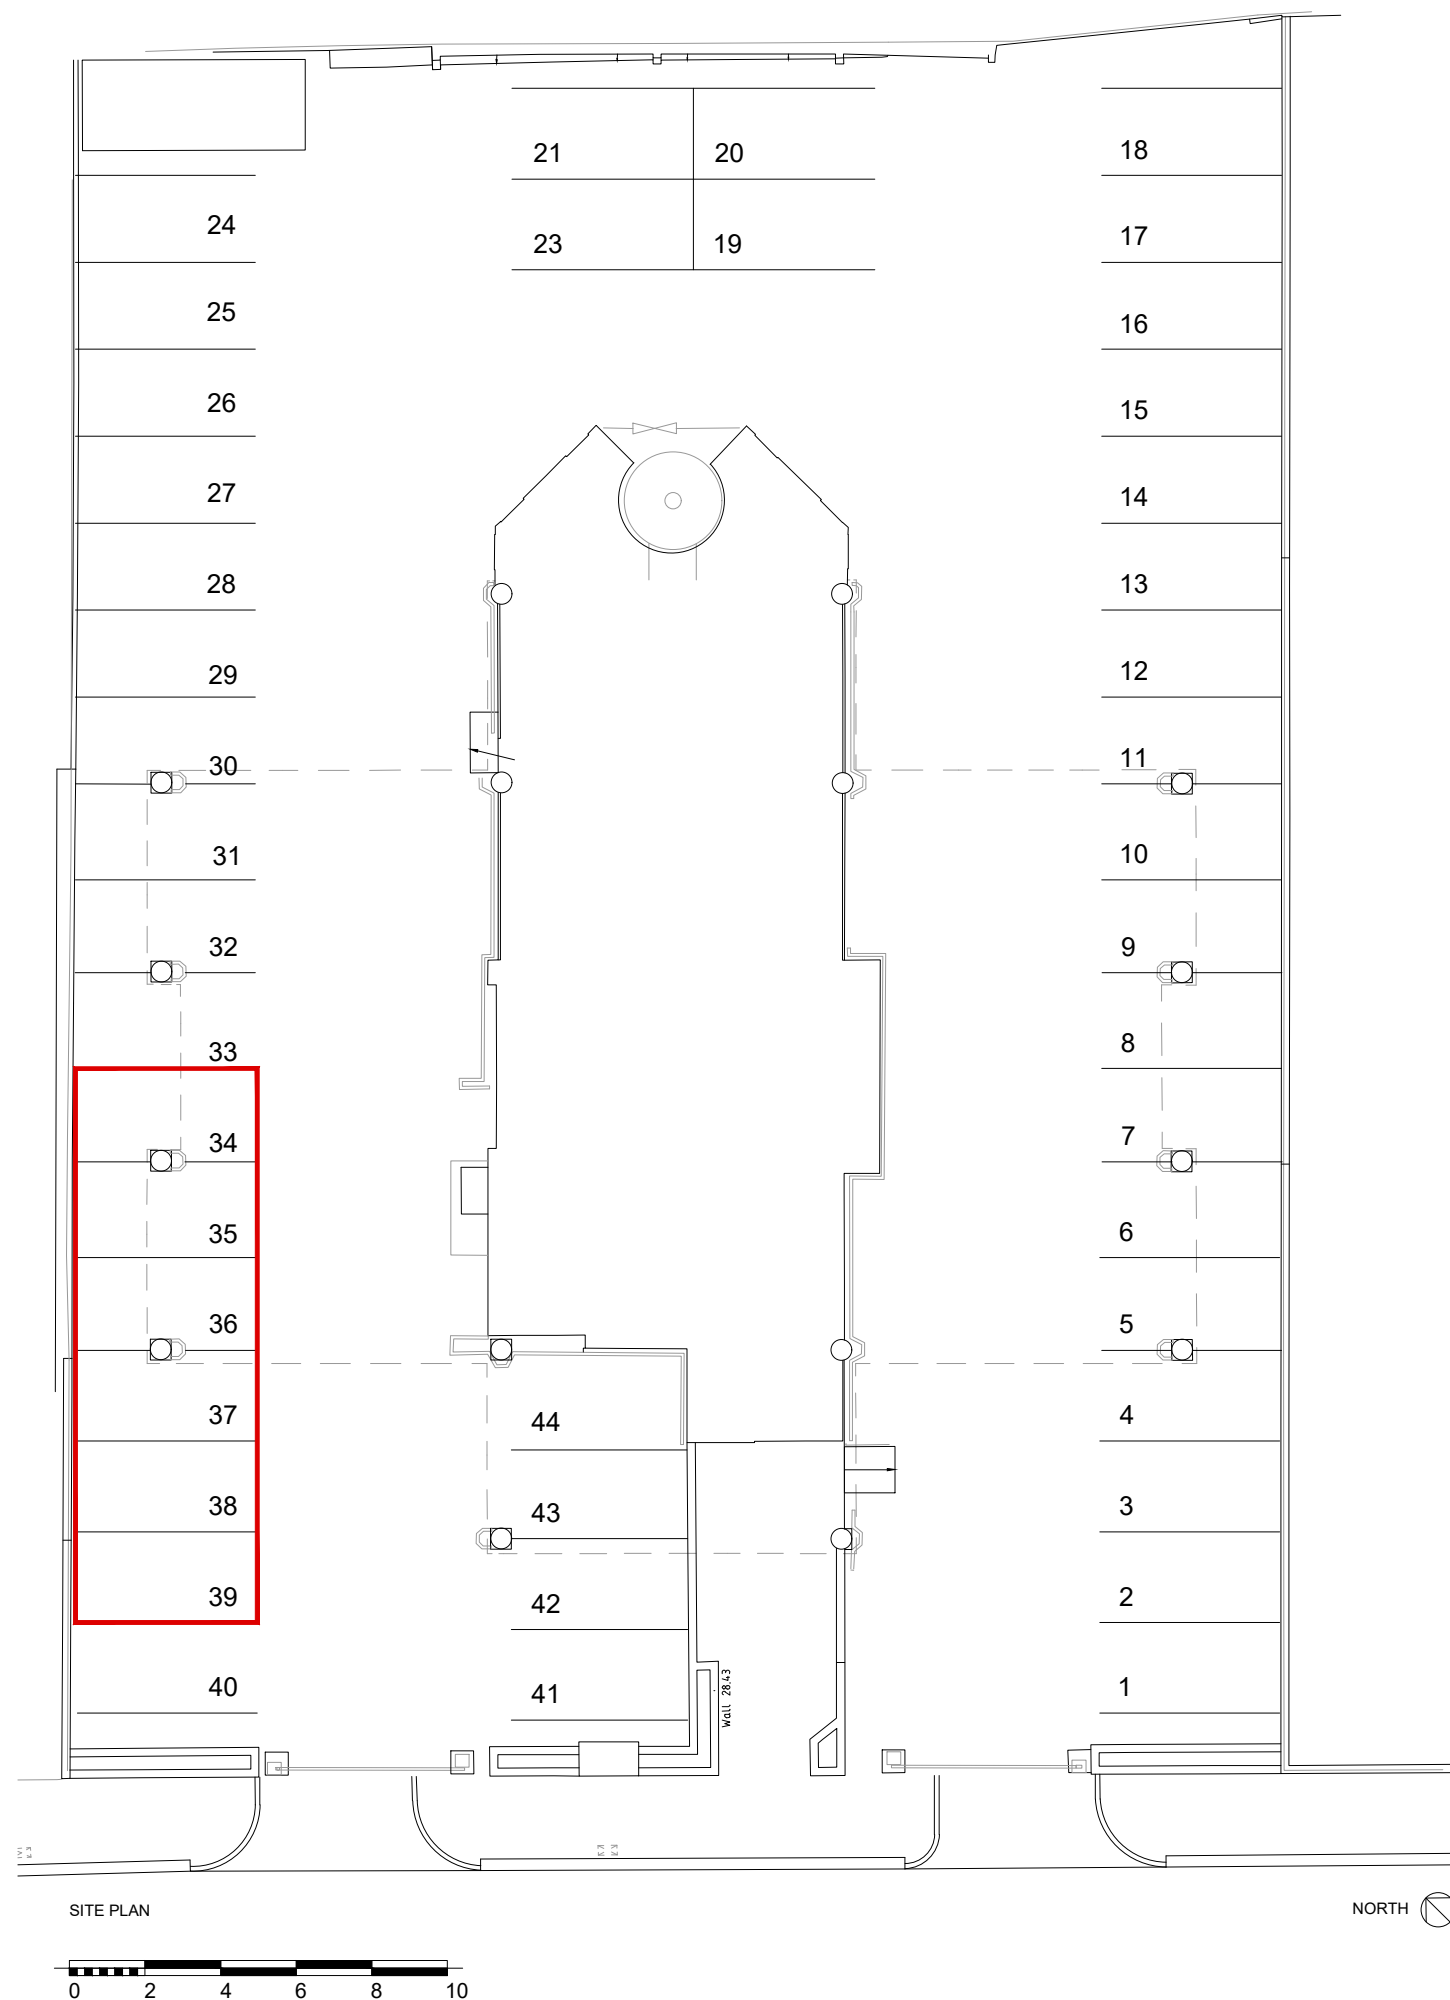

FIRST FLOOR PLAN

Kingswood House
Baxter Avenue
Southend-on-Sea
SS2 6BG

1:200 @A3