



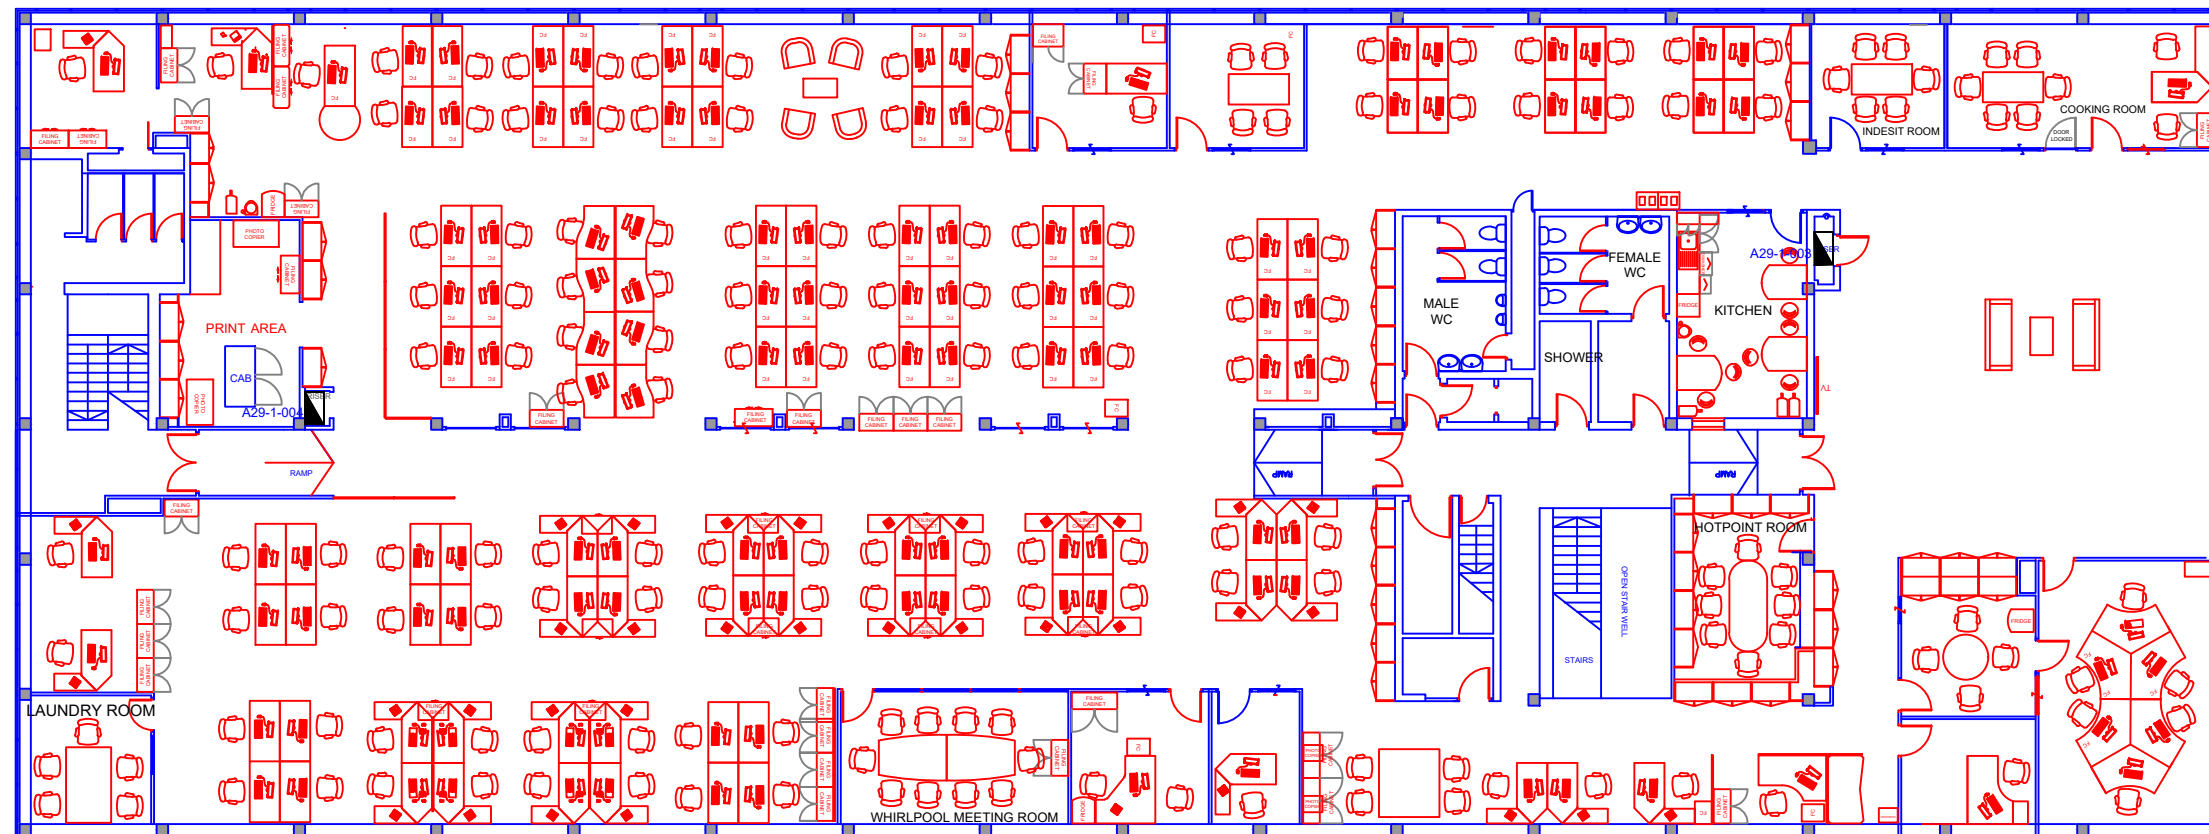

FIRST FLOOR 17/06/2026

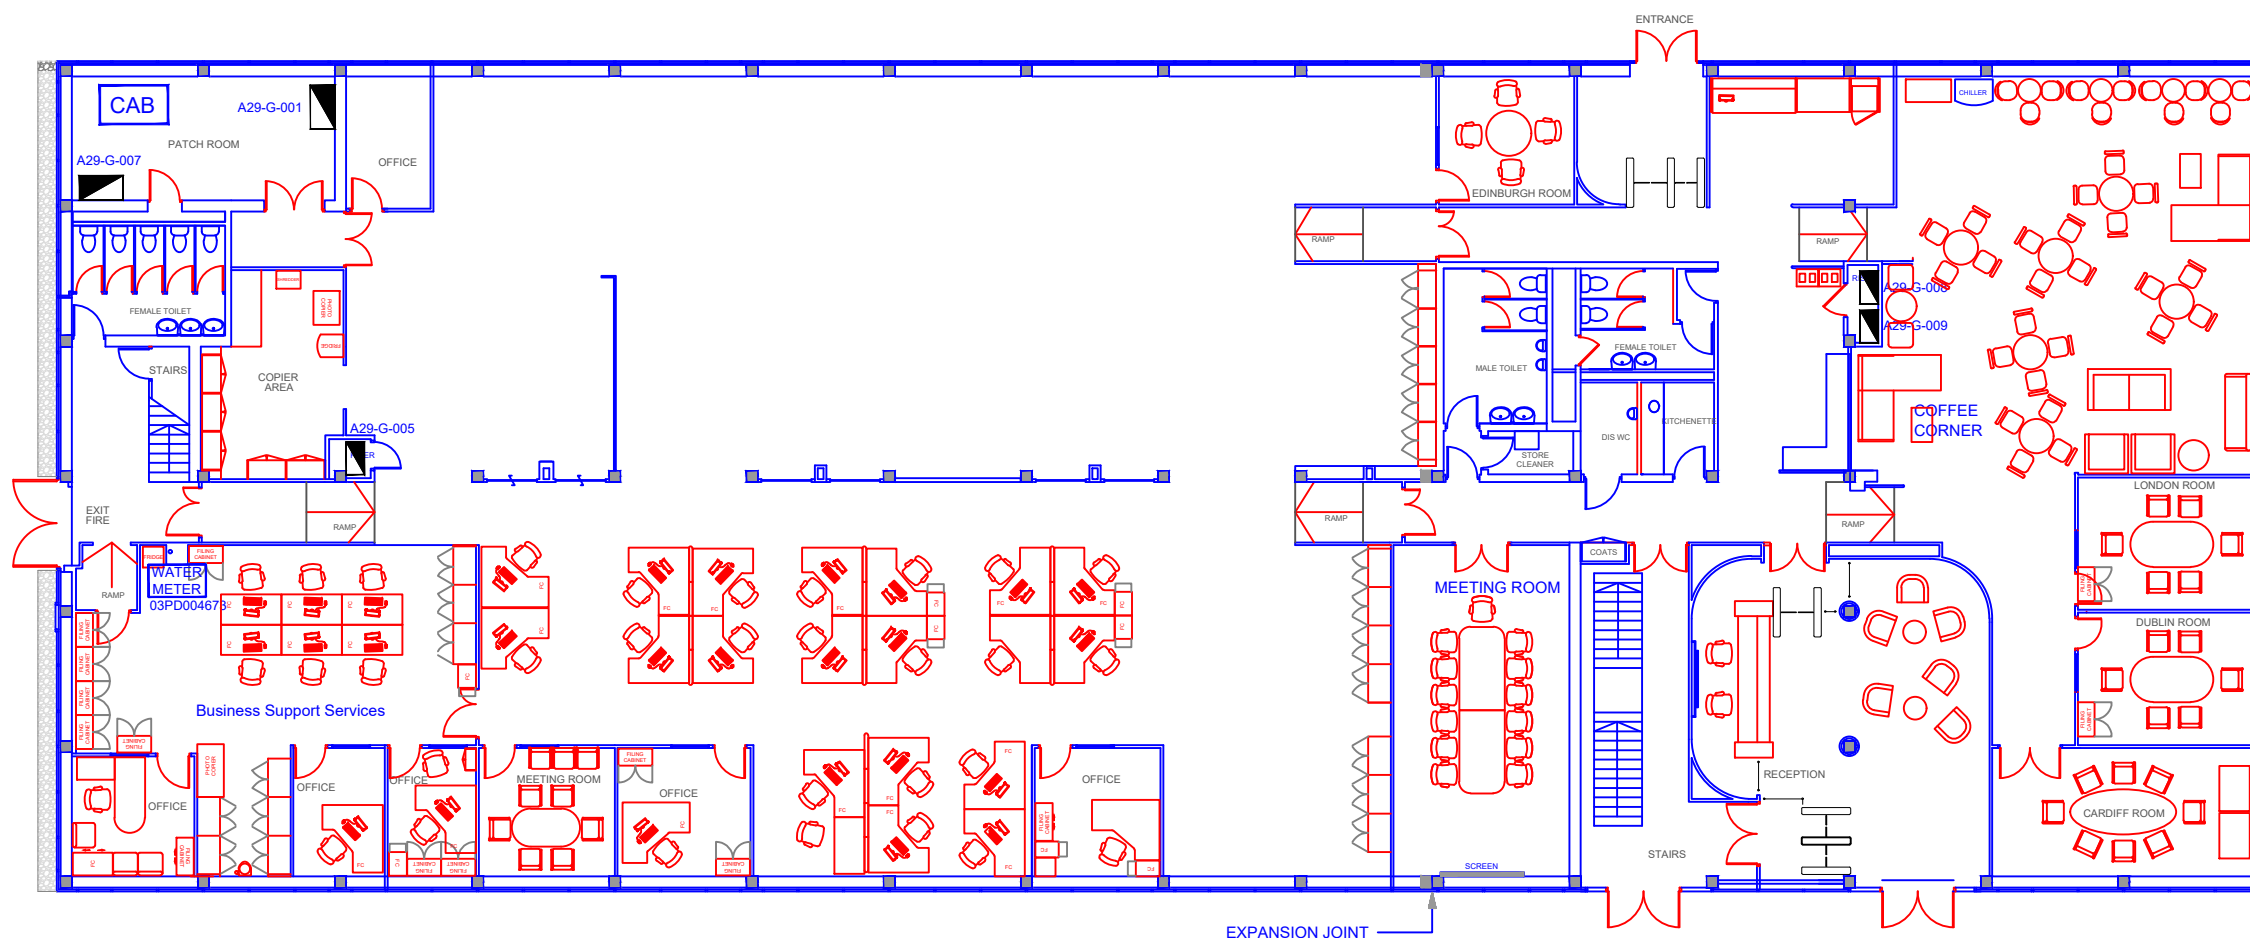

GROUND FLOOR 17/06/2026

Date:

Drawing Title:

General Notes:

- All contractors must verify any measurements are correct for the purposes of any installation works.
- Any building or refurbishment works carried out on Whirlpool properties must meet the latest building regulations and any other applicable legislation.

Rev No.	Revision	Date

Scale:

Site Address:

Drawn by: D.Boyden