


DO NOT SCALE FROM THIS
DRAWING
ASK FOR DIMENSION
USE ONLY FOR PURPOSE
INDICATED BELOW

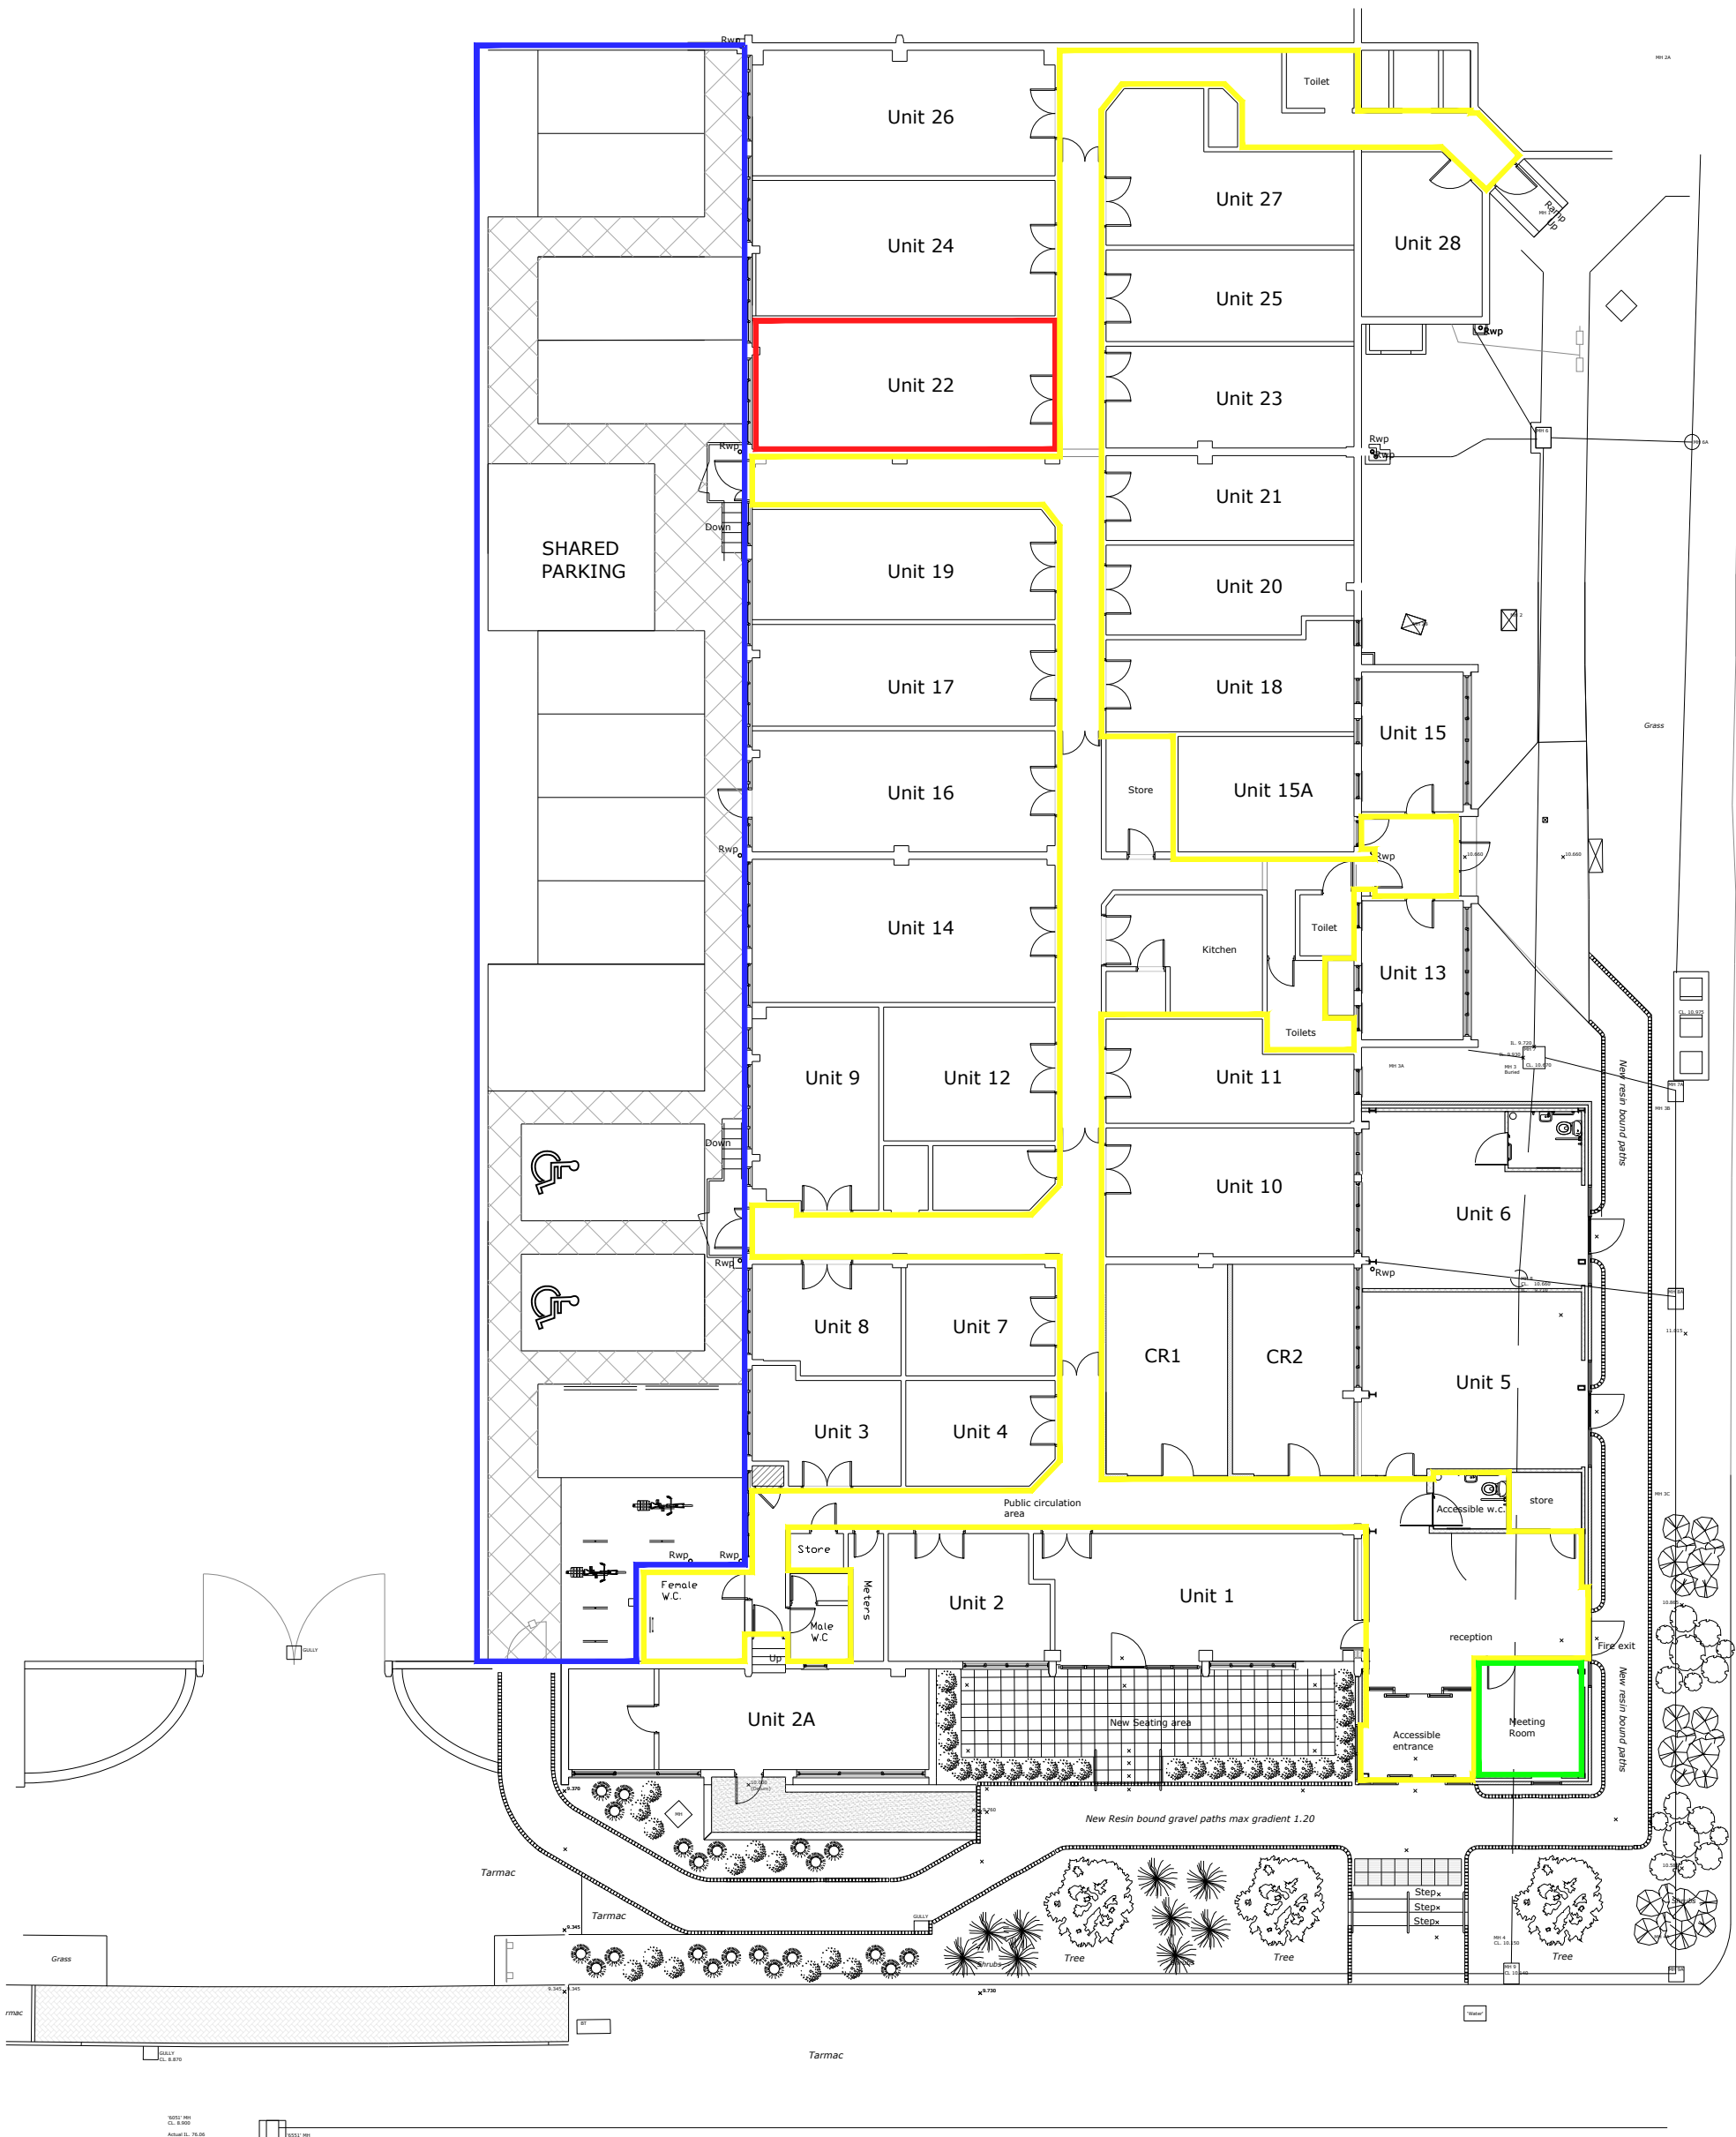

- DRAWING LEGEND**
- DENOTES DEMISE AREA
 - DENOTES LANDLORD AREA
 - DENOTES SHARED CAR PARKING/
CYCLE PARKING AREA
 - DENOTES LETTABLE MEETING ROOM

A	08.07.24	REVISED TO SUIT	PD	DDN
-	20.06.24	FIRST ISSUE	PD	DDN
Rev.	Date	Details	Drawn	Checked

Issued for:

PRELIMINARY

West Suffolk
Council

West Suffolk Property Services
West Suffolk House
Western Way,
Bury St. Edmunds
Suffolk, IP33 3YU
Tel: 01284 763233
Web: <https://www.westsuffolk.gov.uk>
E-Mail: property.services@westsuffolk.gov.uk

Project:
21 - 27 HOLLANDS ROAD,
HAVERHILL, CB9 8PP

Title:
UNIT 22 - DEMISE PLAN

Scale: 1:100	Drawing Size: A2	Approved By: DDN
Date: 20/06/2024	Drawn By: PD	Revision: A
Building Code: WSC6082	Drawing No.: 50-026	



DEMISE PLAN
Scale 1:200

