

# TO LET

Self Contained Office Premises

724 - 758 Sq Ft

(67.26 - 70.42 Sq M)

## Centre Court

Vine Lane, Halesowen, B63 3EB





# CENTRE COURT



Centre Court, Vine Lane, Halesowen, B63 3EB



**Modern offices forming part of a courtyard scheme in Halesowen town centre. Junction 3 of the M5 approximately 2 miles.**

- Built to a good specification
- Building 2 has three allocated parking spaces
- Building 6A has one allocated parking space
- Externally the site is attractively landscaped



**Charles Warrack 07977 512 965**



[charles.warrack@fishergerman.co.uk](mailto:charles.warrack@fishergerman.co.uk)



**Chris Emes 07974 529 659**



[chris.emes@fishergerman.co.uk](mailto:chris.emes@fishergerman.co.uk)



[fishergerman.co.uk](http://fishergerman.co.uk)

Unit 6A



Unit 2



# Office accommodation in courtyard setting

## Location

The property is located on Vine Lane, accessed directly from the main A459 Bromsgrove Road.

Halesowen town centre lies within walking distance and provides all required amenities, including banks, post office and a variety of cafes and restaurants.

Motorway access is provided at Junction 3 of the M5 and lies approximately two miles distant.

The nearby A456 provides direct access into Birmingham city centre, whilst Dudley and the Black Country can be accessed via the adjacent A459.

## Description

Modern self contained office accommodation.

Building 2 is a self contained two storey office building.

Building 6A is a ground floor self contained office suite.

Externally the site is landscaped and benefits from security lighting and security fencing on three sides..

## Accommodation

No	Description	Sq M	Sq Ft
2	Offices	70.42	758
6A	Offices	67.26	724

## Car Parking

Additional spaces might be available at a separate cost.

## Rent

Building 2 - £9,500 per annum exclusive of VAT, Subject to Contract.

Building 6A - £8,500 per annum exclusive of VAT. Subject to Contract.

## Tenure

The accommodation is available on new full repairing and insuring leases for a negotiable term.

## Business Rates

The occupier will be responsible for the payment of business rates.

## Services

We are advised that electricity, gas, mains water and drainage are connected to the property.

We confirm we have not tested any of the service installations and any interested parties must satisfy themselves as to the state and condition of such items.

## Legal Costs

Each party to be responsible for their own legal costs incurred in this transaction.

## Service Charge

A service charge is payable in respect of the upkeep of the common parts.

## EPC

Energy Performance Rating of C.

## Fixtures & Fittings

Any fixtures and fittings not expressly mentioned within these particulars are excluded from the lettings.

## Anti Money Laundering

The successful tenant will be required to submit information to comply with Anti Money Laundering Regulations.

## VAT

Unless otherwise stated, all prices and rents quoted are exclusive of Value Added Tax (VAT). Any intending tenant should satisfy themselves independently as to VAT in respect of this transactions.

## Viewings


Strictly by prior arrangement with the agent.



Licence Number - 100022432 - Not to Scale



# CENTRE COURT

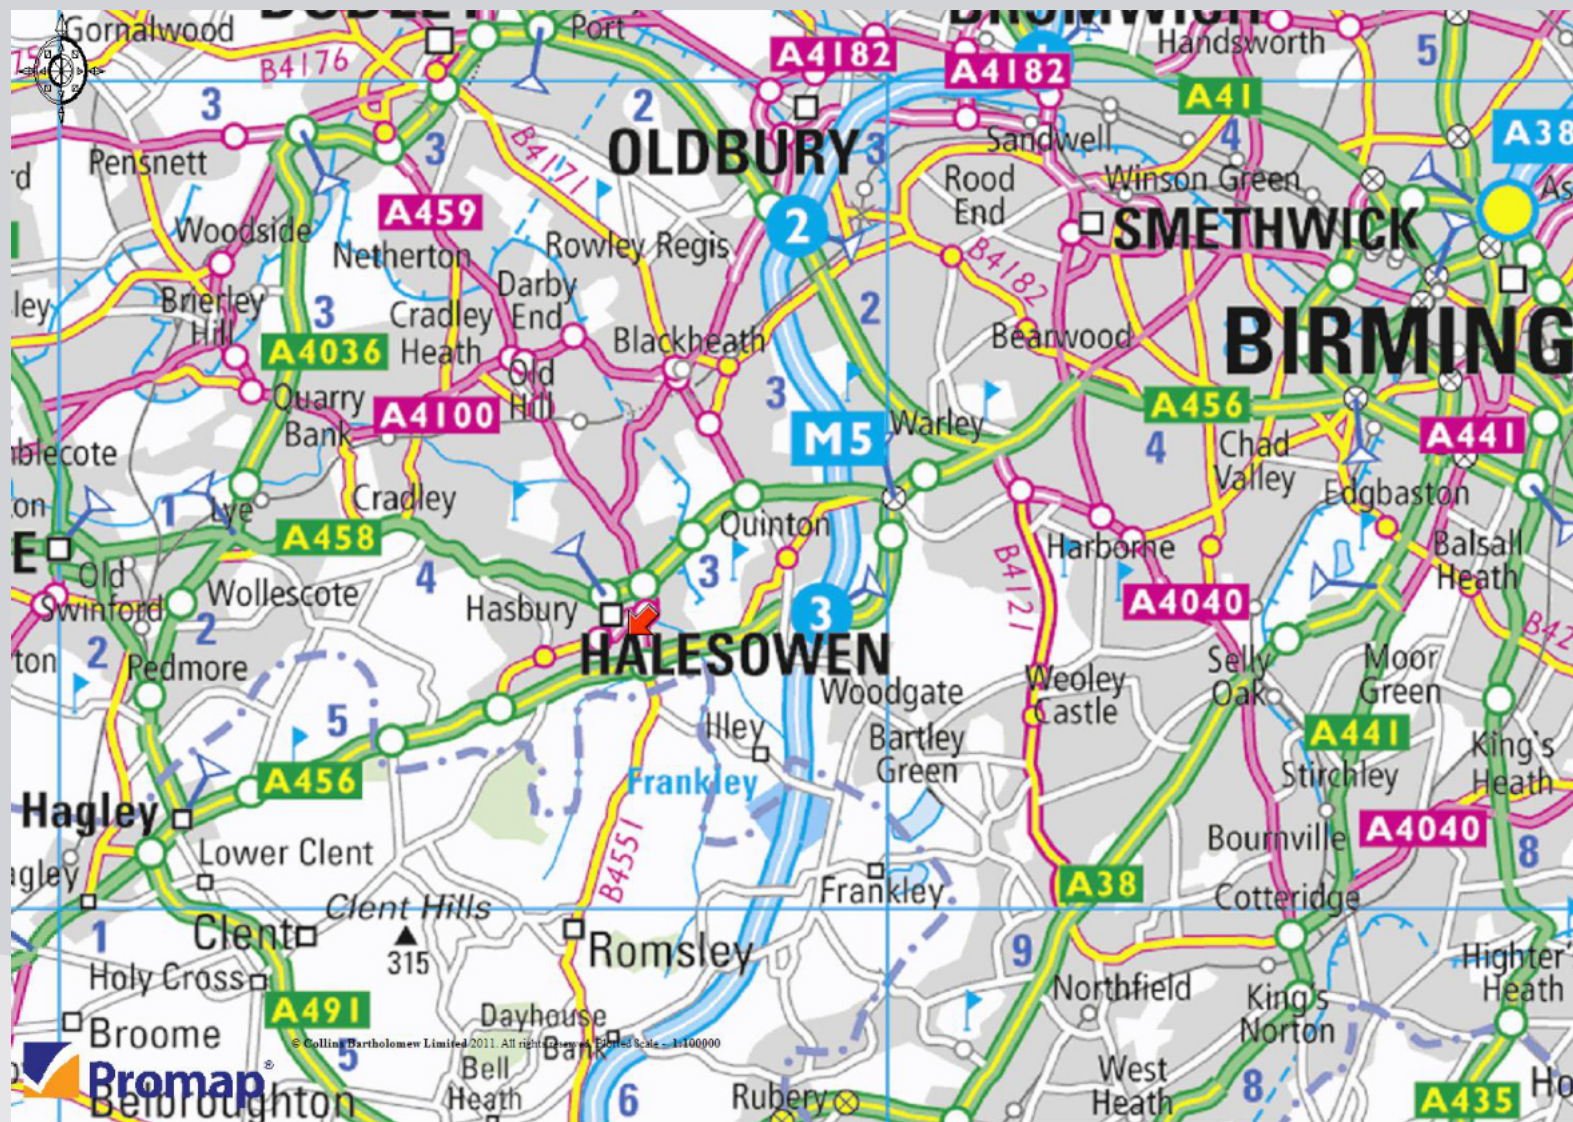

Licence Number - 100022432 - Not to Scale

## Approximate Travel Distances

### Locations

- Stourbridge - 5.6 miles
- Birmingham - 9 miles
- J3 M5 - 2 miles

### Nearest Station

- Old Hill - 2 miles

### Nearest Airport

- Birmingham Int - 17.3 miles



#### Please Note

Fisher German LLP and its Joint Agents give notice that: 1. They have no authority to make or give any representation or warranty on any property whether on their own behalf or on behalf of their clients or otherwise. 2. They do not owe any duty of care to you and assume no responsibility for any statements, representations, warranties or otherwise made in the particulars and you should not rely on those in the particulars. 3. The particulars are produced in good faith are set out as a general guide only and do not constitute or form an offer or a contract or part thereof. 4. Any photographs, descriptions, plans, measurements, distances and any other details in the particulars are approximate estimates only taken as the property appeared at the time and should not be relied upon as factually accurate. 5. Fisher German assumes prospective purchasers/tenants have carried out inspections to satisfy themselves that the information in the particulars is correct. Particulars dated April 2023. Photographs dated April 2023..