



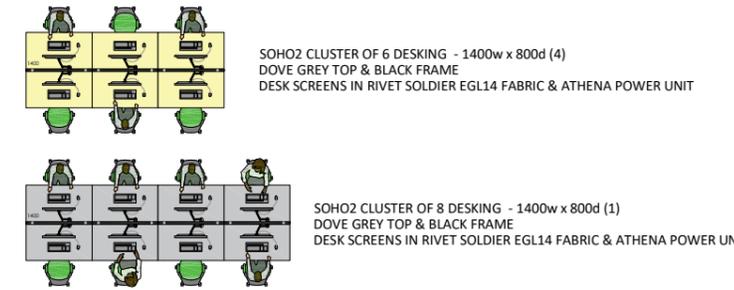

**DESKING**

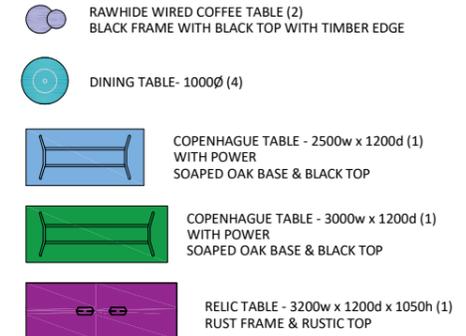


**TABLES**



**SEATING**



**STORAGE**

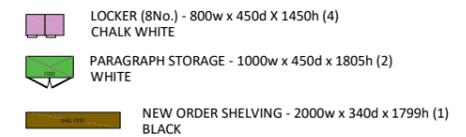

**ACCESSORIES**



**02 PROPOSED LAYOUT**

Scale: 1:100 @ A3

Client authorisation \_\_\_\_\_ Date \_\_\_\_\_

This drawing is the copyright of PI group Ltd, and may not be reproduced in any form without prior written consent. Do not scale from this drawing, all dimensions are to be checked on site. All dimensions are shown in millimeters. [scaling by local authorities is permitted] All drawings/designs are subject to building control & fire officers approval. Any implications made to the scheme by the above are the responsibility of the client.

**55 STRAND**

Drawing no	PL_55TS_002	Date	28.07.25	Rev	
Drawing title	LEVEL 2	Scale	1:100	Paper size	A3
Drawing status	PROPOSED LAYOUT	Account mgr	ID	Designer	CB
Revision				Amended by	

020 3620 7576 hello@pi-group.co.uk

