


PROPOSED FIRST FLOOR LICENSING PLAN 1:100

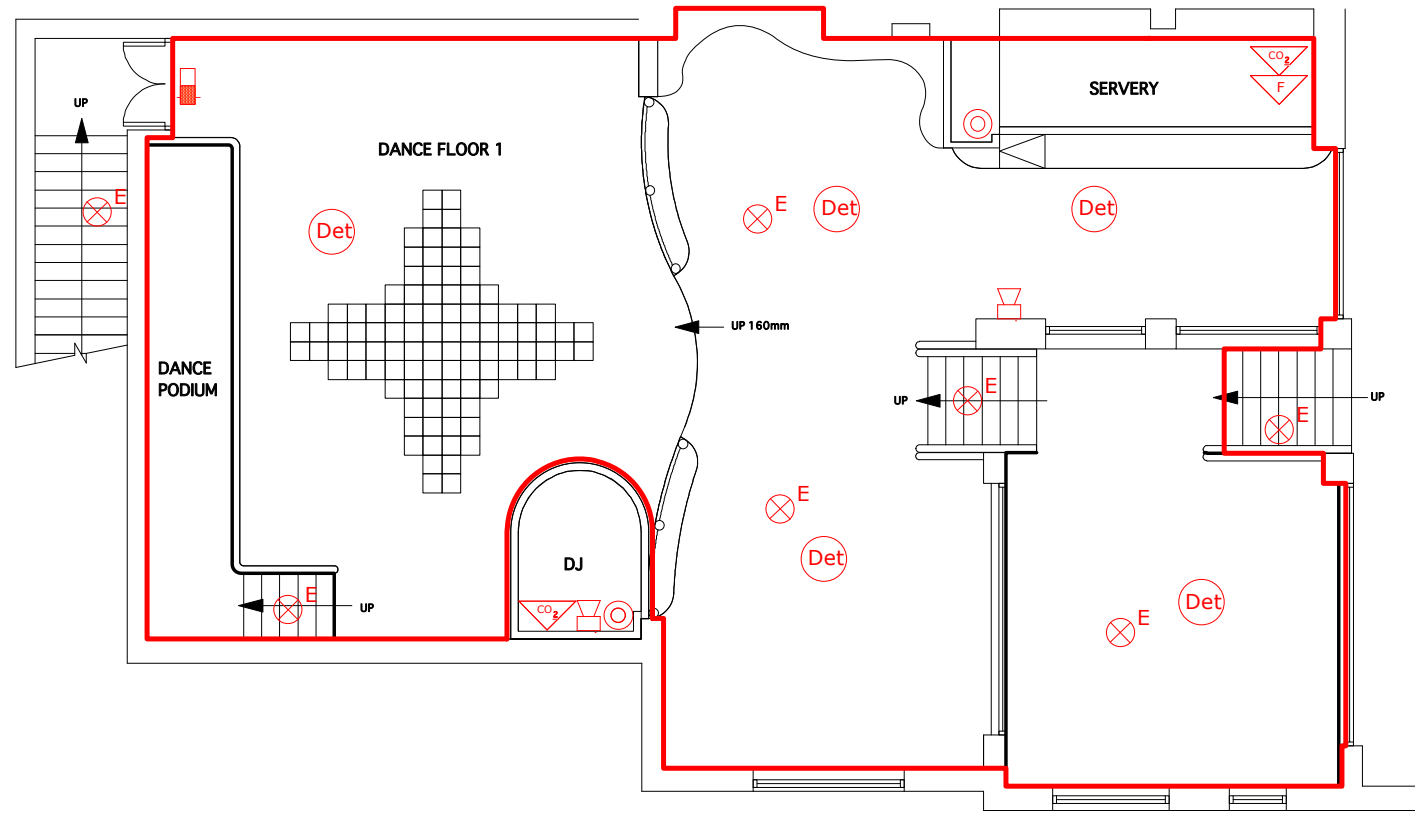

LICENSING LEGEND


- | | | | |
|--|----------------------------------|--|--|
| | FOAM FIRE EXTINGUISHER | | DRY POWDER EXTINGUISHER |
| | AUTOMATIC FIRE DETECTOR | | EMERGENCY EXIT LIGHT FITTING (DIRECTIONAL) |
| | EMERGENCY LIGHT FITTING | | EMERGENCY EXIT LIGHT FITTING |
| | FIRE ALARM SOUNDER | | WATER FIRE EXTINGUISHER |
| | MANUAL CALL POINT | | FIRE ALARM PANEL |
| | CARBON DIOXIDE FIRE EXTINGUISHER | | FIRE BLANKET |

LICENSING KEY:

PROPOSED LICENSED AREA DENOTED BY RED OUTLINE

"ANYTHING SHOWN ON THIS PLAN WHICH IS NOT REQUIRED BY THE PLAN REGULATIONS IS FOR ILLUSTRATIVE PURPOSES ONLY, AND **DOES NOT** FORM PART OF THE LICENCE".

THE LOCATION & TYPE OF ANY FIRE SAFETY AND ANY OTHER SAFETY EQUIPMENT WILL REMAIN AS EXISTING. THIS MAY BE VARIED FROM TIME TO TIME WITH THE AGREEMENT OF THE FIRE OFFICER OR AFTER FIRE RISK ASSESSMENT.

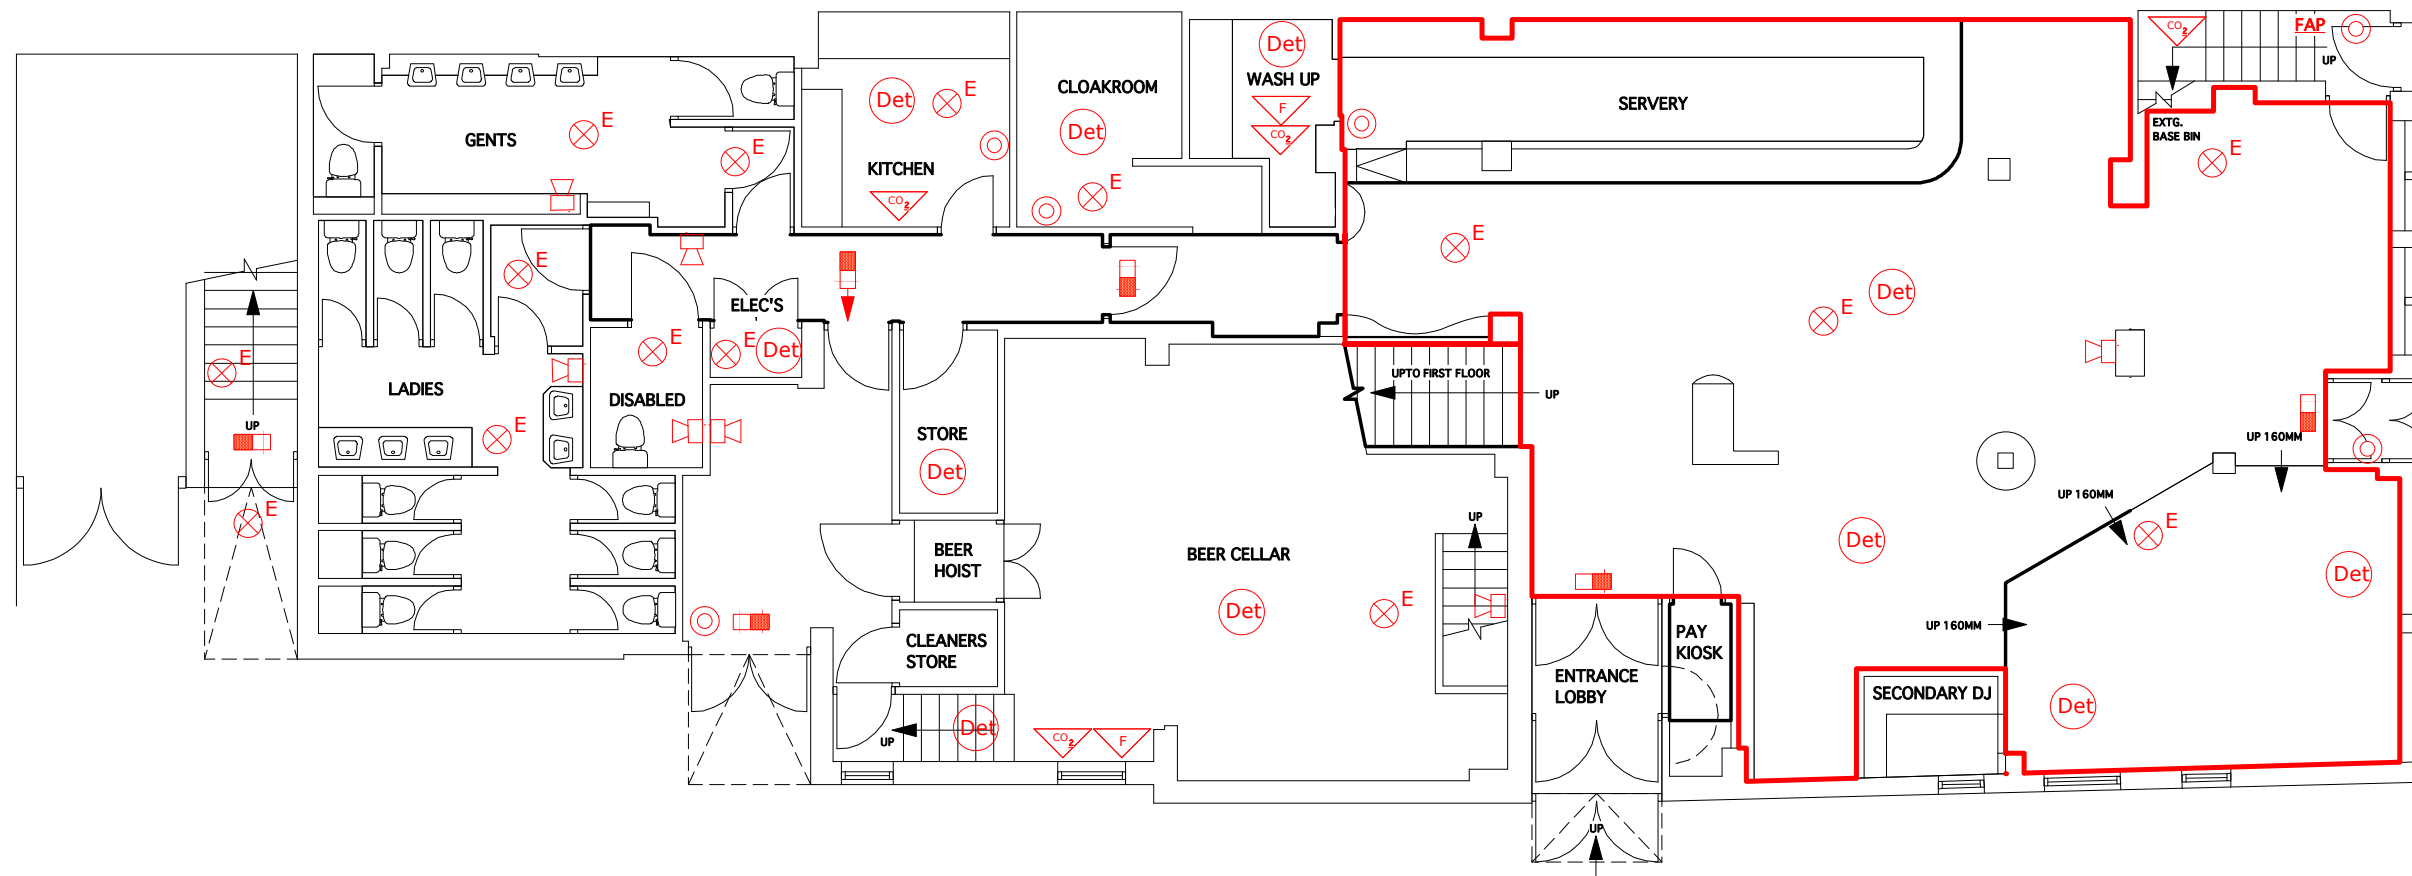

client **STONEGATE**
 project **FLARES YORK**
 drawing **PROPOSED GROUND & FIRST FLOOR LICENSING LAYOUT**
 drawing no JS/214/999 scale 1:100
 date 13/10/18 drawn JAM

Jspace Design Ltd
 274 The Edge,
 Clowes Street
 Salford,
 M3 5NG
 M: 07843248779
 E: john@jspacedesign.com

PROPOSED GROUND FLOOR LICENSING PLAN 1:100