


123 PALL MALL

ST JAMES'S SW1

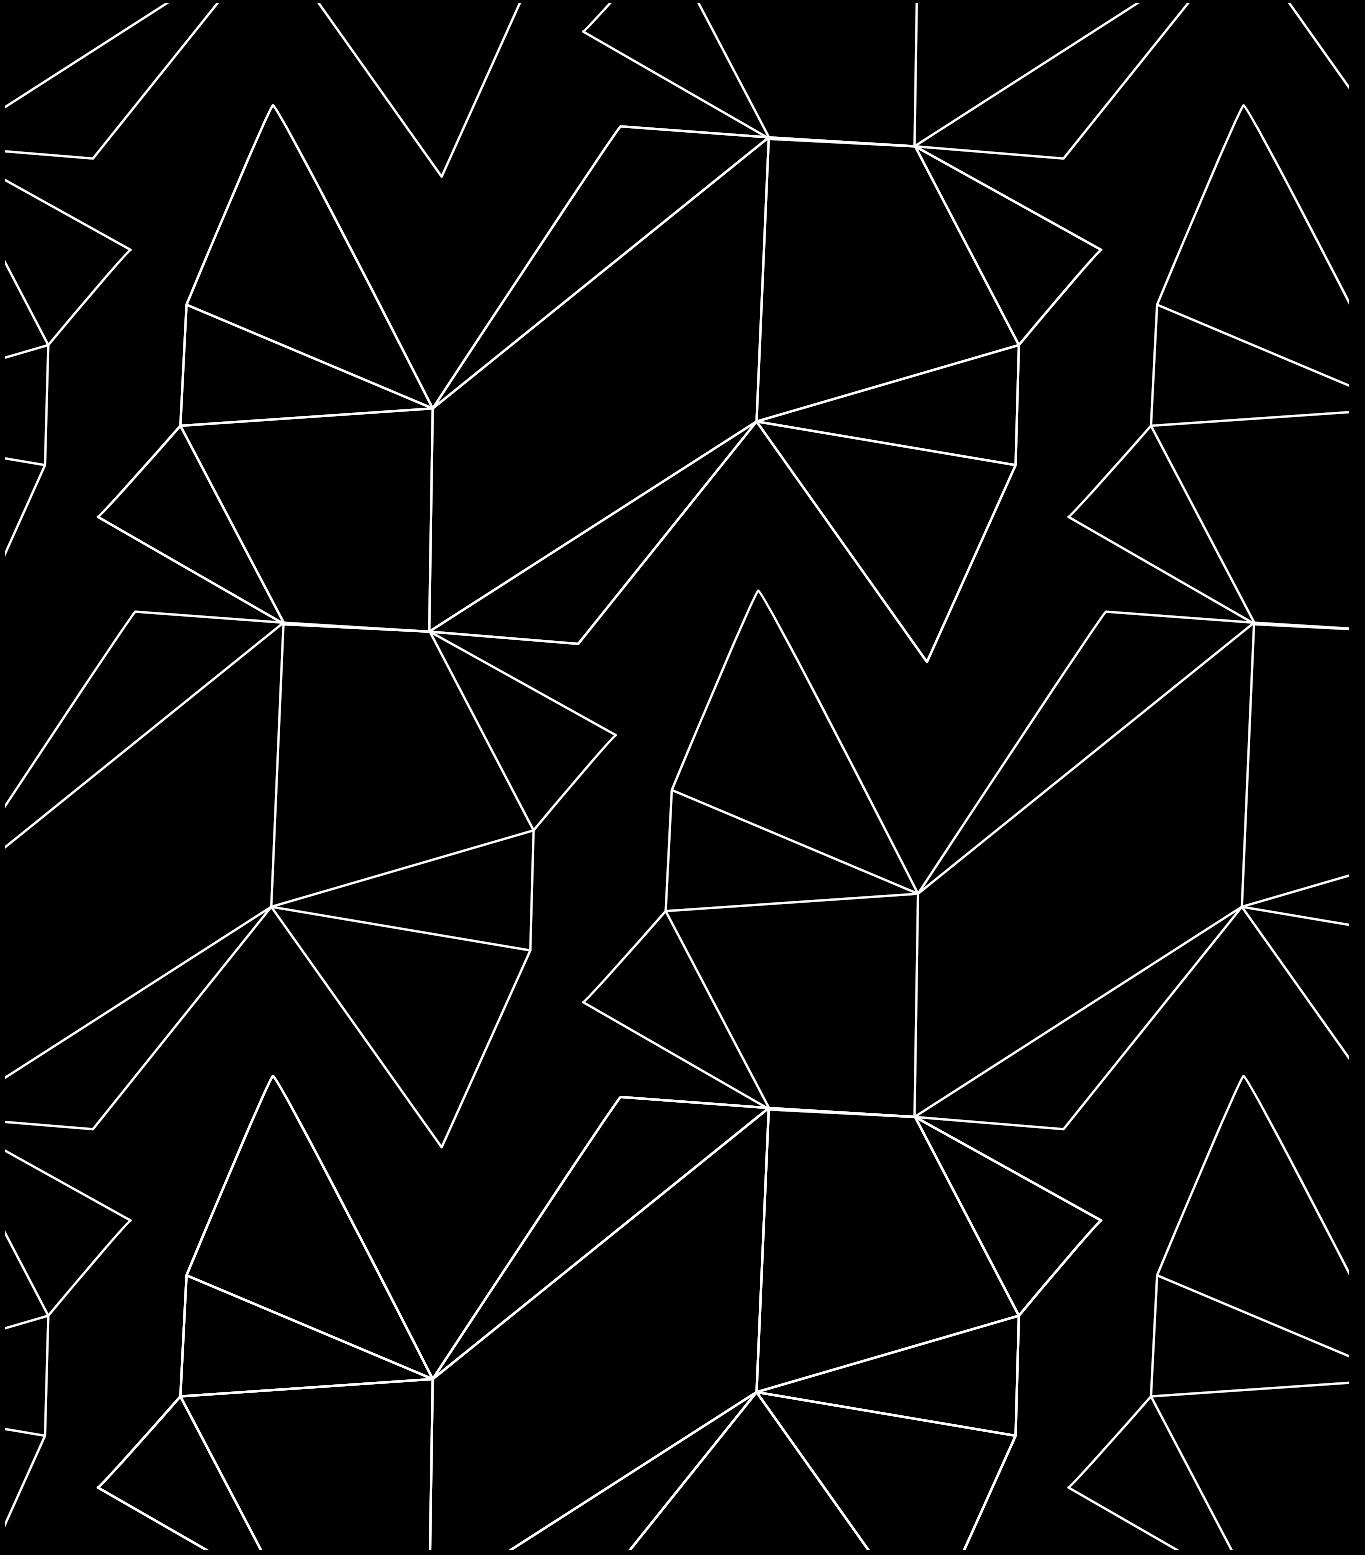

21,101 sq ft offices to let

Contemporary office space behind a historic façade.

123 Pall Mall offers 21,101 sq ft of Grade A, refurbished offices in one of London's most sought after locations.

The refurbished reception combines a blend of modern and original features creating an excellent arrival experience.



Specification



Concierge front of house



New VRV air conditioning



LED lighting



Gym quality changing rooms and lockers



Metal tiled and raised floors





Two passenger lifts



Basement cycle storage



6 showers

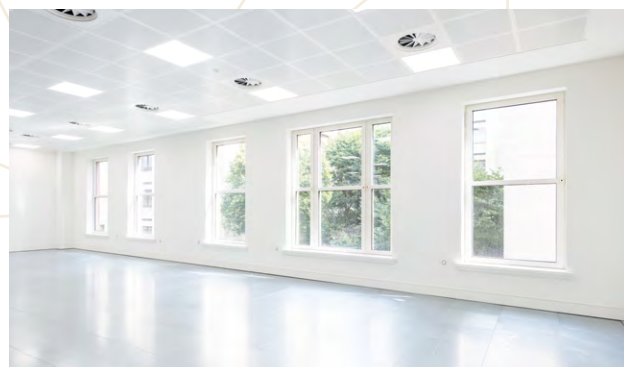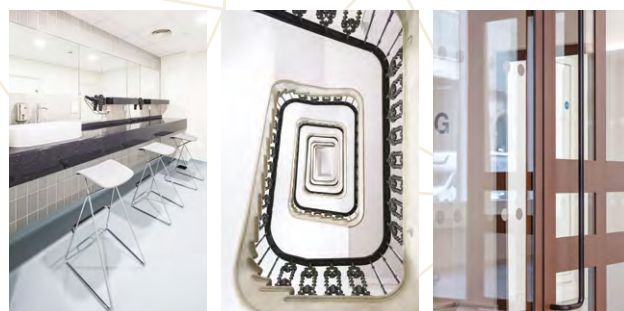





Accommodation

Floor	North Sq Ft	South Sq Ft	Total
5th	-	1,510	1,510
4th	1,193	1,696	2,889
3rd	1,366	1,692	3,058
2nd	1,359	1,701	3,060
1st	1,357	1,692	3,049
Mezzanine	1,341	1,685	3,026
Ground	2,649		2,649
Lower Ground	1,860		1,860
Building total			21,101


Typical Upper Floor

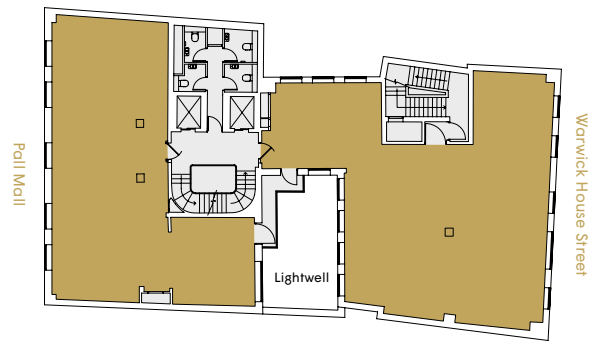

Lower Ground Floor

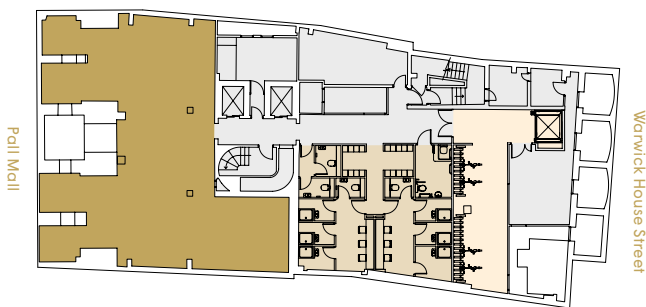


Ground Floor

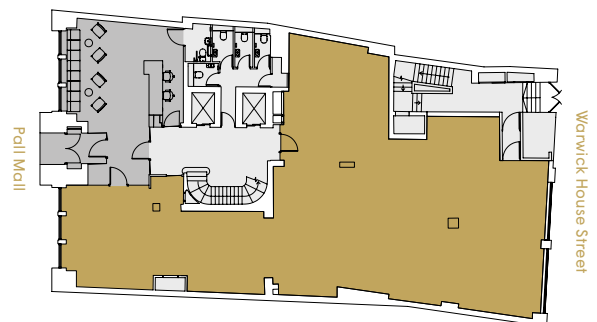

Office
 Reception
 Showers and changing rooms
 Cycle storage
 Core

Plans are for indicative purposes only. Not to scale.



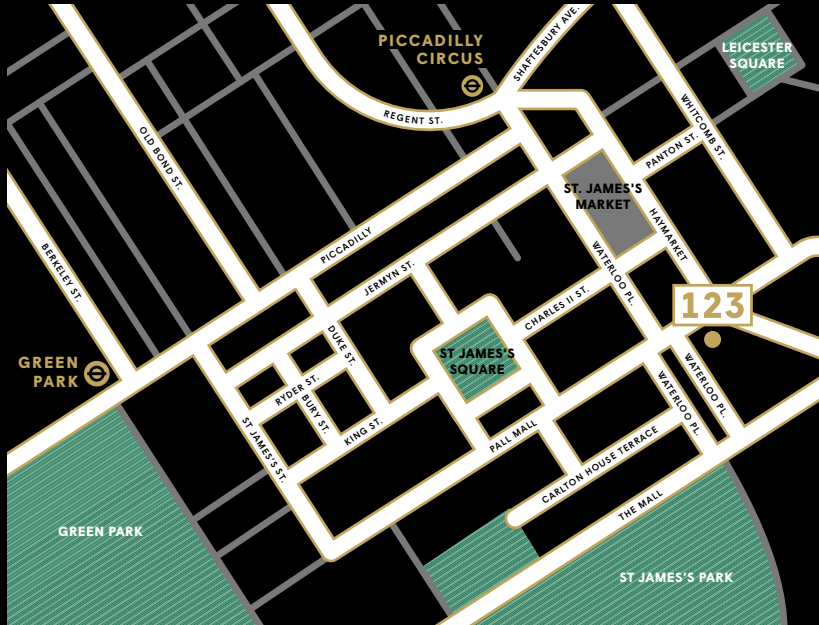







A prime location for businesses, with London's very best restaurants, bars and retail offerings.

123 Pall Mall is positioned amongst the prime lifestyle amenities of St James's, which include the recently completed St James's Market. The area also benefits from the green spaces of St James's Park, offering a tranquil place to relax and unwind.

Connectivity

Charing Cross (Northern, Bakerloo & National Rail), Piccadilly Circus (Piccadilly and Bakerloo) and Green Park (Jubilee, Victoria and Piccadilly) stations are all nearby, offering unrivalled connections as well as a plethora of bus routes serving Central London and beyond.



 Charing Cross 5 mins walk (Bakerloo & Northern)	 Piccadilly Circus 5 mins walk (Bakerloo & Piccadilly)
 Leicester Square 9 mins walk (Northern & Piccadilly)	 Green Park 10 mins walk (Jubilee, Victoria & Piccadilly)
 Bond Street 15 mins walk (Jubilee & Elizabeth Line coming, 2019)	 Waterloo 20 mins walk (Waterloo & City, Jubilee, Northern & Bakerloo)

Further Information

Strictly by appointment through joint sole agents:

Hunter Booth
 020 7409 8832
 hunter.booth@savills.com

Angus Tullberg
 020 7299 3077
 angus.tullberg@savills.com

Andrew Wedderspoon
 020 7409 8706
 awedderspoon@savills.com



Alex Browning
 020 7087 5675
 alex.browning@eu.jll.com

George Reynolds
 020 7087 5651
 george.reynolds@eu.jll.com

Paul Grindal
 020 7087 5768
 paul.grindal@eu.jll.com



Misrepresentation Act Savills and JLL gives notice that these particulars are set out as a general outline only for the guidance of intending Purchasers or Lessees and do not constitute any part of an offer or contract. Details are given without any responsibility and any intending Purchasers, Lessees or Third Party should not rely on them as statements or representations of fact, but must satisfy themselves by inspection or otherwise as to the correctness of each of them. No person in the employment of Savills and JLL has any authority to make any representation or warranty whatsoever in relation to this property. October 2018.