
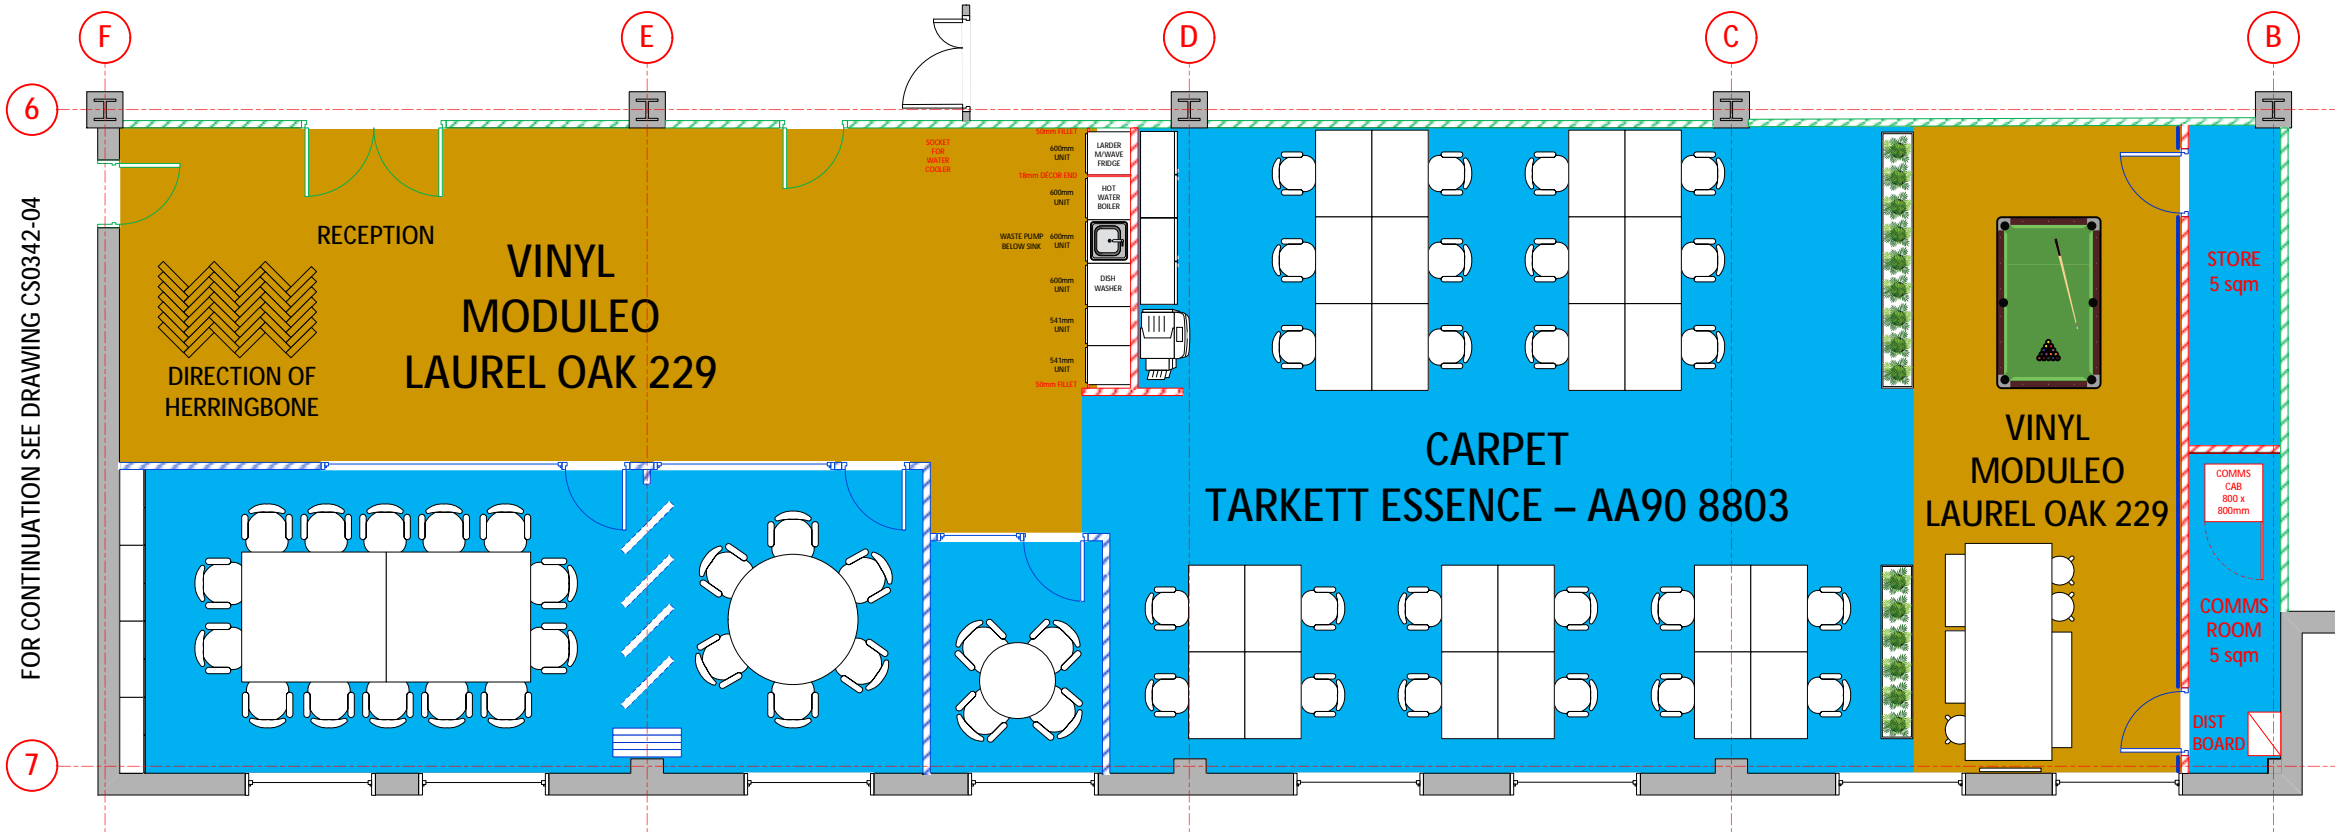


GENERAL NOTES

This drawing is to be read in conjunction with all related drawings.
 Do not scale from this drawing.
 All dimensions must be checked and verified on site before commencing any work or producing shop drawings.
 The originator should be notified immediately of any discrepancy.
 This drawing is copyright and remains the property of Construction & Shopfitting Ltd.

- KEY:**
- EXISTING PARTITIONING OF 50mm STUD WITH 2 LAYERS OF 12.5mm PLASTERBOARD TO REMAIN
 - EXISTING DOUBLE GLAZED PARTITIONING TO REMAIN
 - NEW PARTITIONING OF 70mm STUD WITH 1 LAYER OF 15.0mm SOUNDBLOC PLASTERBOARD SLAB TO SLAB
 - NEW PARTITIONING OF 70mm STUD WITH 1 LAYER OF 12.5mm PLASTERBOARD FROM RAISED ACCESS FLOOR TO UNDERSIDE OF CEILING
 - DOOR A**
NEW FIRE RATED GLAZED ENTRANCE 1nr DOUBLE DOOR SET @ 2600mm HIGH x 1900mm WIDE
 - DOOR B & C**
NEW 2040x926x44mm SINGLE SOLID CORE DOOR CONCEALED BEECH LIPPINGS TO ALL EDGES COMPLETE WITH 1500x150x7.2mm PYROGUARD GLASS FITTED WITH HOCKEY STICK TYPE GLAZING BEADS AND GLAZING TAPE
 - DOOR D & E**
NEW 2040x838x44mm SINGLE SOLID CORE PAINT GRADE DOOR COMPLETE WITH FRAME AND ARCHITRAVES FITTED WITH LEVEL HANDLE AND LOCK
 - CARPET TILES – TARKETT ESSENCE AA90 8803
 - VINYL FLOORING – MODULEO LAUREL OAK 229 – HERRINGBONE DESIGN
 - WALL COLOUR – DULUX SAPPHIRE SALUTE EASYCARE VINYL MATT – TO OFFICE SIDE ONLY – INTERNAL ROOMS IN WHITE
 - DOOR COLOUR – DULUX CHIC SHADOW QUICKDRY SATINWOOD

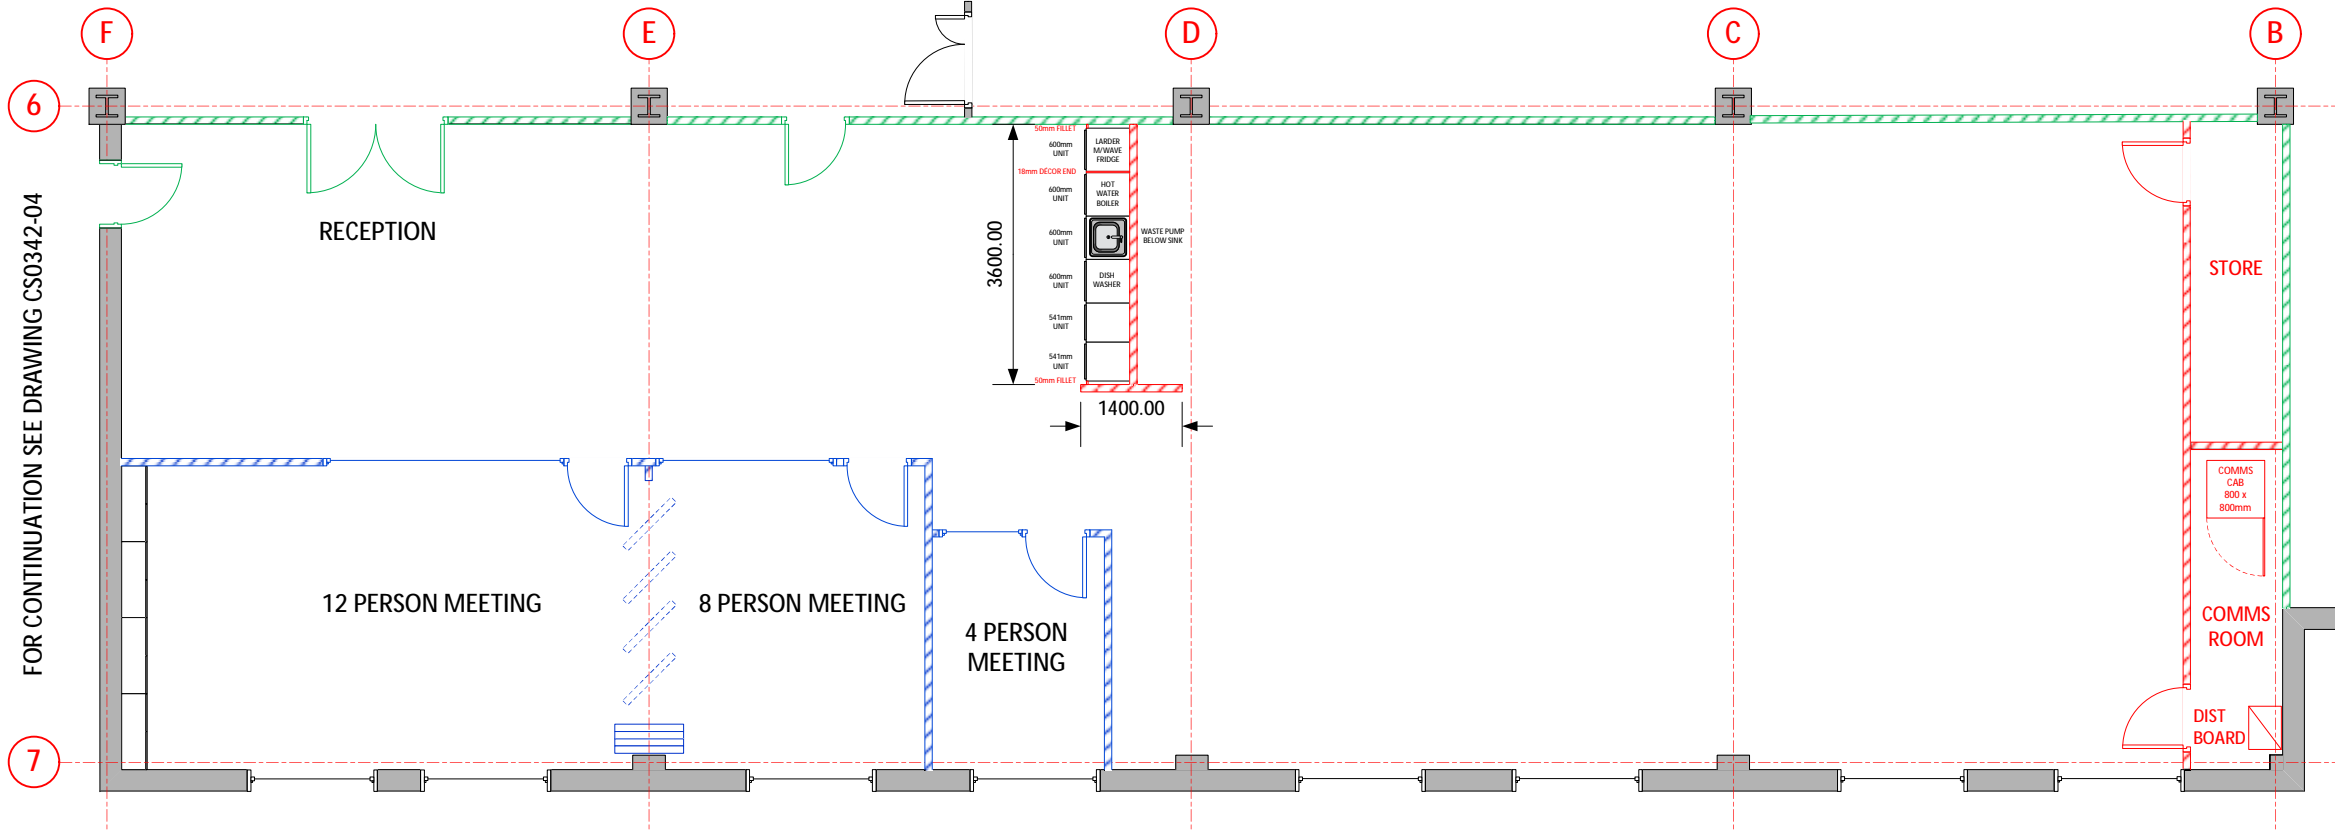

Construction & Shopfitting Ltd Unit 14 Abbotts Business Park Primrose Hill, Kings Langley Hertfordshire, WD4 8FR	SIZE	DWG NO	DWG TITLE		REV
	DRAWN: Richard Tibbles	A3	CS0342-07	Level 2 Connect 44 Proposed Layout – Connect 44 Requirements	
ISSUED: 28.02.2025	SCALE: 1:100	1 Arlington Square		SHEET	7 OF 10