


WARD HADAWAY - KEEL ROW HOUSE

PROPOSED - 3RD FLOOR

NOTE
This drawing is produced for use in this project only and may not be used for any other purpose. Richard James accept no liability for the use of this drawing other than the purpose for which it was intended in connection with this project.

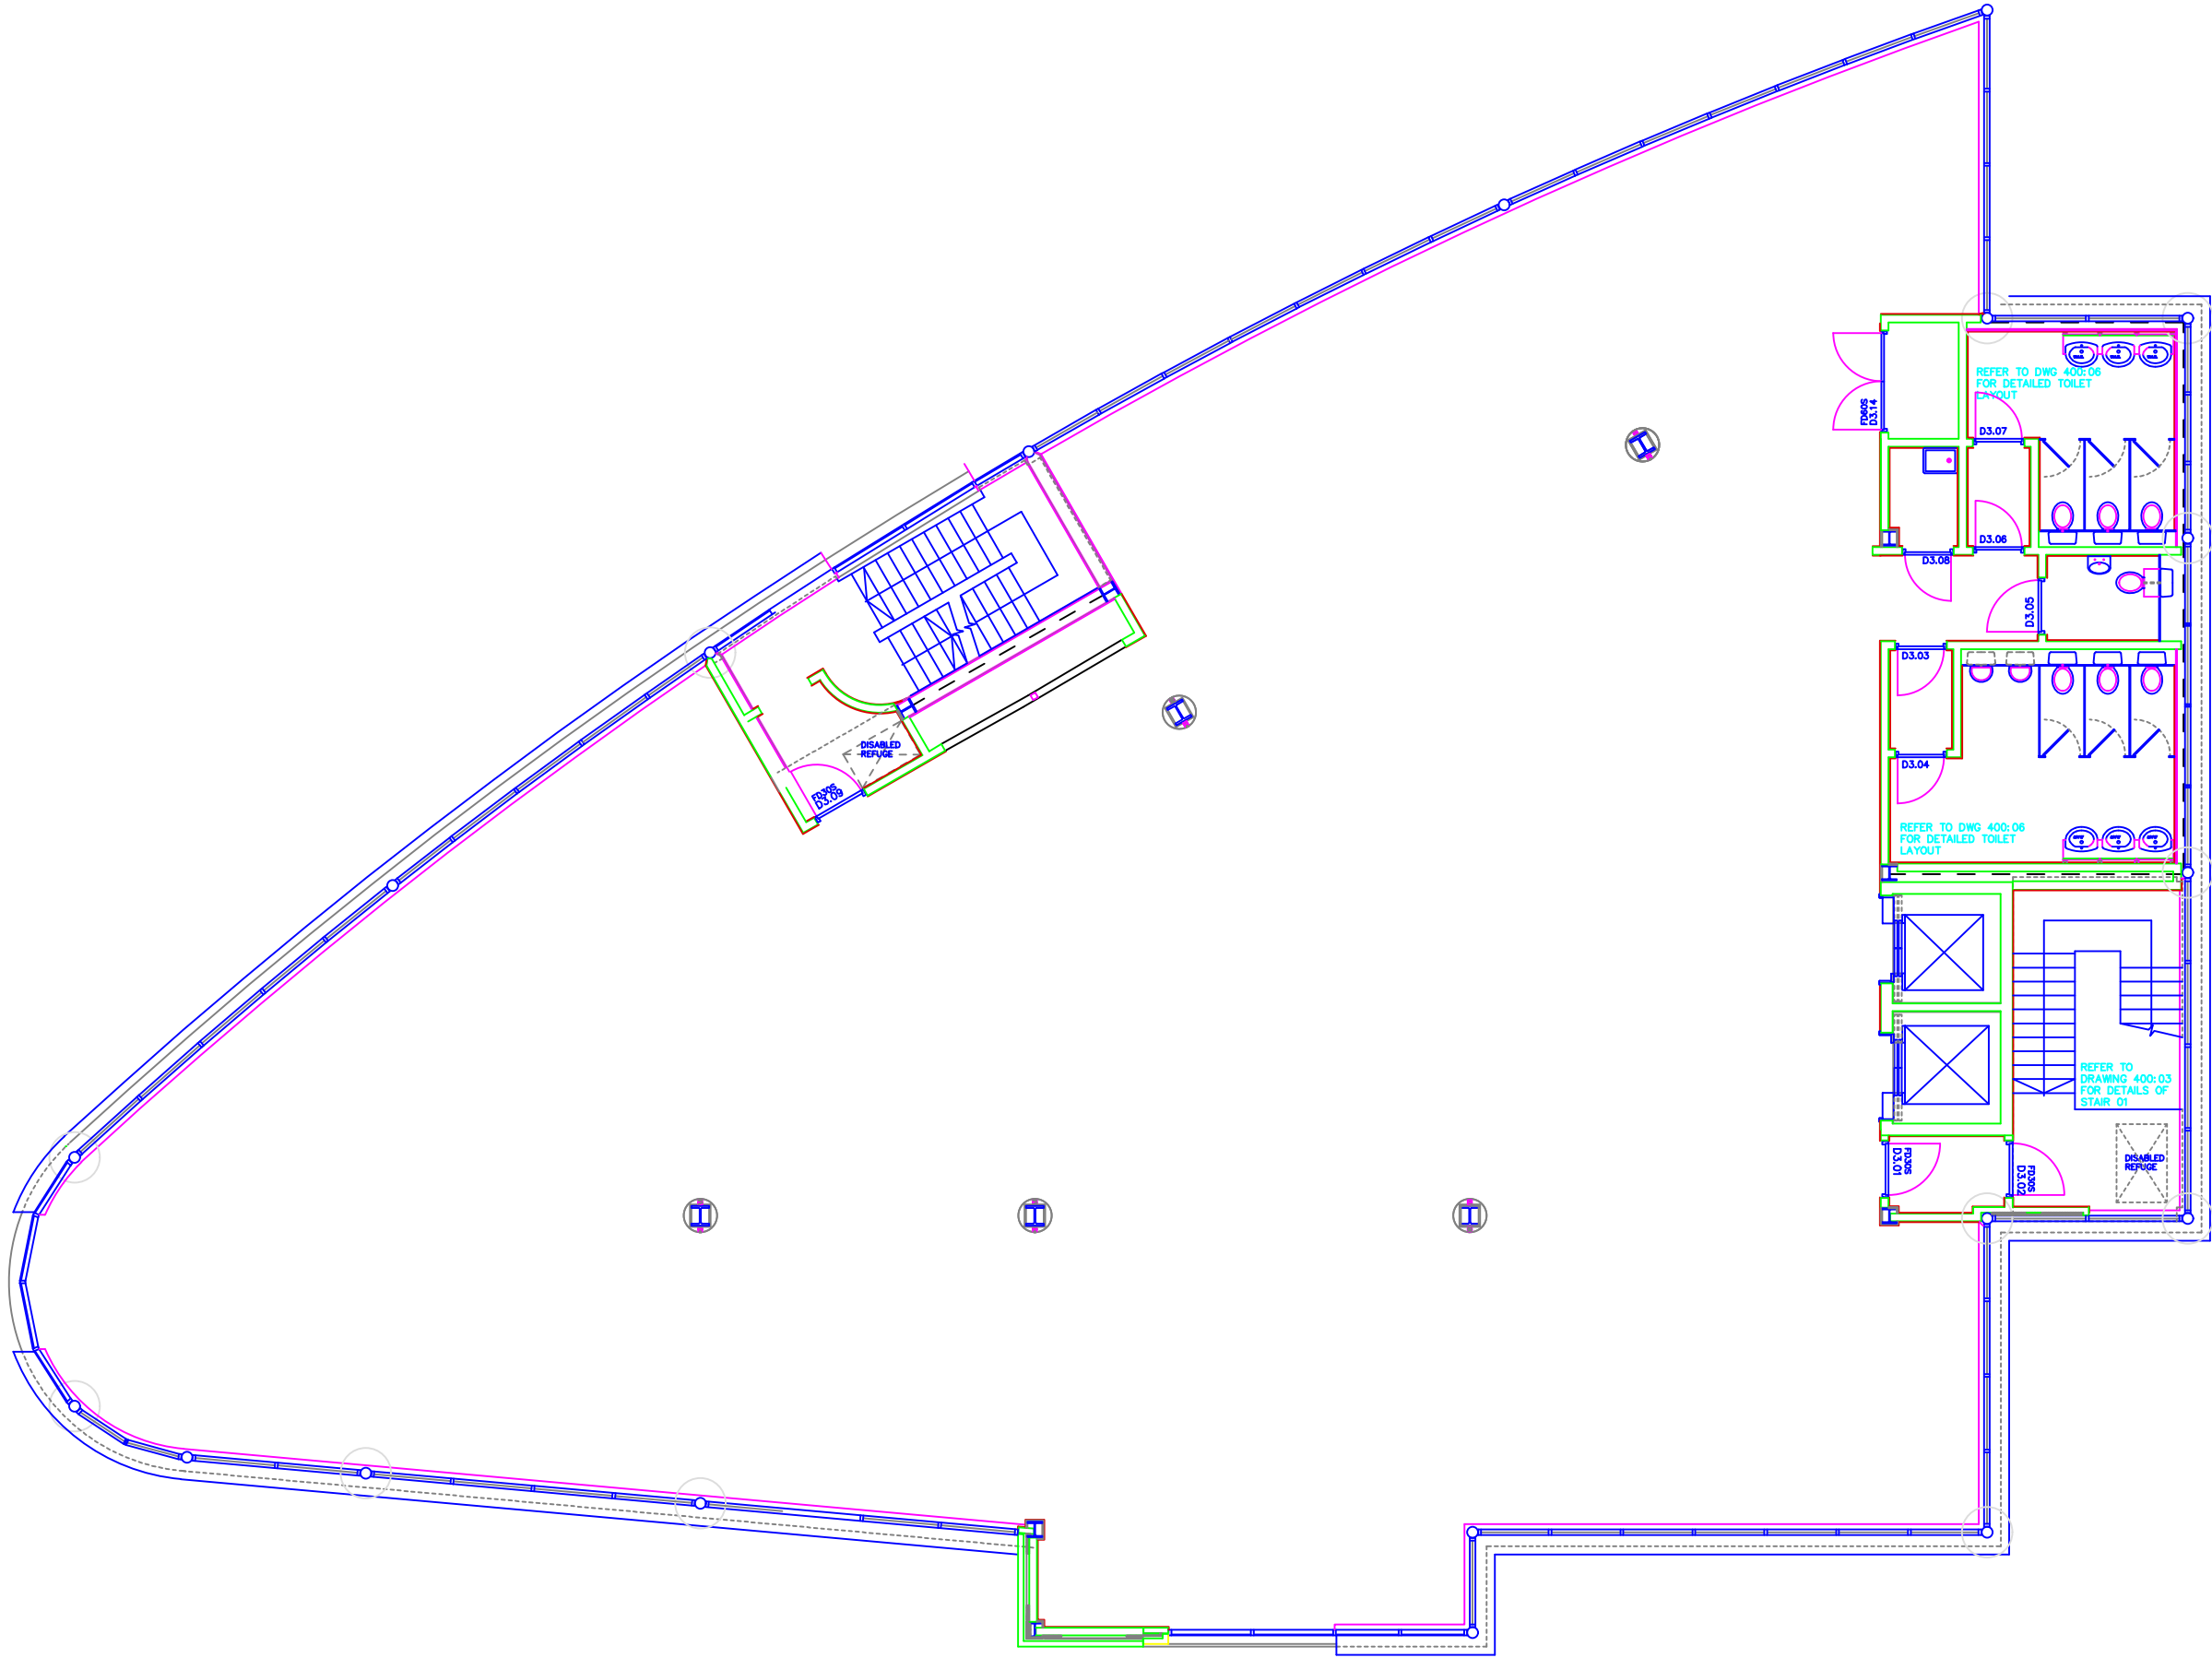

RICHARD JAMES		
CLIENT WARD HADAWAY NEWCASTLE		
DRAWING TITLE KEEL ROW HOUSE PROPOSED - 3RD FLOOR		
DRAWN RS	CHECKED JS	DATE 19/06/24
SCALE 1/125	SIZE A3	
PRELIMINARY TENDER CONSTRUCTION		
DRWG NO KR/C/008		REV A