

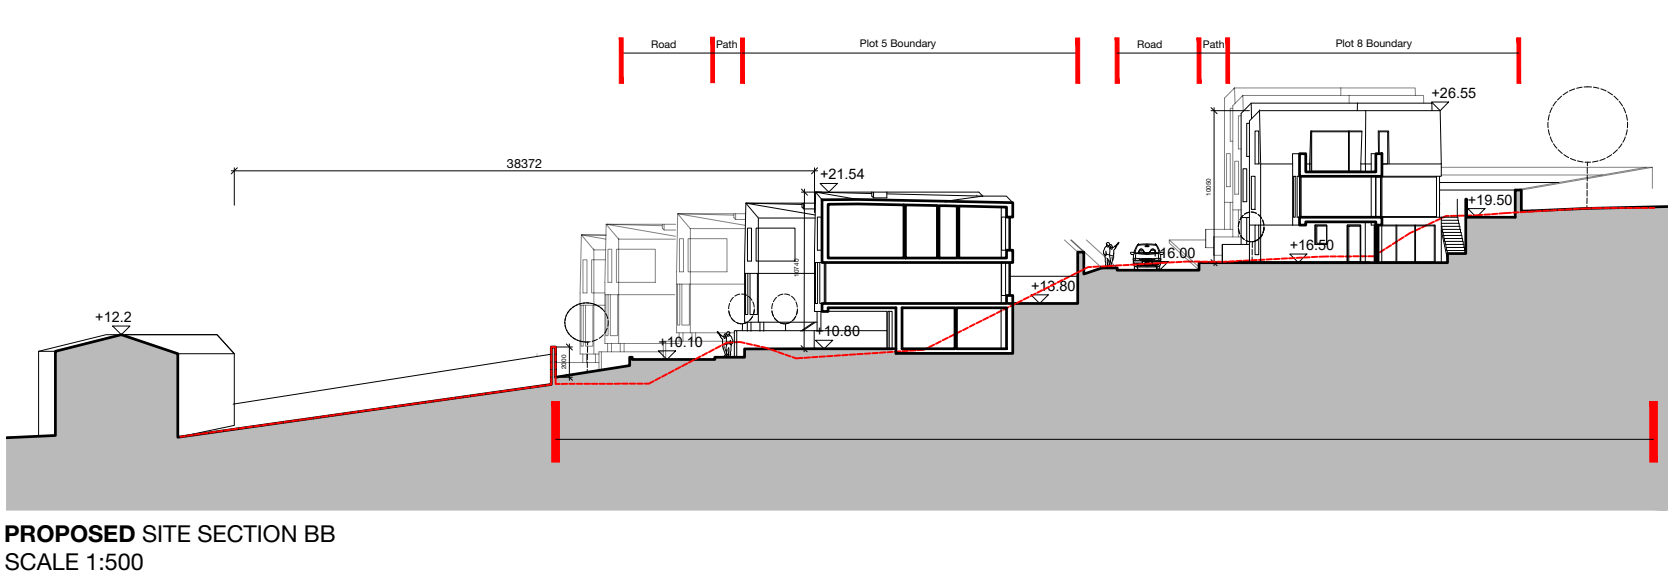


PROPOSED SITE LAYOUTS

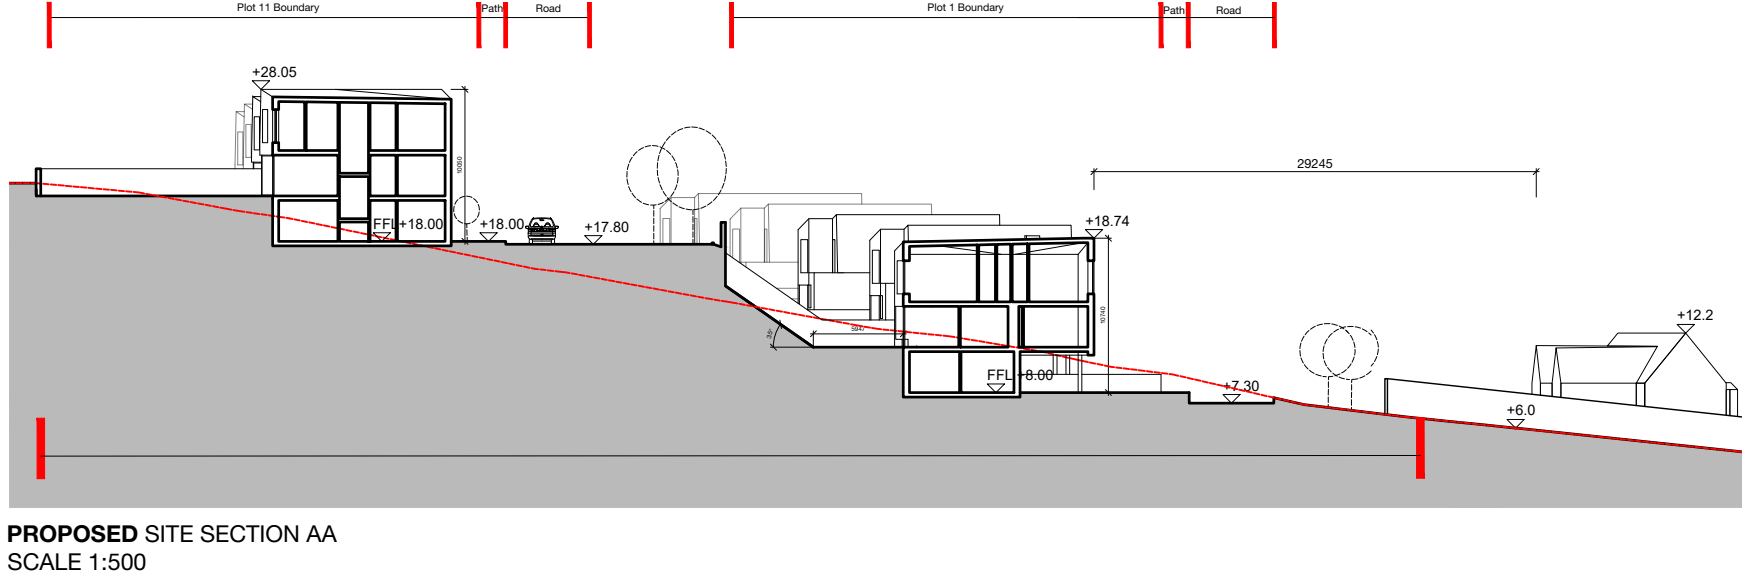


LEGEND  
- - - Existing ground line

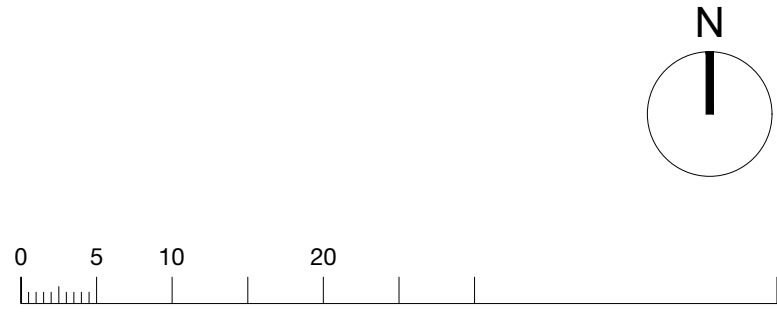

Drawing for planning application purposes only. Not for construction. To be read in conjunction with all other Consultants drawings, specifications and schedules.

**Notes**

**Butler \ Cammoranesi architects**  
6 George's Quay, Cork  
T +353 21 2417273 \ E info@butlercammoranesi.ie  
butlercammoranesi.ie

**Project name**  
Crosshaven Harbour Housing

**Client**  
Michael Corbett

**Drawing**  
Proposed Site Layouts

**Series**  
Planning

**Scale**  
1:500BA1

**Project no**  
18052

**Drawing no.**  
18052-BCA-ZZ-DR-A-1004

**Revision**  
B

**Date**  
2024/04/26