


Notes:
 THIS DRAWING AND THE INFORMATION CONTAINED THEREIN REMAIN THE COPYRIGHT OF THE IOR GROUP LTD. ALL DIMENSIONS TO BE VERIFIED ON SITE PRIOR TO COMMENCEMENT OF ANY WORKS. DO NOT SCALE DIMENSIONS FROM THIS DRAWING. ANY DISCREPANCIES TO BE NOTIFIED IN WRITING TO IOR GROUP LTD.



G.A KEY: FURNITURE

- 2 HIGH UNIT (APPROX 735mm) CUPBOARD
- 3 HIGH UNIT (APPROX 1065mm) BI-PARTING TAMBOUR
- 4 HIGH UNIT (APPROX 1395mm) DROP TAMBOUR
- 5 HIGH UNIT (APPROX 1725mm) DRAWERS
- 6 HIGH UNIT (APPROX 2055mm) OPEN SHELVING
- FLOOR TO CEILING STORAGE UNIT

- EXISTING WORKSTATION/FURNITURE
- EXISTING RELOCATED WORKSTATION/FURNITURE
- NEW WORKSTATION/FURNITURE
- EXPANSION WORKSTATION/FURNITURE
- BESPOKE FURNITURE/JOINERY

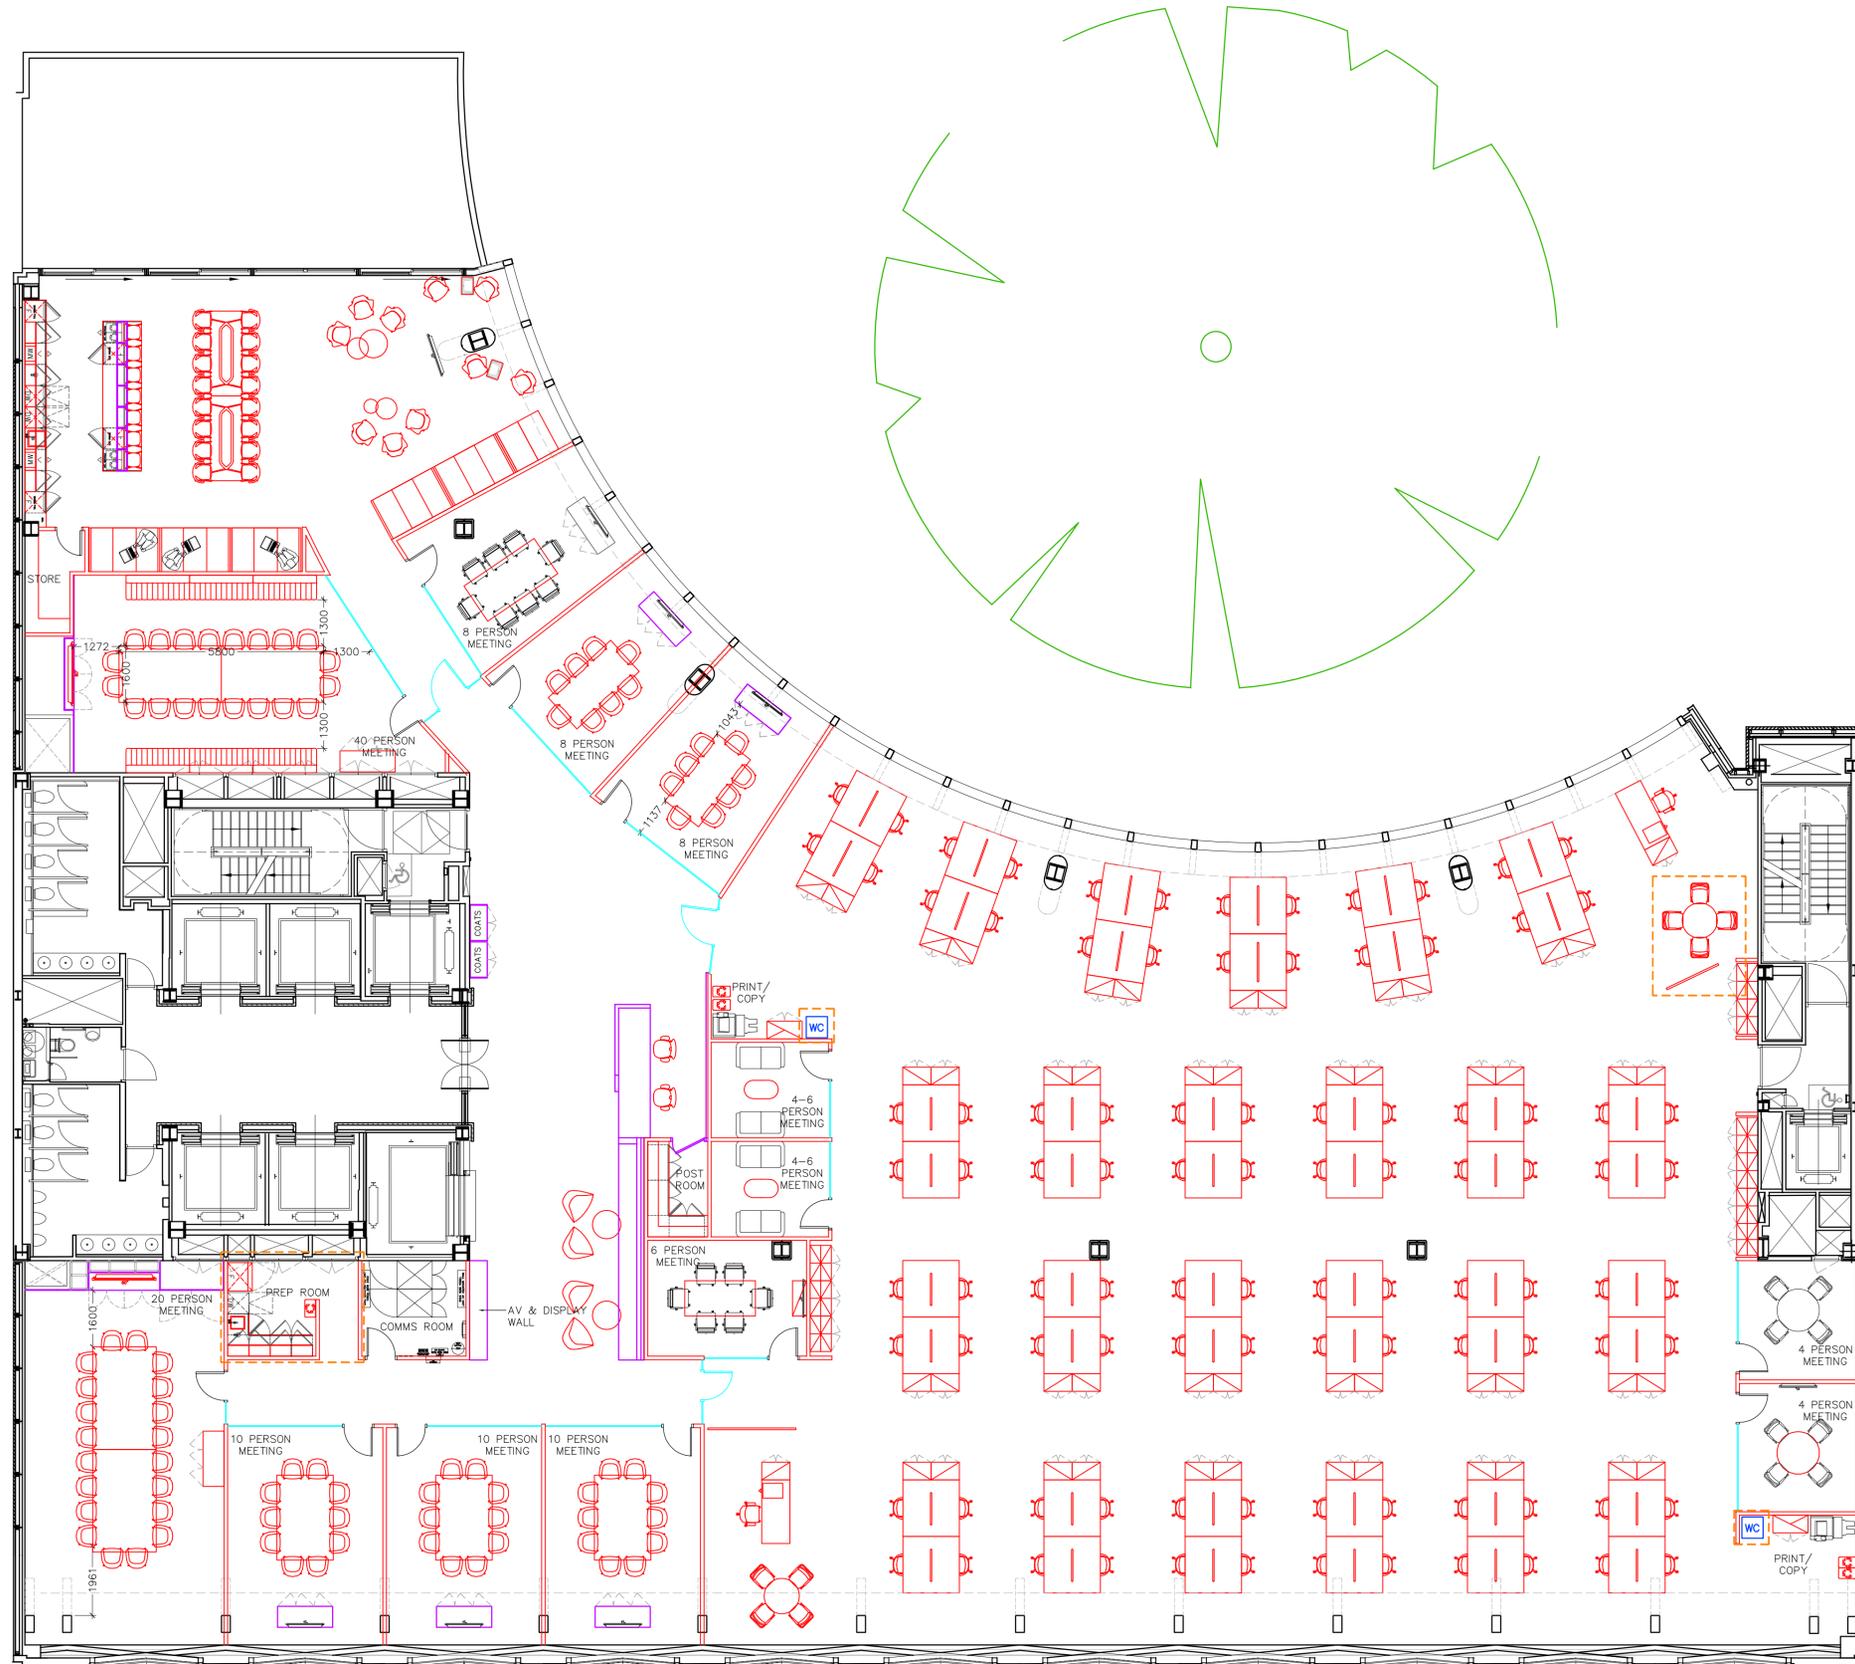

Rev	Date	Purpose Of Issue	By
C3	05.03.19	AMENDMENTS TO SHEENAGH'S AREA AND THE PREP ROOM, AND THE ADDITION OF WATER COOLERS TO PRINT POINTS	CM
C2	21.02.19	AMENDMENTS TO: NORTH WORKING FLOOR ENTRANCE, INTERNAL 4 PERSON FORMAL MEETING ROOMS AND EXTERNAL 10 PERSON MEETING ROOMS CORRIDOR TO BE WIDER	CM
C1	19.02.19	CONSTRUCTION ISSUE	CM
P9	05.02.19	RECEPTION PIVOT GLASS DOUBLE DOORS AMENDED TO SLIDING DOORS, KITCHEN DOOR RELOCATED TO MAKE 2 MEETING ROOMS INTERNAL & WOL'S ROOM MADE INTERNAL. LOOSE INTERNAL FURNITURE AMENDED TO EXISTING AND KITCHEN, PREP ROOM & POST ROOM UNITS INCREASED	CM
P8	15.01.19	SHEENAGH'S DESK UPDATED WITH ADDITIONAL VISITOR FURNITURE, BOARDROOM FURNITURE UPDATED AND ADDITIONAL DOOR TO THE WORKING FLOOR	CM
P7	09.01.19	BASEBUILD PLAN UPDATED AS PER SITE SURVEY TO INCLUDE SW RISERS AND ADDITIONAL FLOOR SPACE RECEPTION AREA AND BOARDROOM JOINERY UPDATED	CM
P6	12.12.18	RISERS ON EITHER SIDE OF SW CORE ADDED ON TO DRAWING AS PER INDICATED ON STRIP-OUT DRAWING 8-T-01A FURTHER TO LANDLORD'S DEMISE PLAN 33790-005-LPB REV E AV WALL, COAT CUPBOARDS AND BRAND INFORMATION DISPLAY ADDED TO RECEPTION	CM
P5	10.12.18	ADDITIONAL DOOR TO 6 PERSON MEETING ROOM BY WOL'S DESK, INTERNAL MEETING ROOM PARTITIONS UPDATED TO INCLUDE SPACE FOR ROOM BOOKING PANELS AND FURNITURE BLOCKS AMENDED	CM
P4	04.12.18	STORAGE UNITS ADDED AND CAFE FURNITURE UPDATED WITH LONG BENCH TABLE AND LOW BOOTH SEATING BY CURVED FACADE	CM
P3	30.10.18	CLIENT SIGNED OFF PLAN 26.10.18	CM
P2	26.09.18	GA AMENDED	CM
P1	13.11.18	FIRST ISSUE	CM

Client: **LIVINGBRIDGE**
 Project: **100 WOOD STREET LONDON EC2V 7AN**
 Drawing: **PROPOSED G.A. EIGHTH FLOOR**
 Scales: A1 @ 1:100 A3 @ 1:200 Status: PRELIMINARY CONSTRUCTION
 Drawn By: CM
 Dwg No.: 13405(02)08 Rev: C3

OTTERMAN HOUSE
 12 PETERSHAM RD
 RICHMOND, SURREY
 TW10 6UW

IOR
 IMAGINATION TO CREATION
 T: 020 8614 9500
 F: 020 8940 9895
 WWW.IORGROUP.CO.UK