


LOCATION PLAN ~ 1:1250

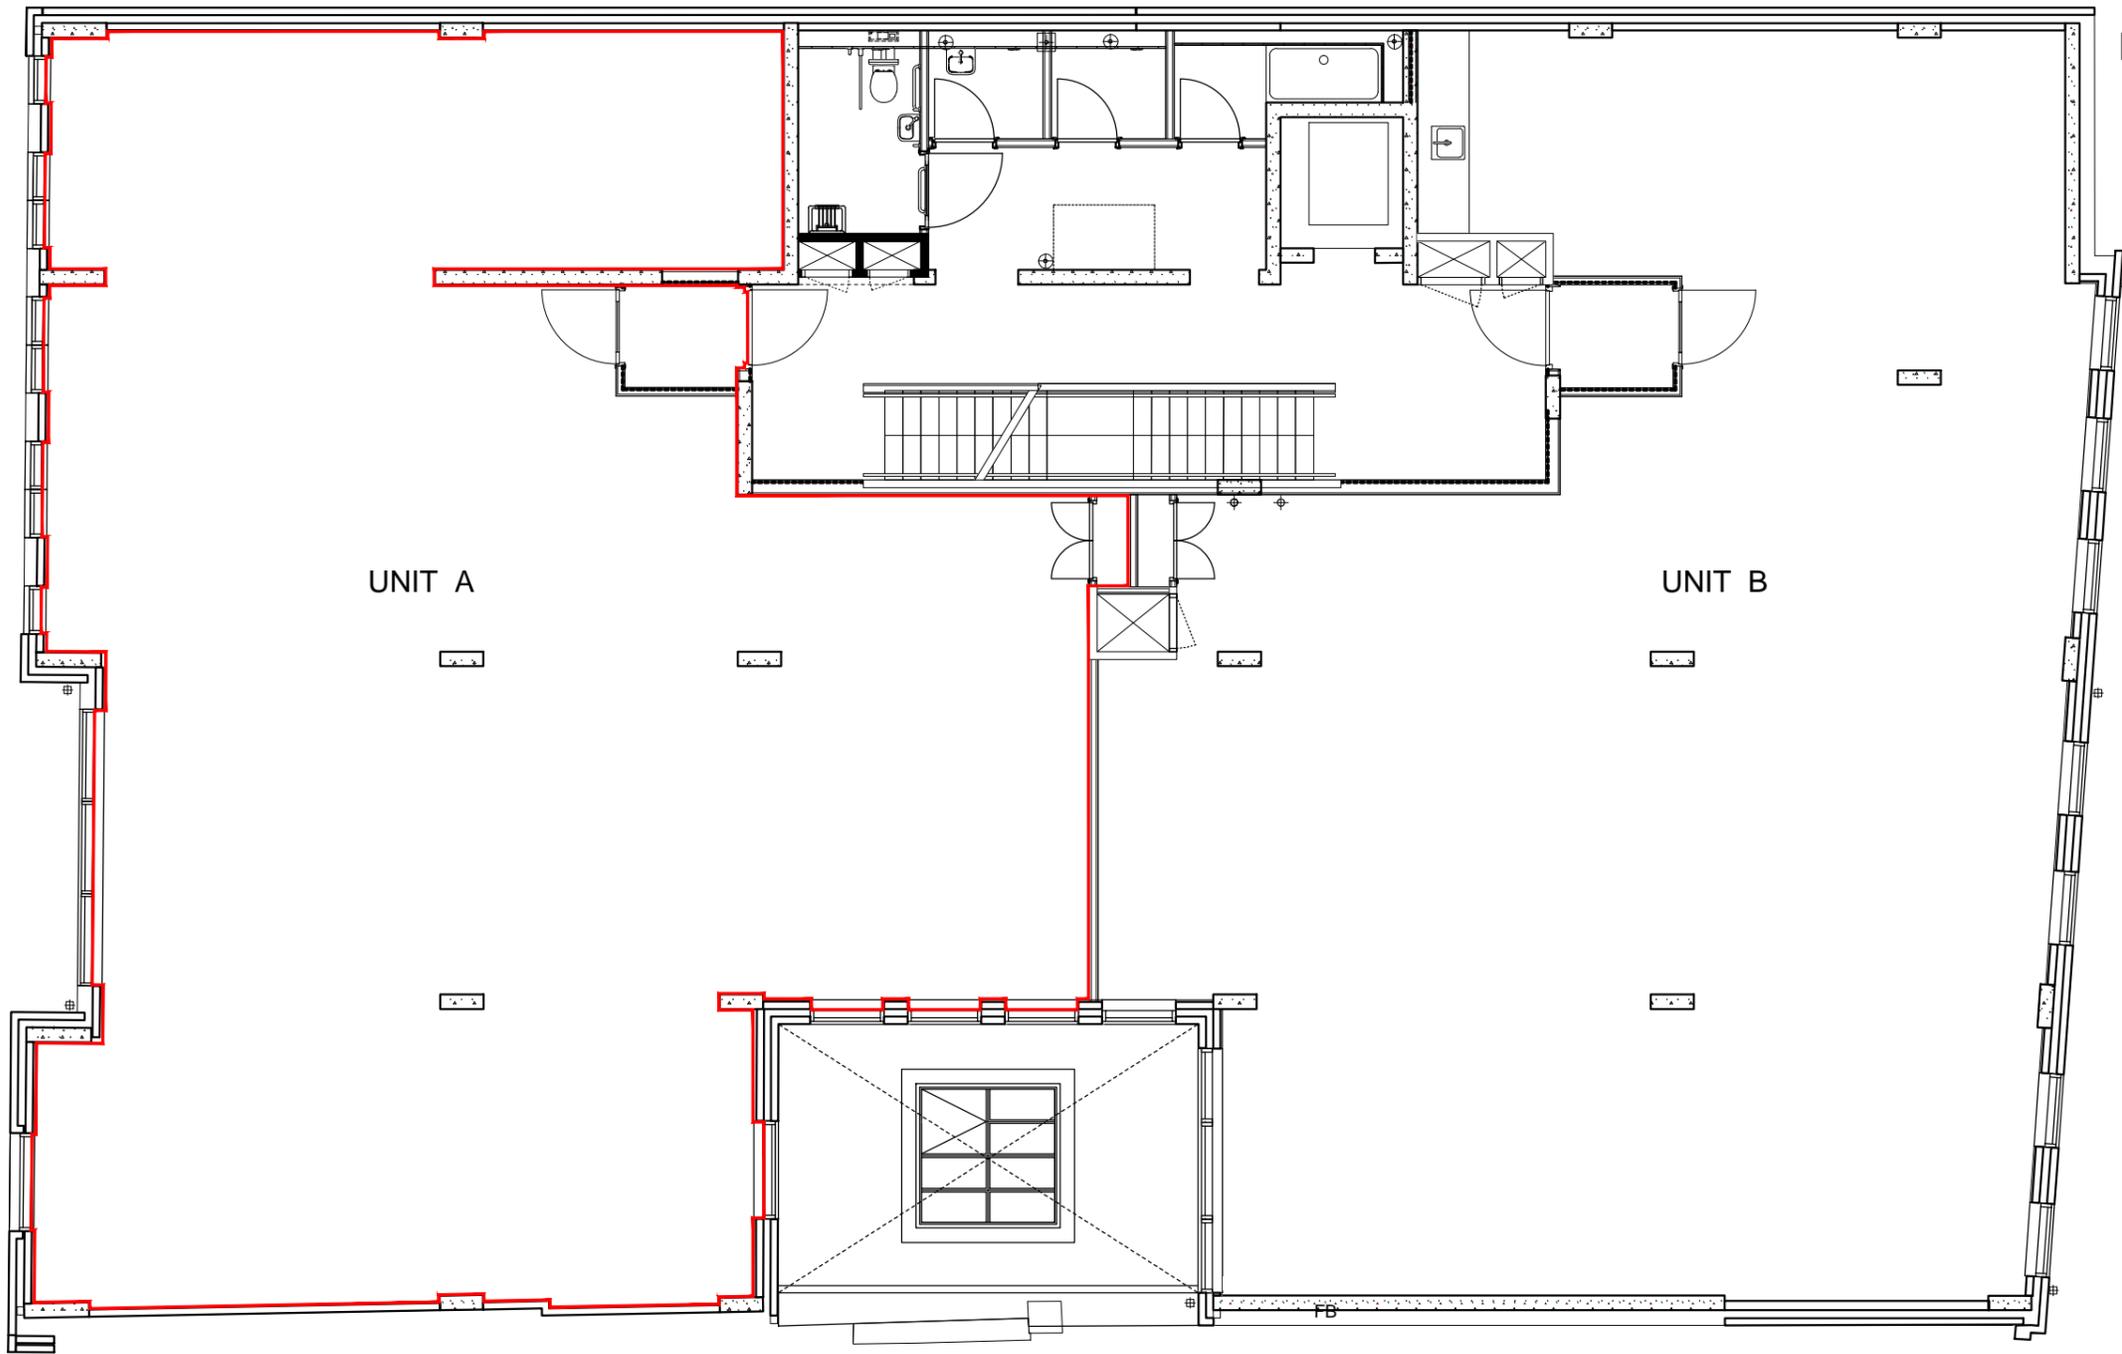

UNIT A FIRST FLOOR DEMISE PLAN

No.	Date	Revision

Project :
 UNIT A 27 DOWNHAM ROAD
 LONDON
 N1 5AA

Client :
 W. CUMBER & SON (THEALE) LIMITED

Title :
 UNIT A FIRST FLOOR DEMISE PLAN

Scale : 1:100 @ A3 and 1:1250 @ A3

Date : 25.04.2018

Drawing No : 0/6441/17 - 02

CAD Ref : 6441/17-unitAfirstfloordemiseplan.dwg

Drawn : FSG

Lewis Berkeley

92 BANNER STREET
 LONDON EC1Y 8JU

Tel: 020 7491 3198 Fax: 020 7491 4488
 email: admin@lewisberkeley.co.uk