


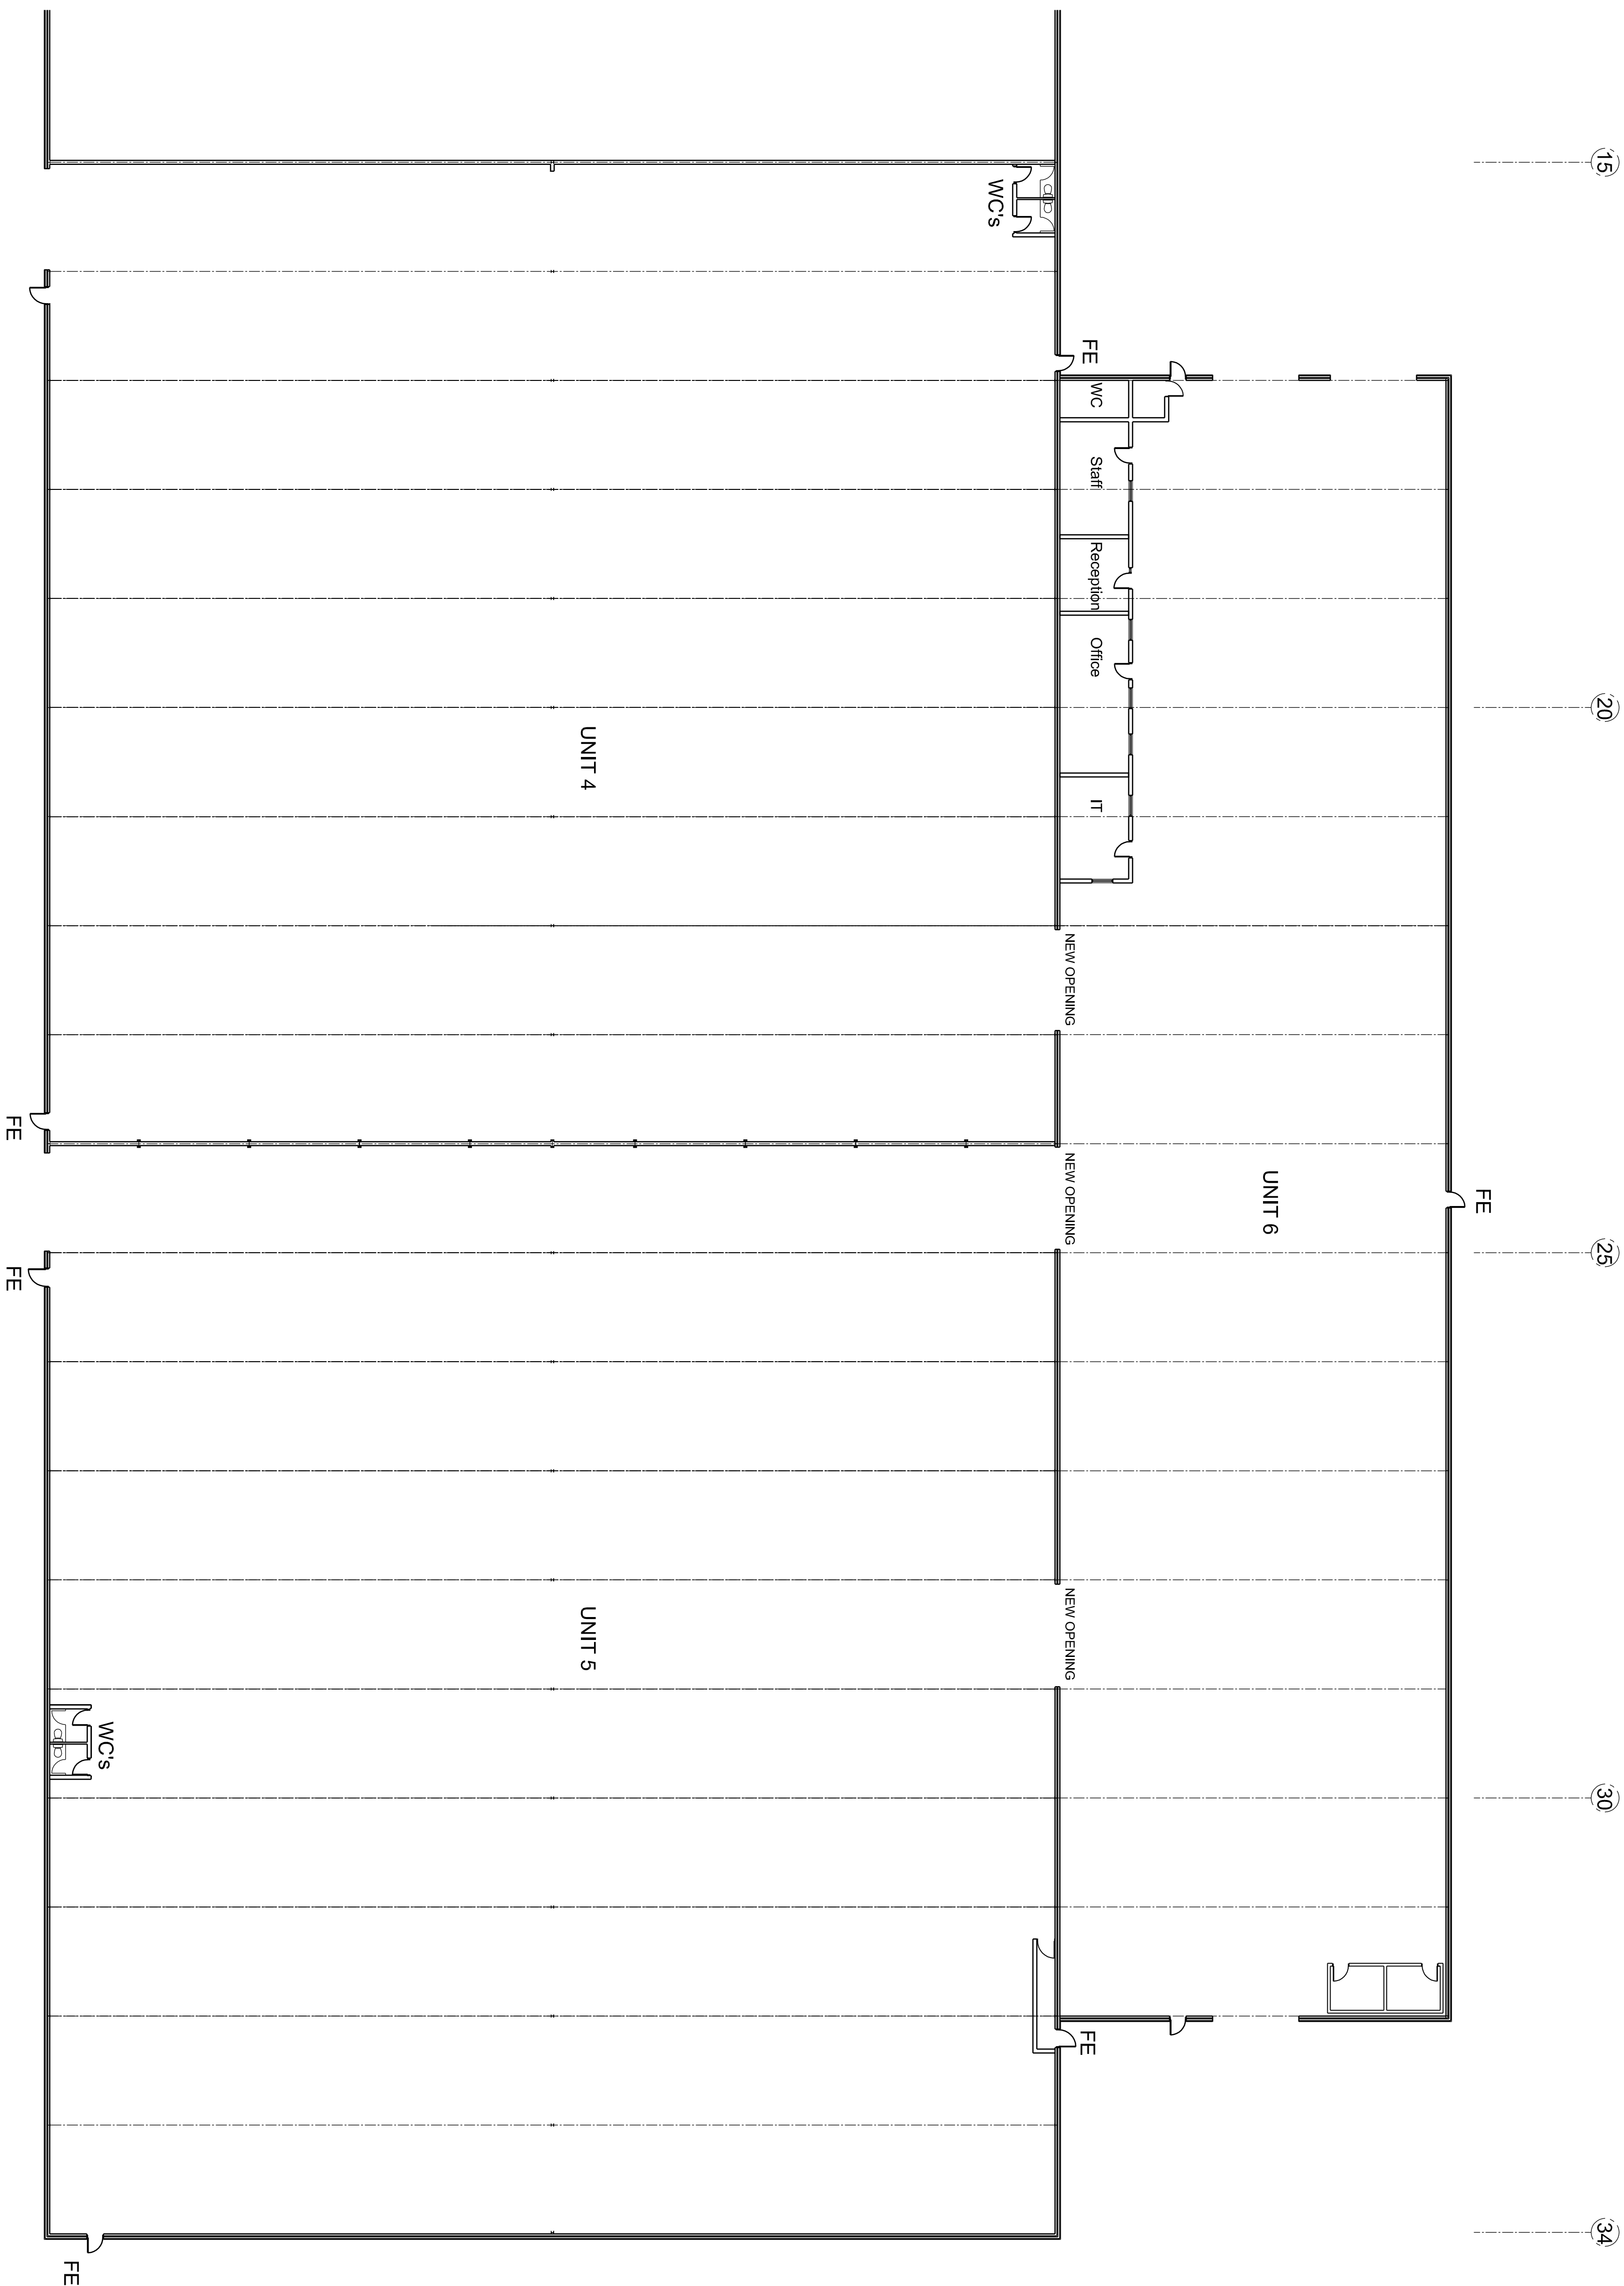

NOTES

RISK REGISTER		
No.	Date	Description

DO NOT SCALE
The Contractor must check & verify all Site & Building Dimensions, Levels &
Sewer Inverts at DCM's before commencing work.
This Drawing must be read with the NBS Contract Specification and any
related Structural Engineer or Specialist Contractors Drawings.
COPYRIGHT
The information contained on this drawing is the sole copyright of anderson
bell + chittle architects and may not be reproduced without express written permission.
anderson bell + chittle architects's License number for copy or display of OS
data is 11003988

Project
Lawmoor Road Warehouses Units 4, 5 & 6

1073		AL(0)003		Eng No.	Spec
Scale	1:200	Scale	1:200	Scale	1:200
Drawn	A1	Drawn		Drawn	
Check		Check		Check	
Date	16/07/2014	Date		Date	

anderson bell + christie
architects