



GROUND FLOOR

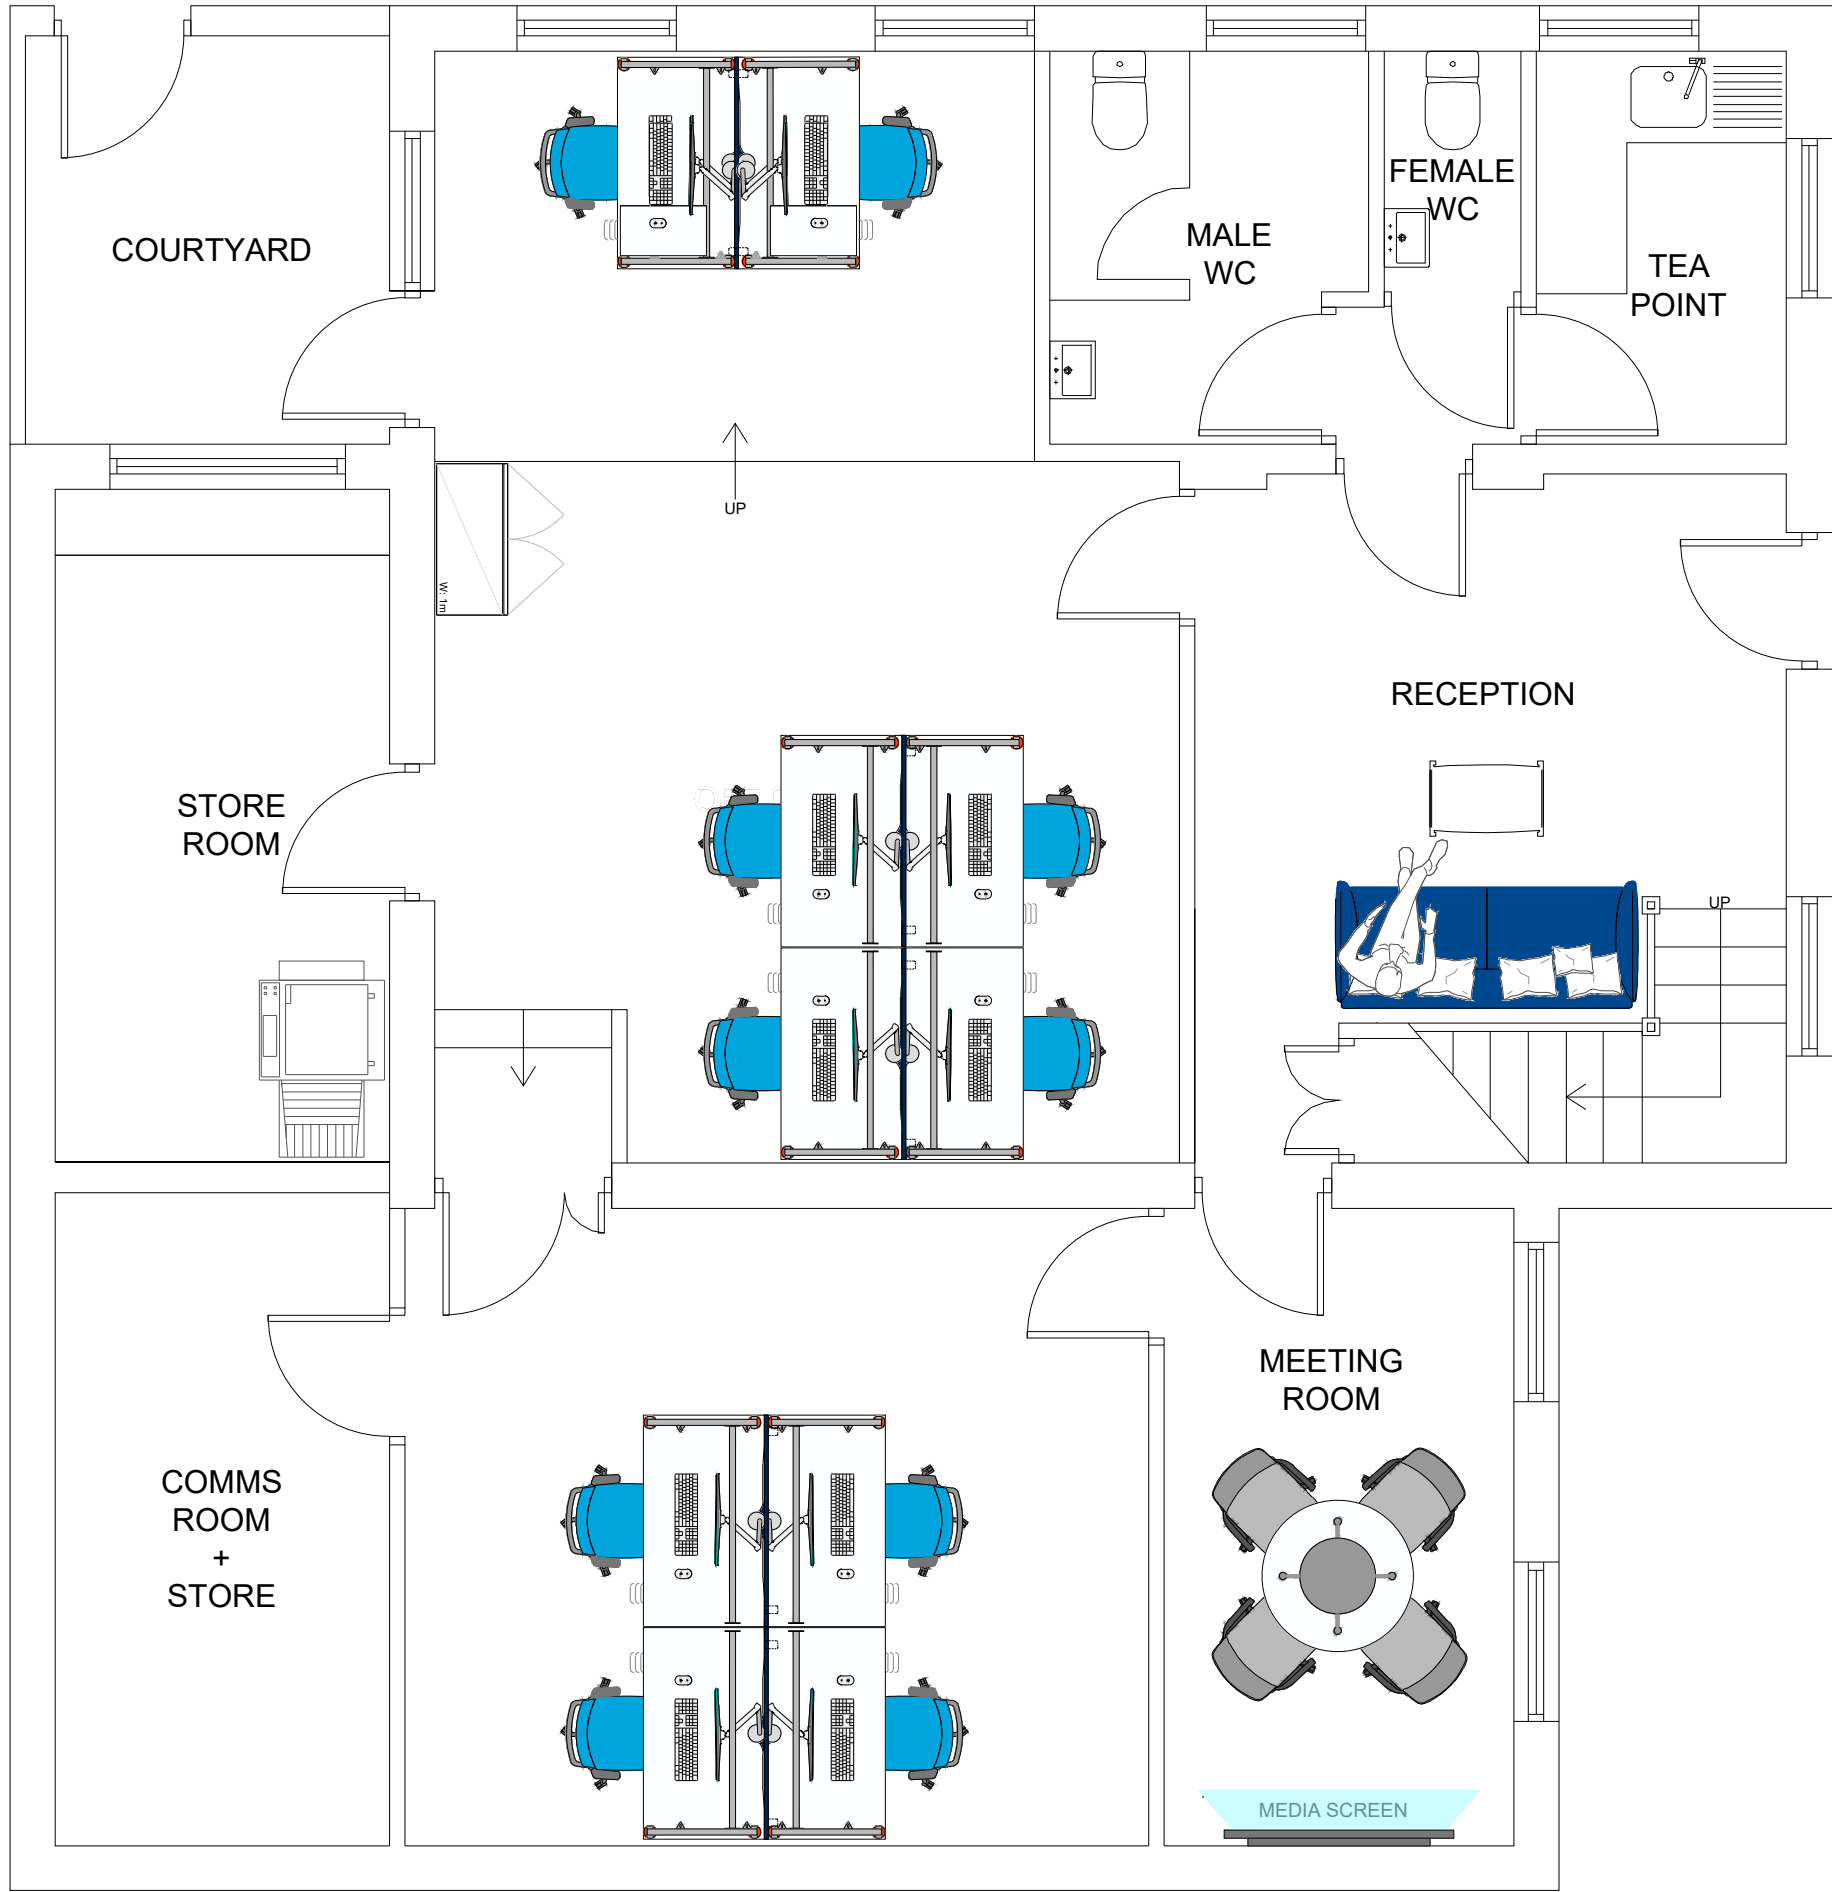

OPTION 1

FIRST FLOOR

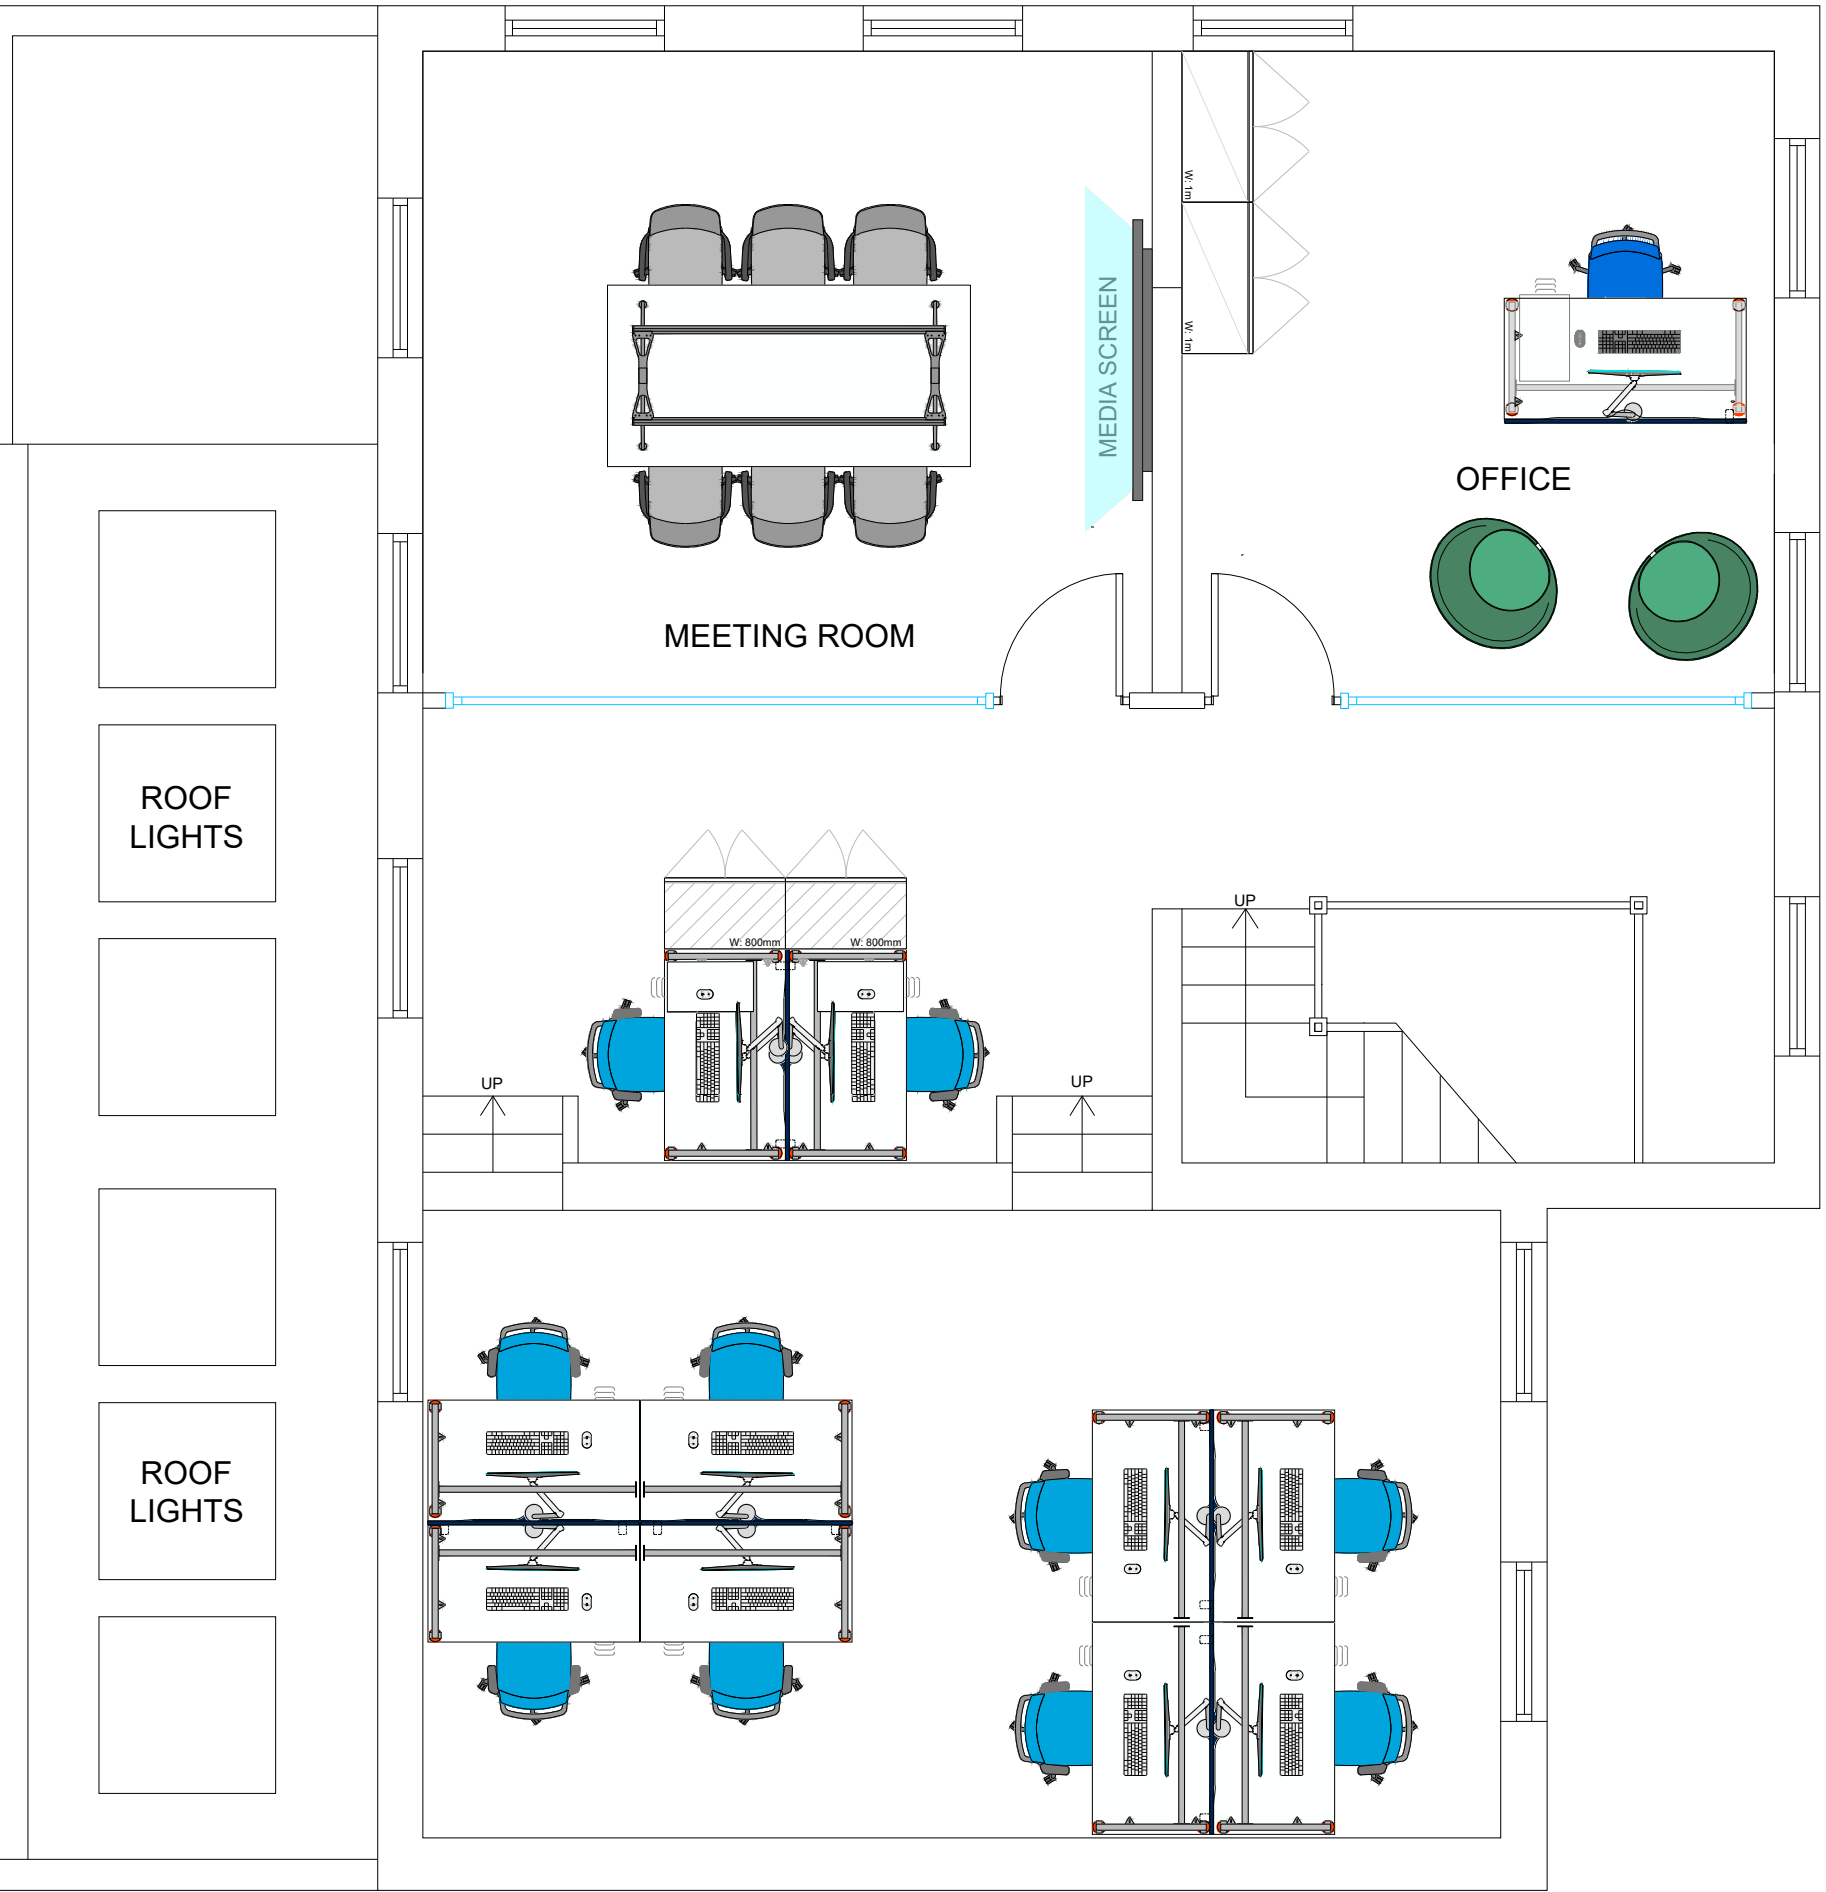

This drawing is protected by the Design Copyright Act 1968 and may not be copied or reproduced without consent.

Do not scale from this drawing. Dimensions are to be confirmed on site and subject to building control and statutory approvals.

Dimensions shown on these drawings are based on the best information available at the time of site check. If in doubt ask.

Approved
Date
Checked
Date
Rev Date Description

IntexProjects

The Coach House
Cross Roads
Leamington Spa
CV32 5PB

T: 01926 424 656
F: 01926 424 655
www.intexprojects.com

Preliminary Tender Construction	Information Contract As Built	★
Client		
Location HAWKSTONE HOUSE, PORTLAND MEWS, LEAMINGTON SPA, CV32 5HD		
Level GROUND, FIRST		
Title PROPOSED GA OPTION 1		
Dwg no		
Scale	1:50 @ A1	Drawn RR
Date	08/09/25	Revision -
		Survey -