
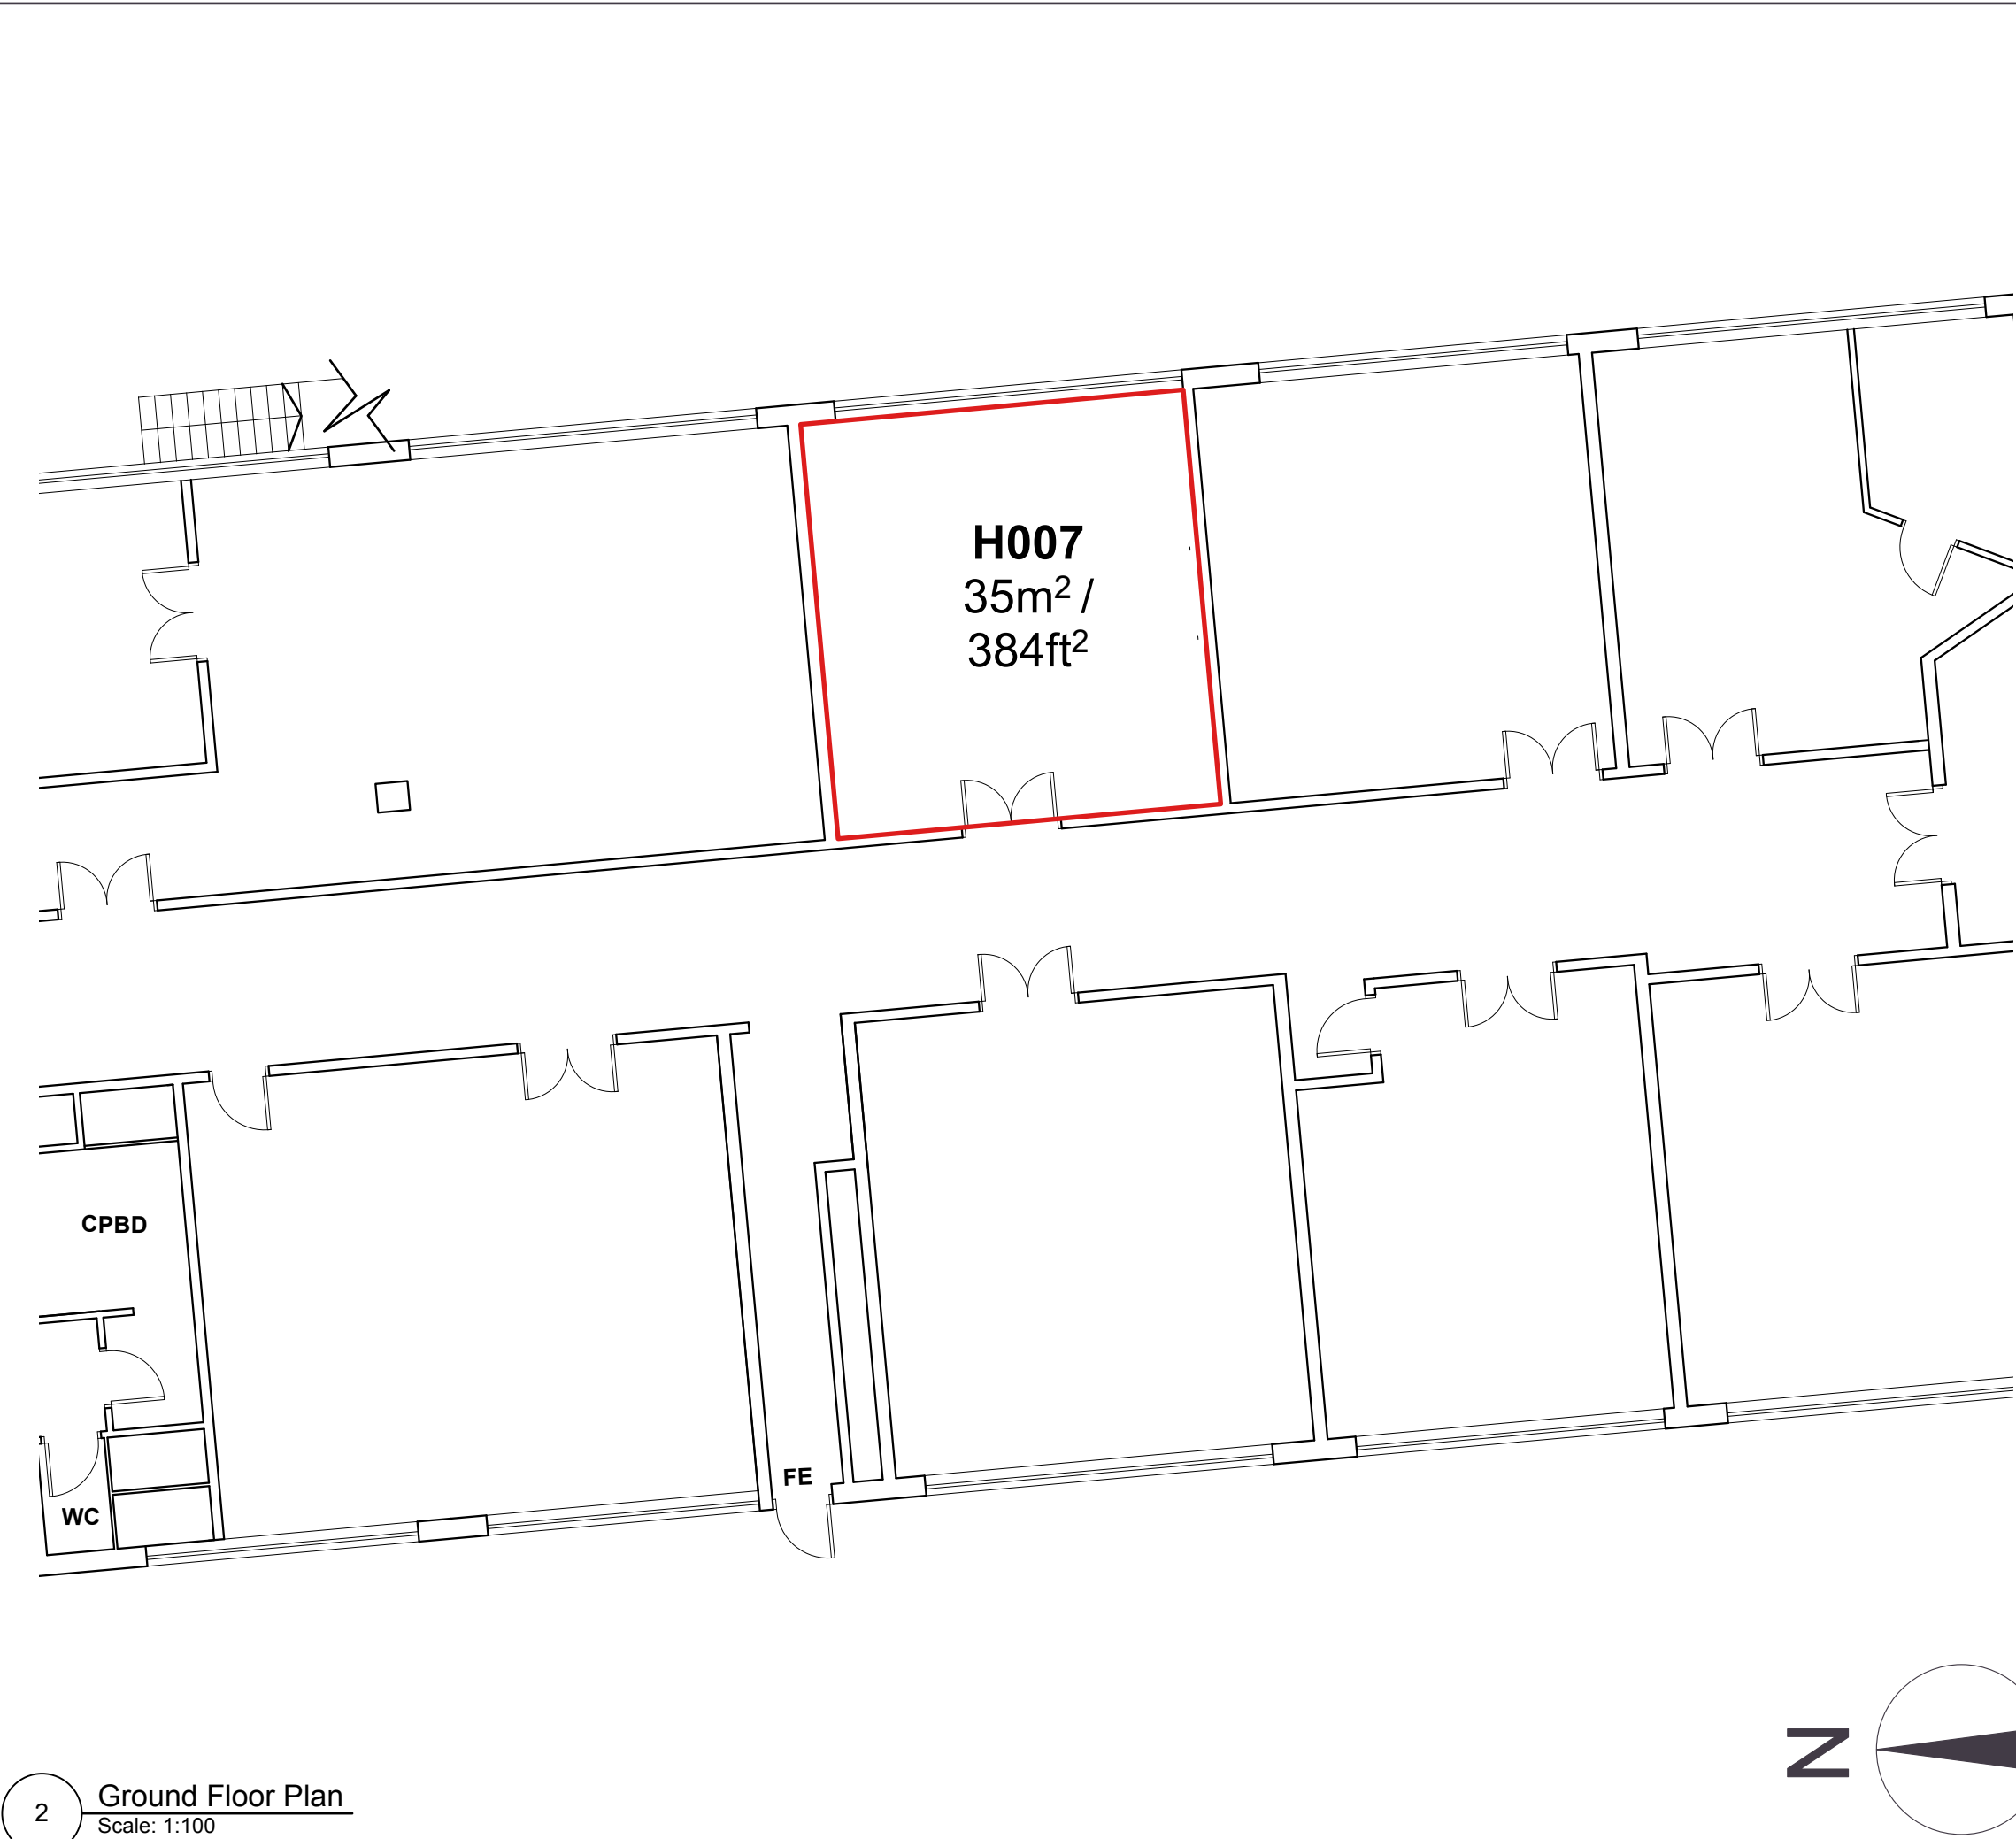


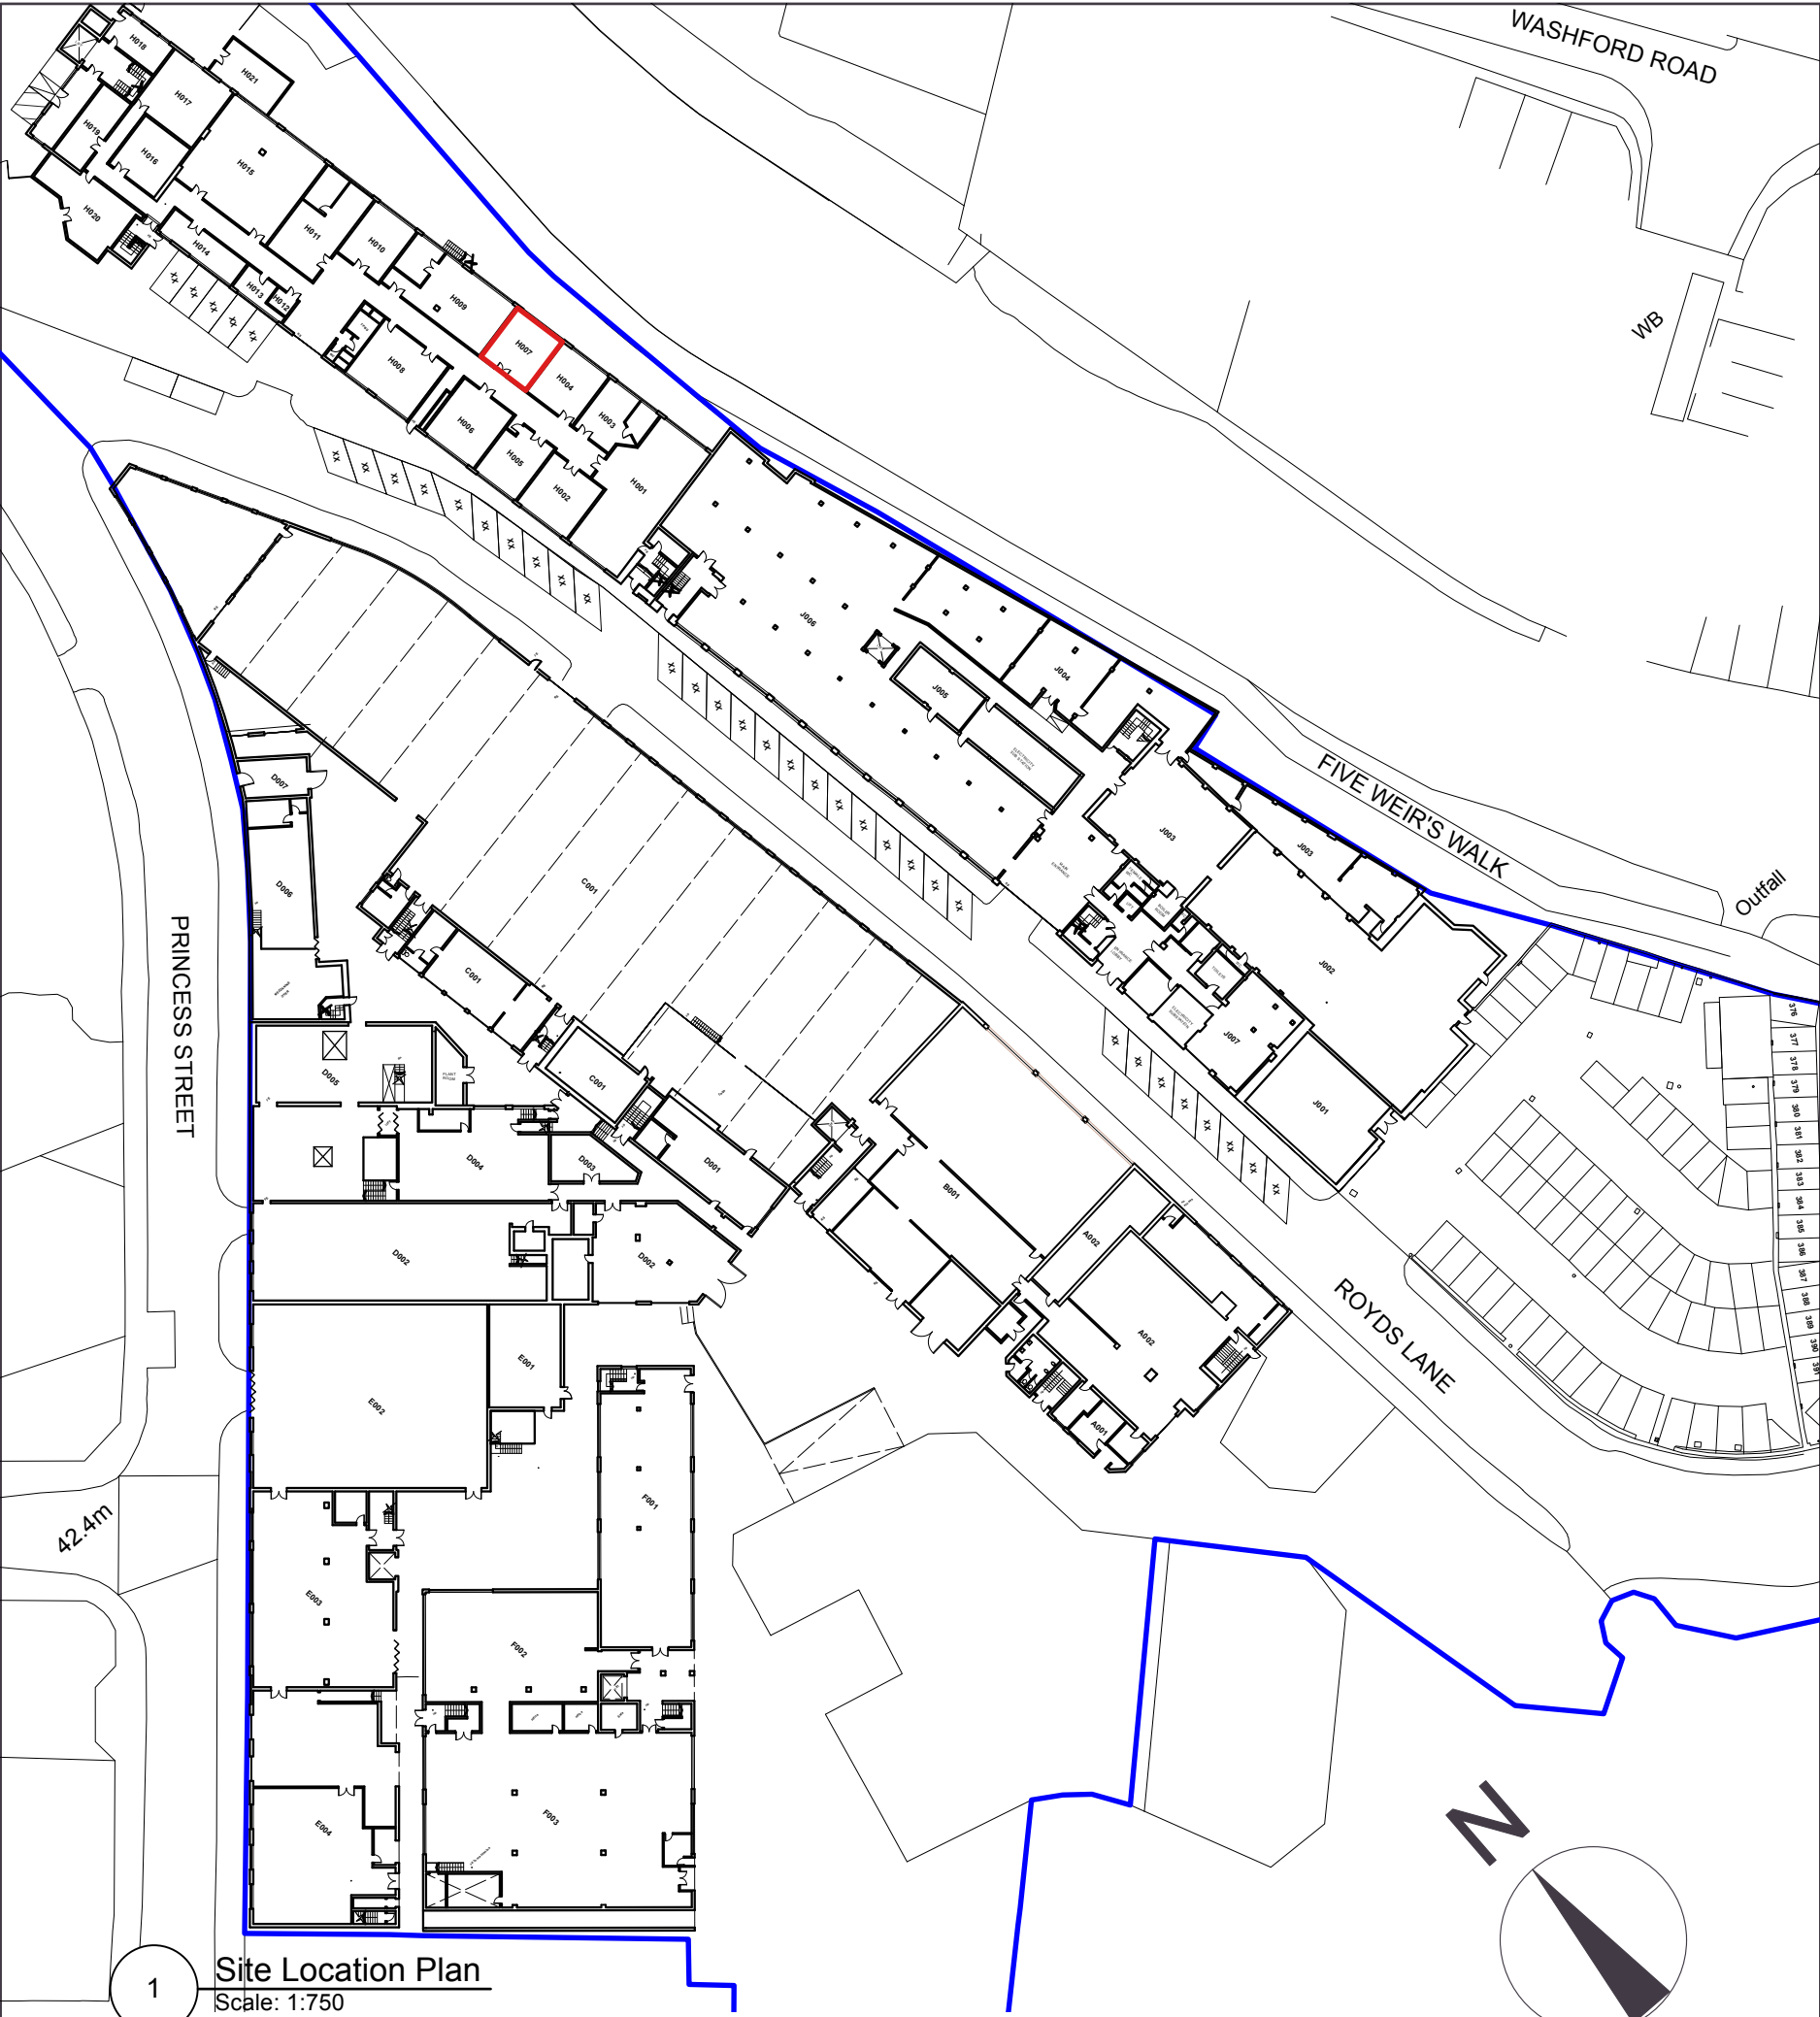

KEY

— SITE BOUNDARY

UNIT DEMISE

Site	Royds Mill, Windsor Street		
Tenant	Comms Installations [205]		
Drawing No.	H007	Drawing Type	Lease Plan
Block	H	Unit	007
Date	21/08/2025	Scale	1:100/750 @ A2

ROYDS MILL BUSINESS PARK

Royds Mill, Windsor Street, Sheffield, S4 7WB
info@roydsmillbusinesspark.com

M: 07388 847236