




EXISTING GROUND FLOOR

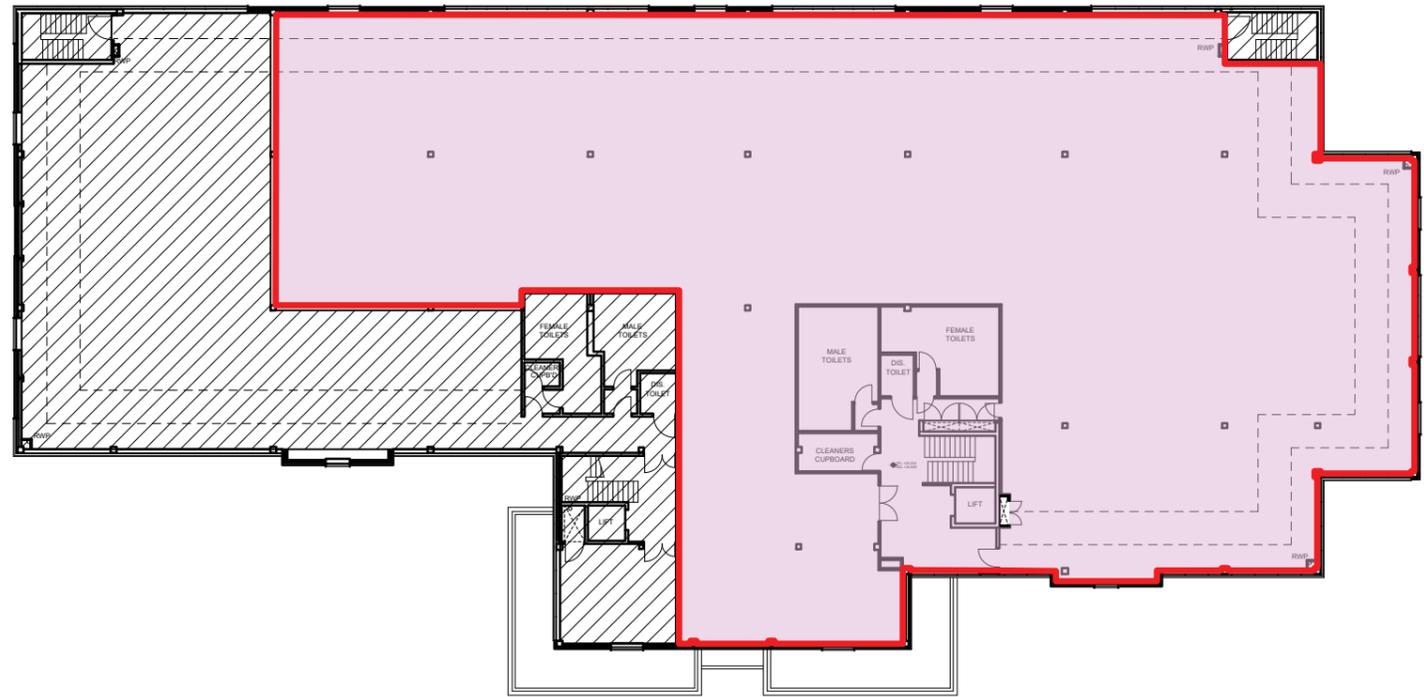

EXISTING SECOND FLOOR

REV	COMMENTS	DATE
P03	REVIEW	27.01.26
P02	REVIEW	26.01.26
P01	REVIEW	23.01.26