

SHOREDITCH, LONDON EC2




# STEP INTO EXCELLENCE.

80 Great Eastern Street is positioned in the heart of Shoreditch, boasting an abundance of creative occupiers and amenities.

The building features a reimagined, stylish reception and provides 6,738 sq ft of new fully fitted office space on the 2nd floor.



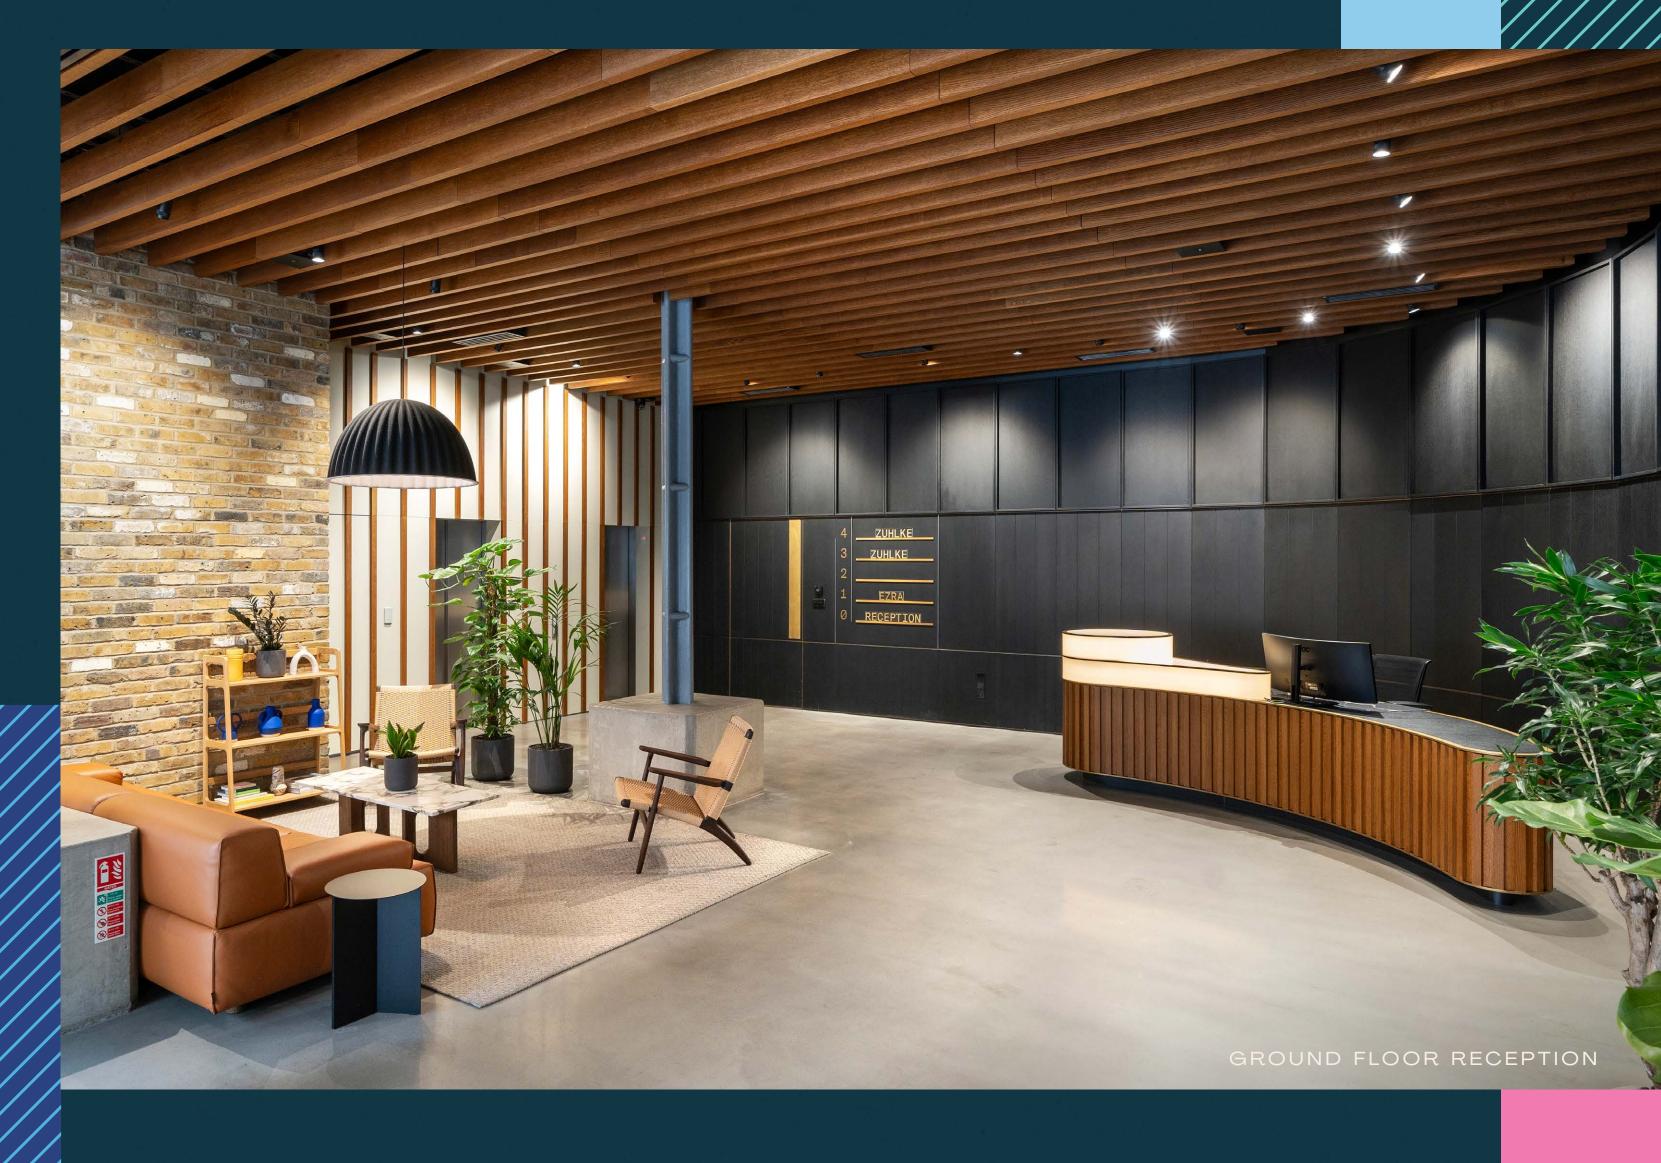

STUNNING NEW ARRIVAL EXPERIENCE

SHOREDITCH TRIANGLE LOCATION HIGH QUALITY FULLY FITTED OFFICE SPACE

## FULLY FITTED & CHARACTERFUL.

The building's historic warehouse features have been retained, blending sophisticated, contemporary finishes with industrial Shoreditch chic.

As well as the extensive end-of-trip facilities, the fully fitted space is complete with a generous kitchen breakout area, welcome lounge and meeting rooms.







SHOWER FACILITIES



BIKE STORAGE & LOCKERS



VRF AIR CONDITIONING



NEW LED LIGHTING



EXPOSED SERVICES



HIGH SPEED FIBRE IN THE BUILDING



DEMISED WCS



2 X 8 PERSON PASSENGER LIFTS

## CAREFULLY CRAFTED SPACE TO CREATE.

2ND FLOOR

6,738 SQ FT / 626 SQ M





GREAT EASTERN STREET







**ARRIVAL LOUNGE** 



4 X 8 PERSON
MEETING ROOMS



1 X 2 PERSON MEETING ROOM



2 X MEETING BOOTHS



3 X QUIET ROOMS



HOT DESK AREA



KITCHEN / BREAKOUT AREA

Floorplan not to scale. For indicative purposes only.



### THE MOST VIBRANT OF LOCATIONS.


Nestled within the Shoreditch Design Triangle, the surrounding area is teeming with creative occupiers, cultural institutions and trendy local amenities.

The building is conveniently positioned just moments from Old Street Station, with the Elizabeth Line nearby at Liverpool Street Station.







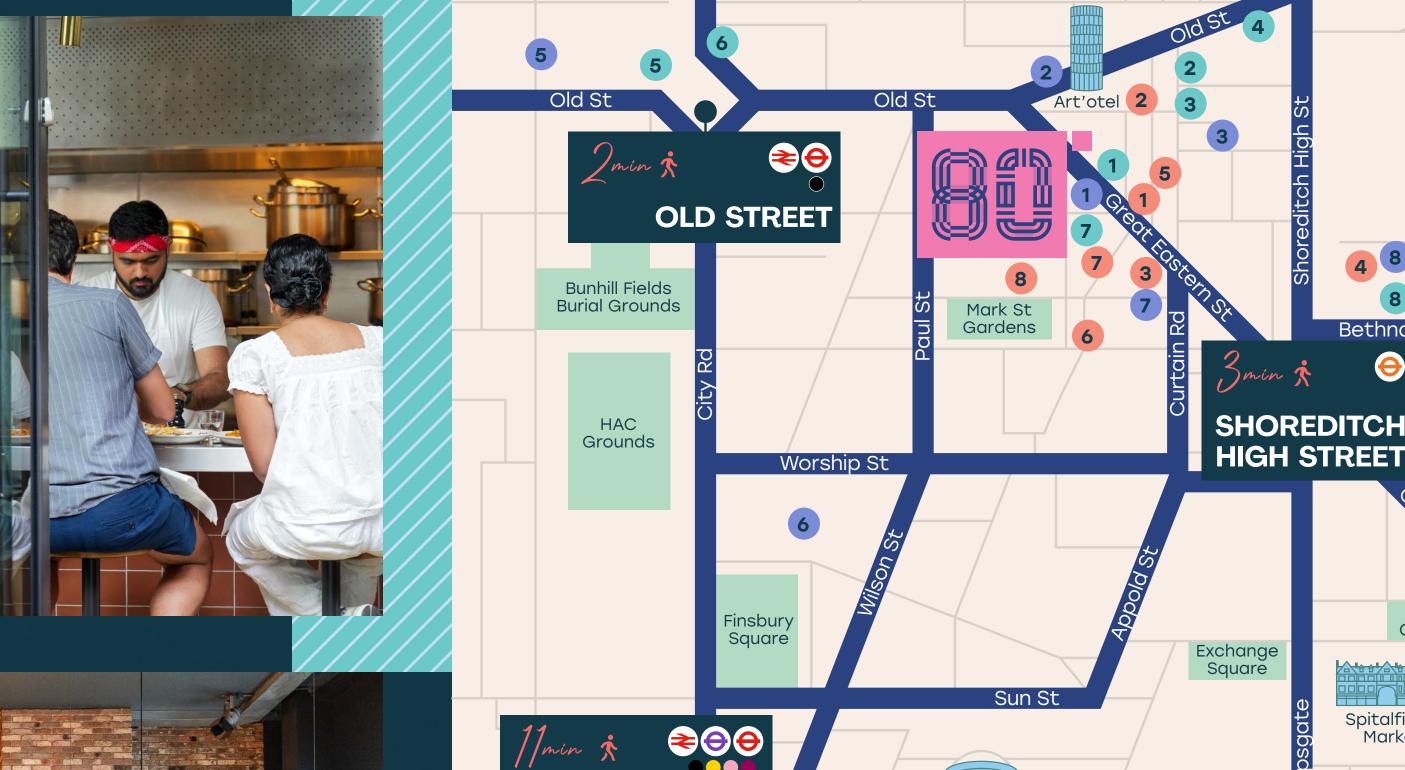

**MOORGATE** 

#### BARS / CAFÉS

- Attendant
- The Bricklayers Arms
- FWD
- The Bike Shed
- Grind
- Nightjar
- The Griffin
- Shoreditch House

#### **RESTAURANTS**

Broadgate Circle

Gloria

**Finsbury** 

Circus

- Blacklock
- Manteca
- Dishoom
- Kricket
- Padella
- Bistrot Freddie
- Passione Vino

#### **HOTELS & GYMS**

Gardens

Spitalfields

1. The Hoxton

LIVERPOOL STREET

- art'otel
- Nuffield Health
- **4.** Third Space
- Gymbox
- 6. Montcalm Royal
- Virgin Hotels
- Boundary Shoreditch



### GET IN TOUCH

For further information or to arrange a viewing, please contact the joint sole letting agents:





james.neville@allsop.co.uk 07789 658 540

**Tom Nicoll** 

tom.nicoll@allsop.co.uk 07734 680 412



#### **Brett Sullings**

bretts@stirlingackroyd.com 07826 547 772

**Harry Mann** 

hmann@stirlingackroyd.com 07947 728 313

MISREPRESENTATION ACT: Allsop & Stirling Ackroyd for themselves and for the vendors or lessors of this property, whose agents they are give notice that: a) all particulars are set out as general outline only for the guidance of intending purchasers or lessees, and do not comprise part of an offer or contract: b) all descriptions, dimensions, references to condition and necessary permissions for use and occupation, and other details are given in good faith and are believe to be correct but any intending purchasers or tenants should not rely on them as statements or representations of fact but must satisfy themselves by inspection or otherwise as to the correctness of each of them. c) no person in the employment of Allsop & Stirling Ackroyd has any authority to make any representation of warranty whatsoever in relation to this property. September 2025.

Designed and produced by Cre8te - 020 3468 5760 - cre8te.london