


PLEASE NOTE - THIS DRAWING HAS BEEN PRODUCED FOR LAND REGISTRATION PURPOSES ONLY.


PLEASE NOTE - A4 PLANS TO BE PRINTED "AS IN DOCUMENT" NOT ENLARGED OR SHRUNK TO FIT PAGE

DOLMAN ROAD

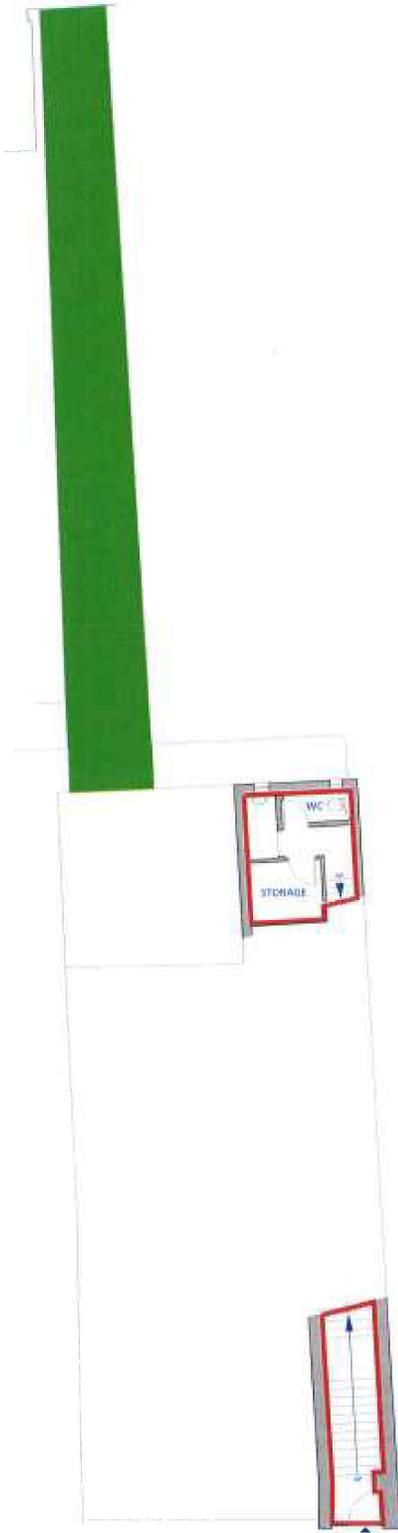

CHISWICK HIGH ROAD

GROUND FLOOR

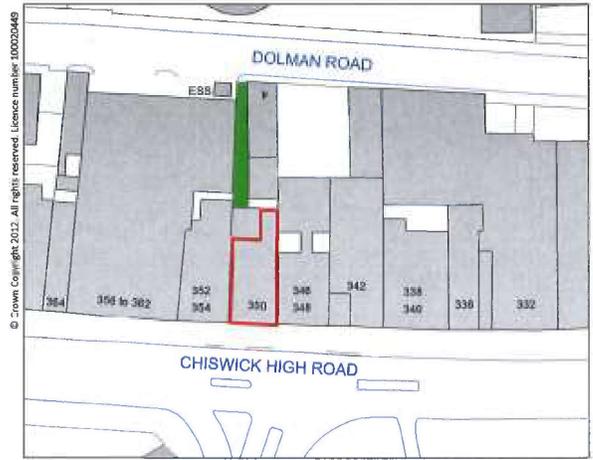


LOCATION PLAN  
SCALE 1:1250



*J. Mahill*  
*W. S. Mahill*



FIRST FLOOR

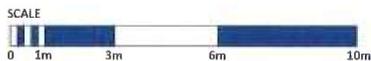

PLAN LONDON LTD © COPYRIGHT PROTECTED 2014

client	address 350 CHISWICK HIGH ROAD LONDON W4 5TA	location GROUND AND FIRST FLOOR LEASE PLAN	date 15.09.2015	scale 1:200	sheet A4
			dwg no. P8839-01	revision	drawn EF

**Plan London**  
Elegant House, 251 Cockfield | London | E1 3JN | UK  
T 02045 2262770 | W plan-london.co.uk