


NOTE
This drawing must not be reissued, loaned or copied without the written consent of the originator Woodfellows LLP.
All errors, omissions, discrepancies should be reported to the originator immediately.
All dimensions to be checked before site fabrication by the contractor, his sub-contractor or supplier.
Do not scale plans - use figure or grid dimensions where given.
Any deviation from the drawing to be reported to the originator immediately.

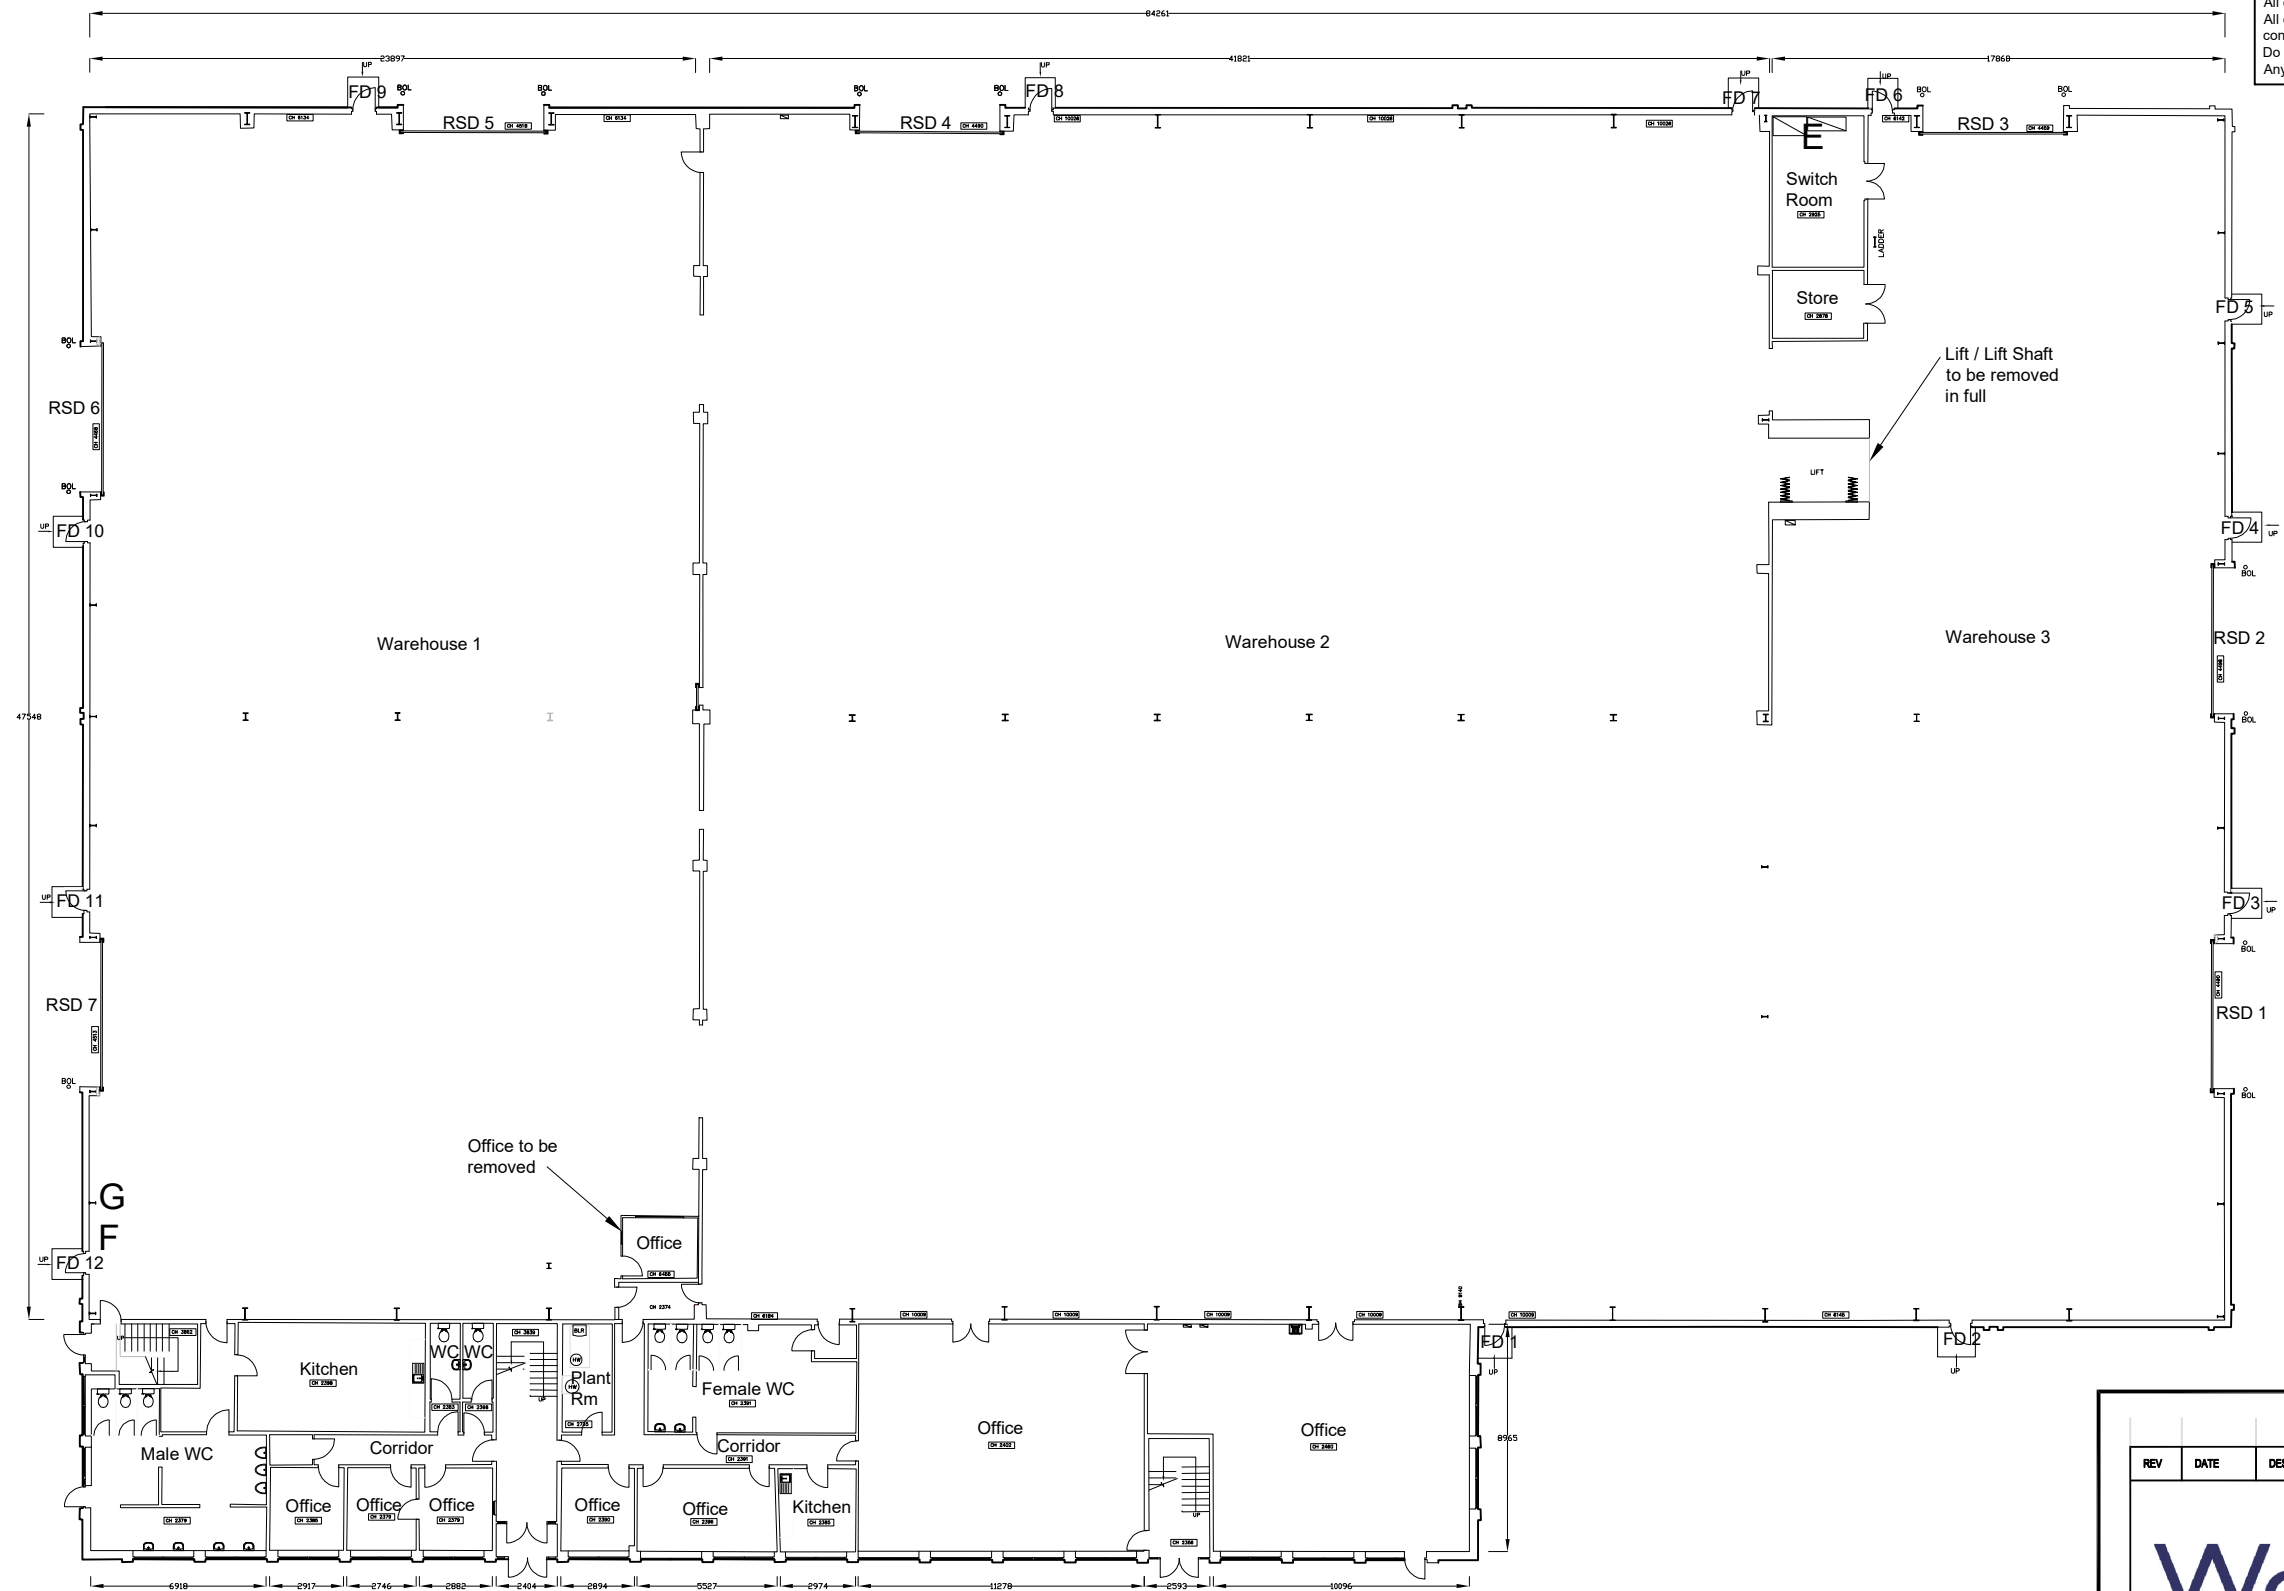

GROUND FLOOR PLAN

REV	DATE	DESCRIPTION
Woodfellows. building consultancy		
PROJECT Unit A Tingewick Road Industrial Estate, Tingewick Road, Buckingham, MK18 1SU		CLIENT The Ashtenne Industrial Fund Limited Partnership c/o Mileway Real Estate UK Ltd
SUBJECT Ground Floor Plan		DATE June 2025
		SCALE Best Fit A3
Job Number 25-157	DRAWING NR 02	REV 0
		DRAWN WF
		CHECKED WF