


DISCLAIMER:

The use of this data by the recipient acts as an agreement of the following statements. Do not use this data if you do not agree with any of the following:

1. All drawings are based upon site information supplied by Third Parties and as such the accuracy is not guaranteed. Site features are approximate and subject to clarification by a detailed topographical survey, statutory service enquiries and confirmation of legal boundaries.
2. Do not scale from this drawing. Use figured dimensions in all cases. Check all dimensions on site.
3. Report any discrepancies in writing to the Architect before proceeding.

NOTES:

DRAWING DERIVED FROM EXISTING SURVEY INFORMATION ISSUED FOR FIT-OUT.

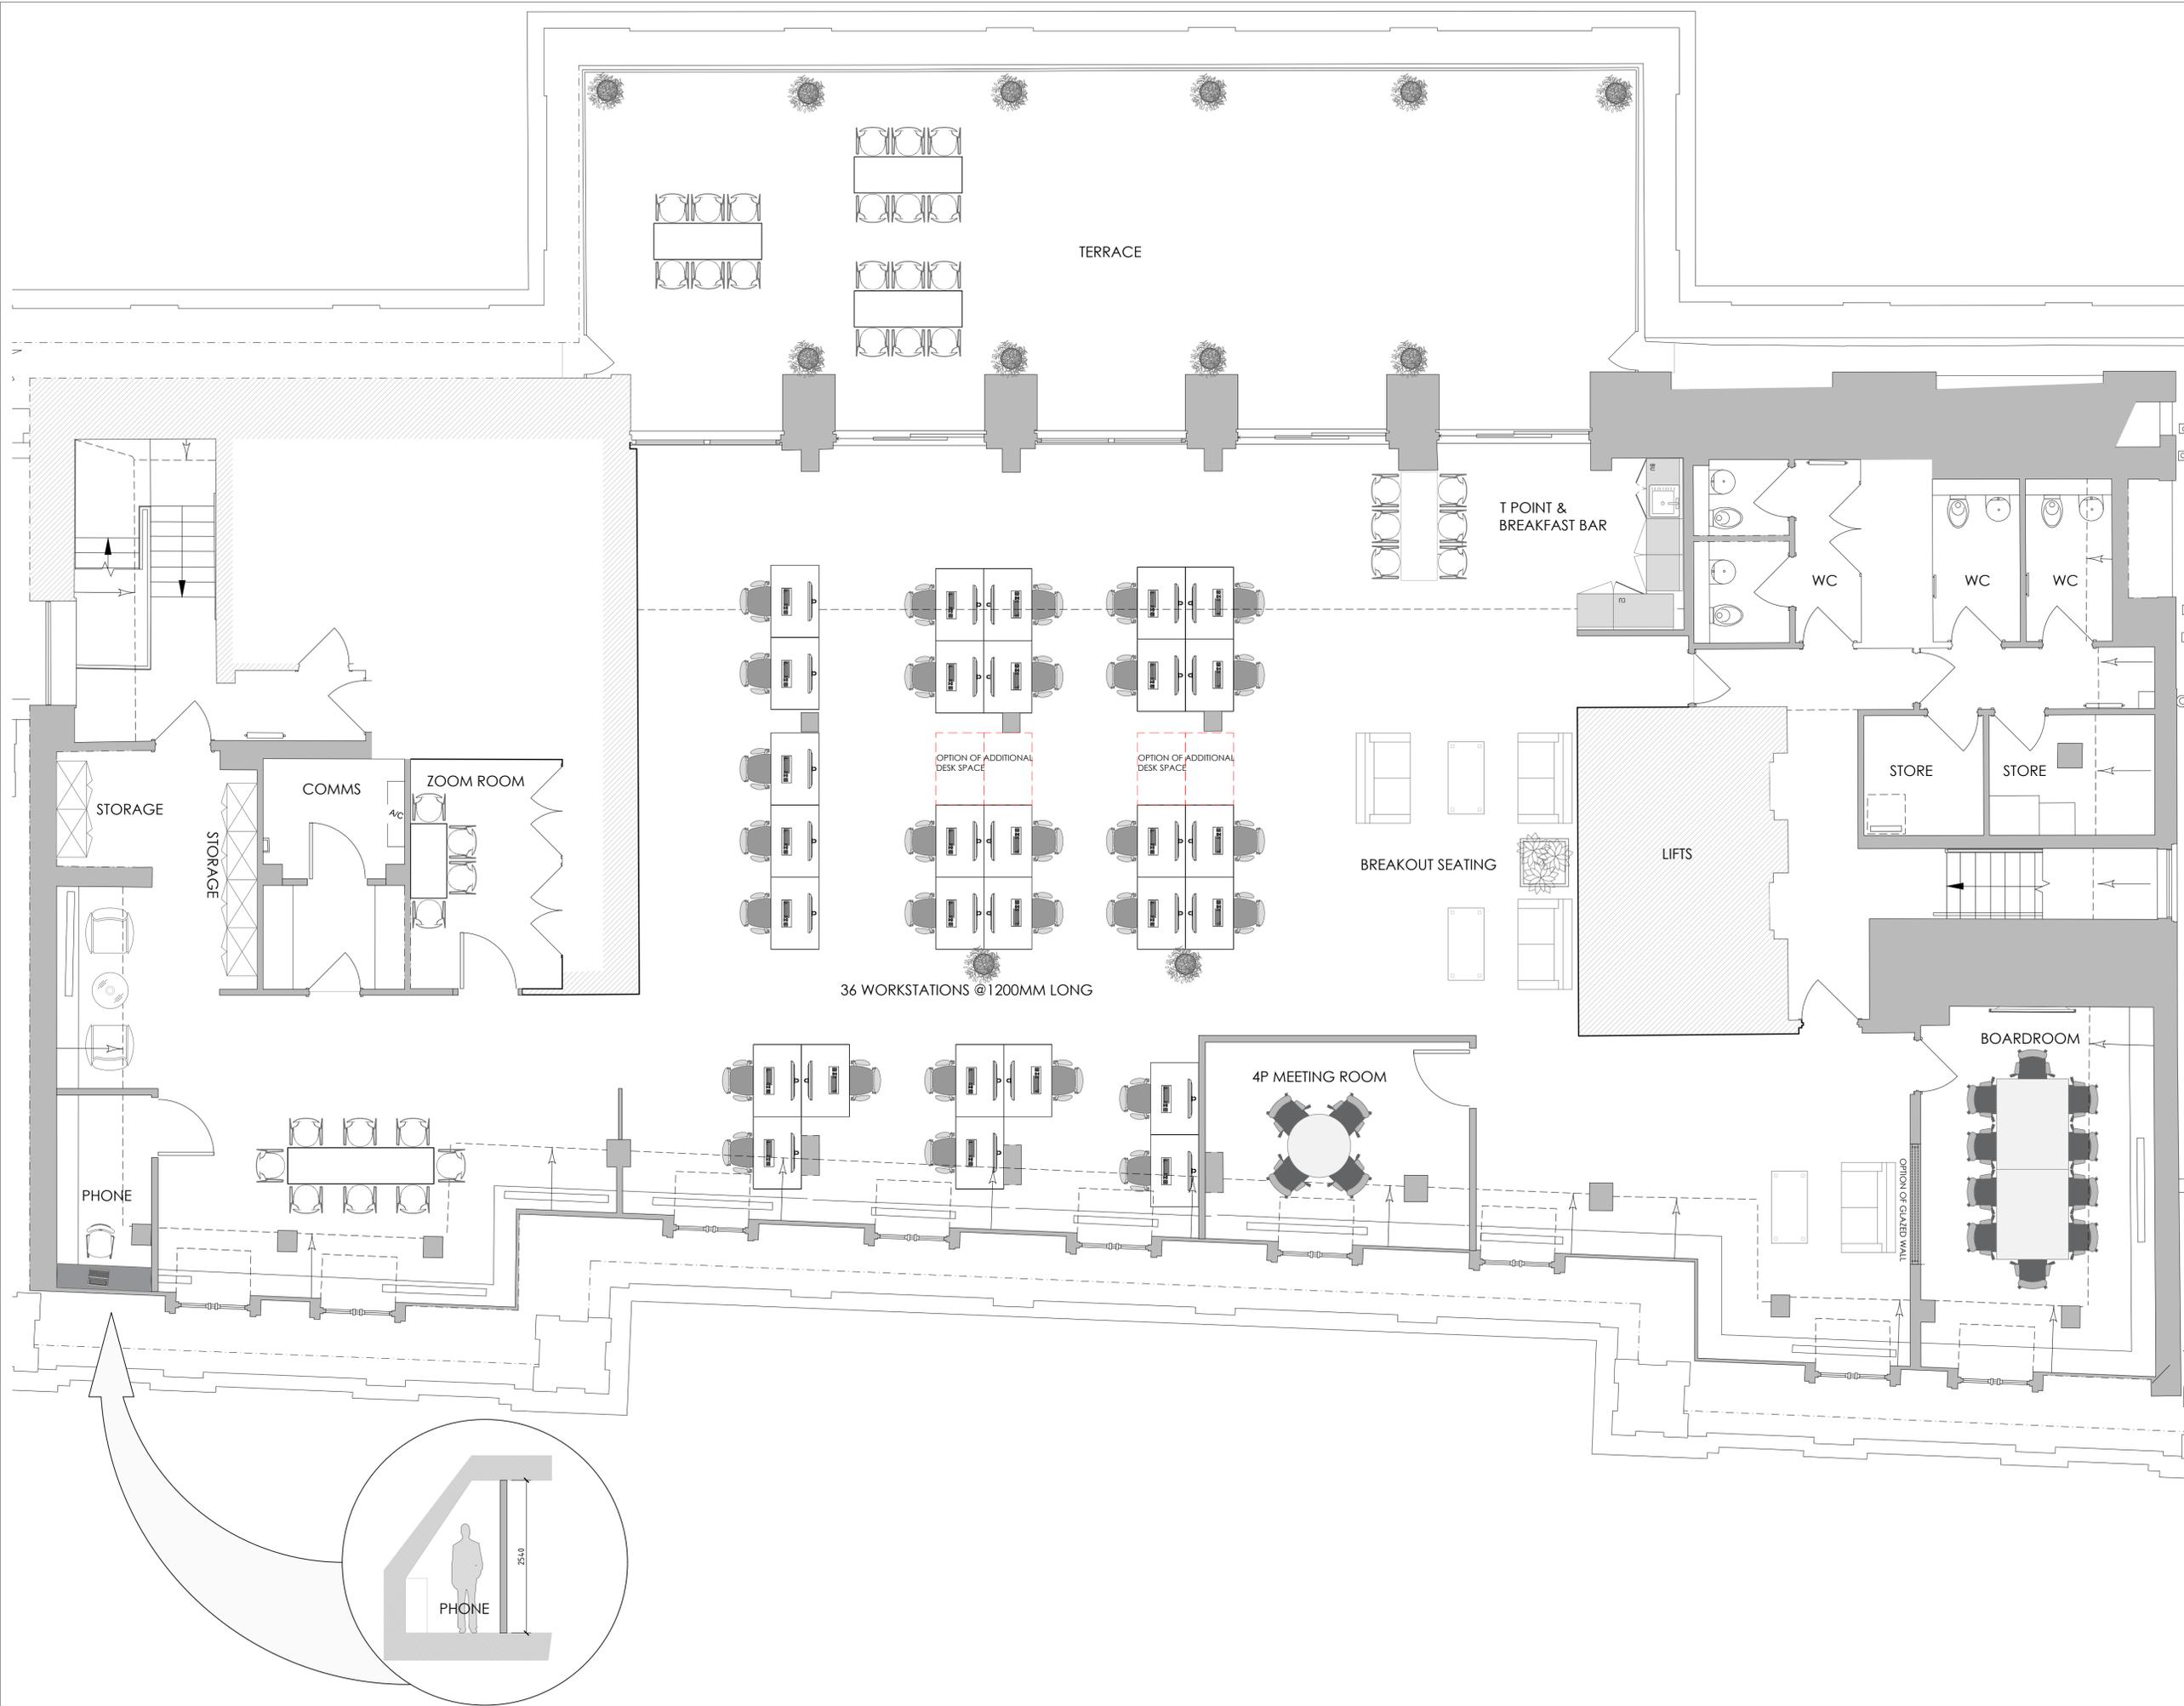

REVISION HISTORY

REV	DATE	DRAWN	CHECKED	DESCRIPTION
P3	01/08/25	GC	AP	GENERAL AMENDMENTS
P2	01/08/25	GC	AP	GENERAL AMENDMENTS
P1	09/07/25	GL	AP	ISSUED FOR INFORMATION

PROJECT STAGE: RIBA Stage 2

SUITABILITY:

SCALE @ A1: 1:50

PROJECT NUMBER

069

PROJECT NAME

38 THREADNEEDLE ST

DRAWING NAME

**GENERAL ARRANGEMENT PLAN
LEVEL 4**

DRAWING NUMBER

069-ATP-X-04-D-A-00100

REVISION STATUS FOR INFORMATION

REVISION P03