


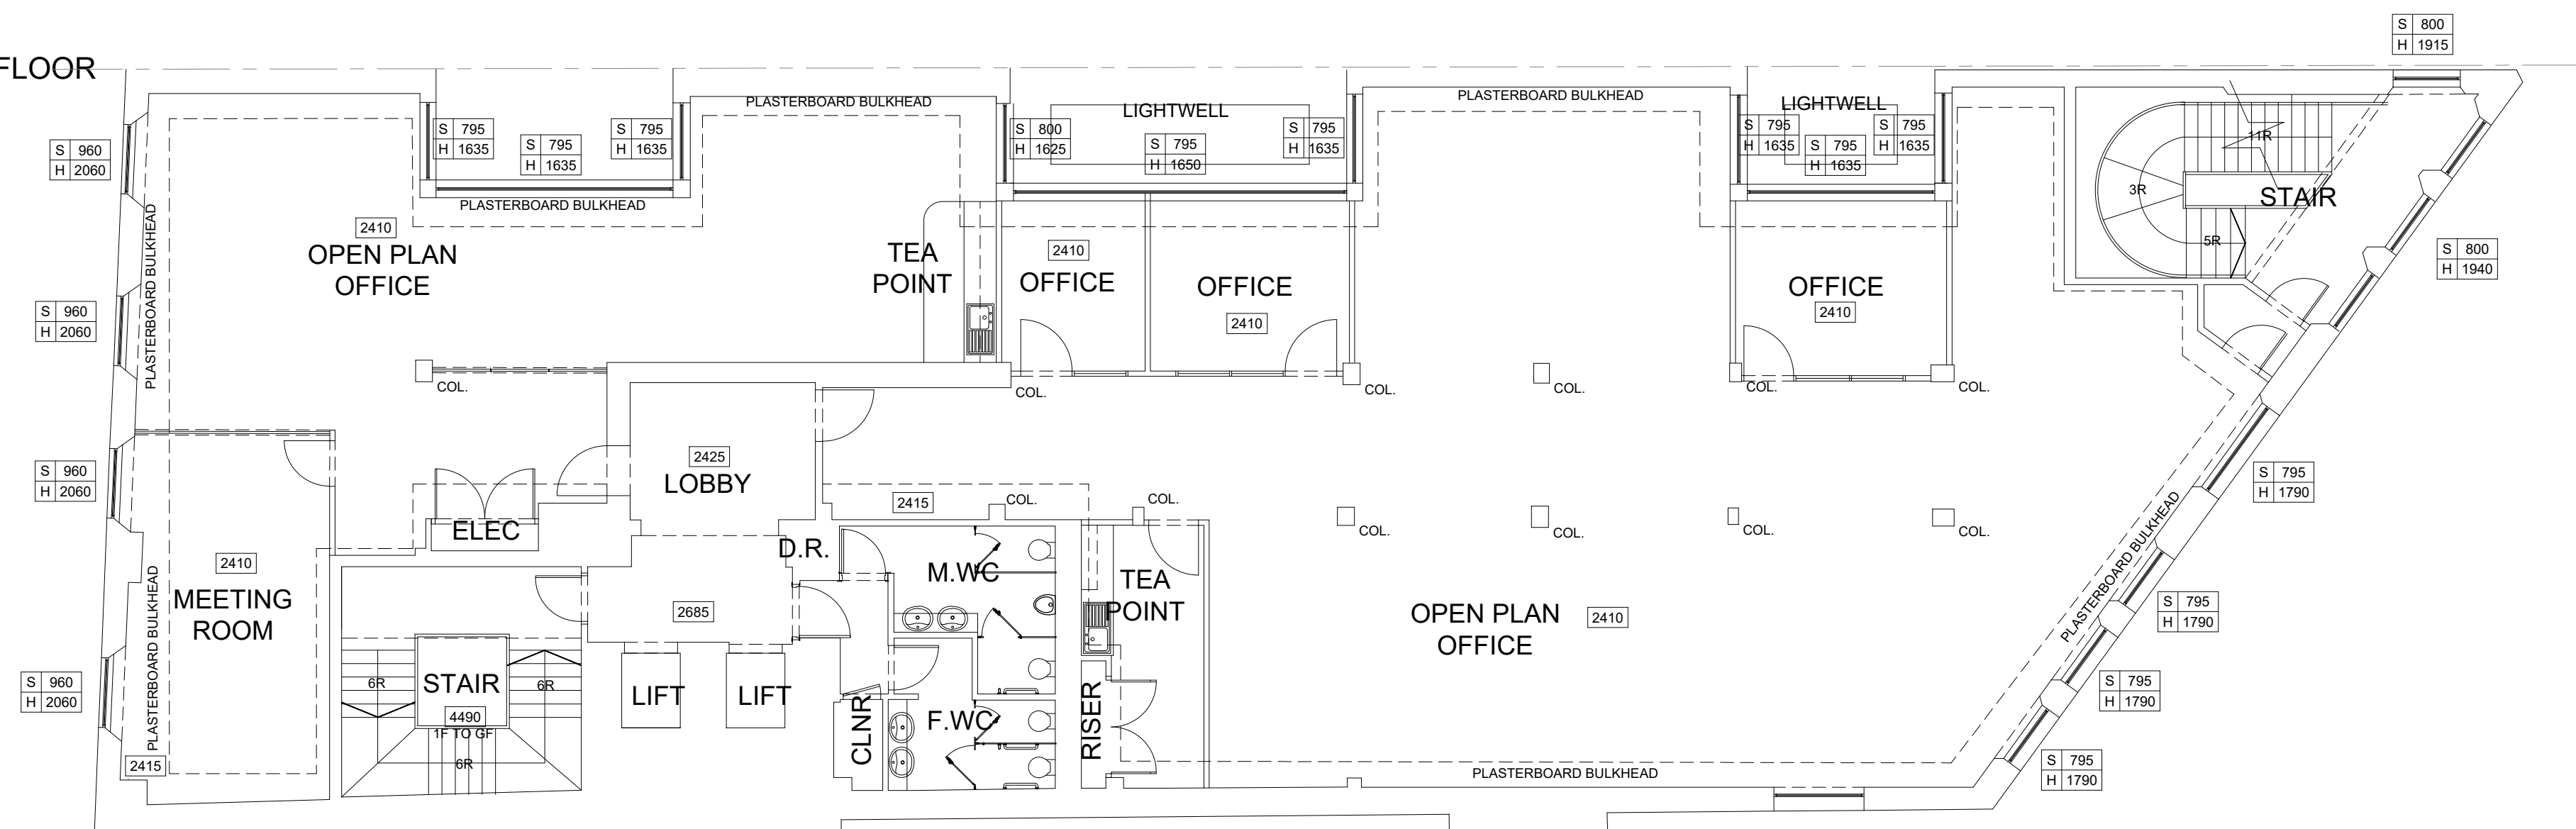

project no.	179-0823	scale	1:100
drawing no.	01	revision	-
date	SEPT '23	drawn by	SB JS