



THIS DRAWING MUST NOT BE REPRODUCED WITHOUT PRIOR CONSENT.
DO NOT SCALE FROM THIS DRAWING.
THIS DRAWING IS COPYRIGHT ©

GENERAL NOTES

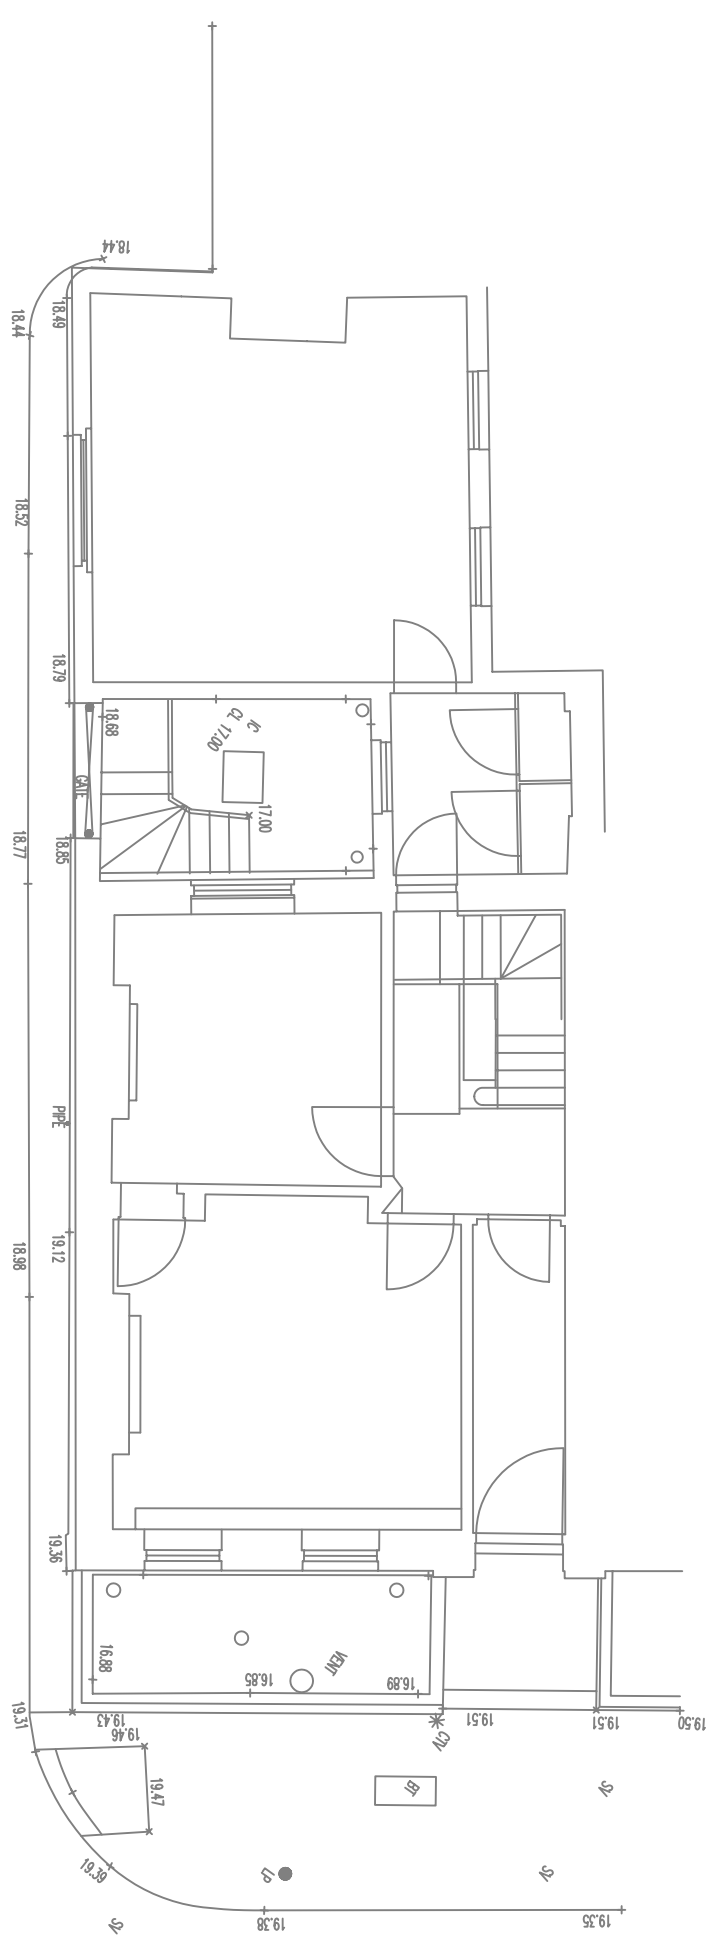

GROUND FLOOR

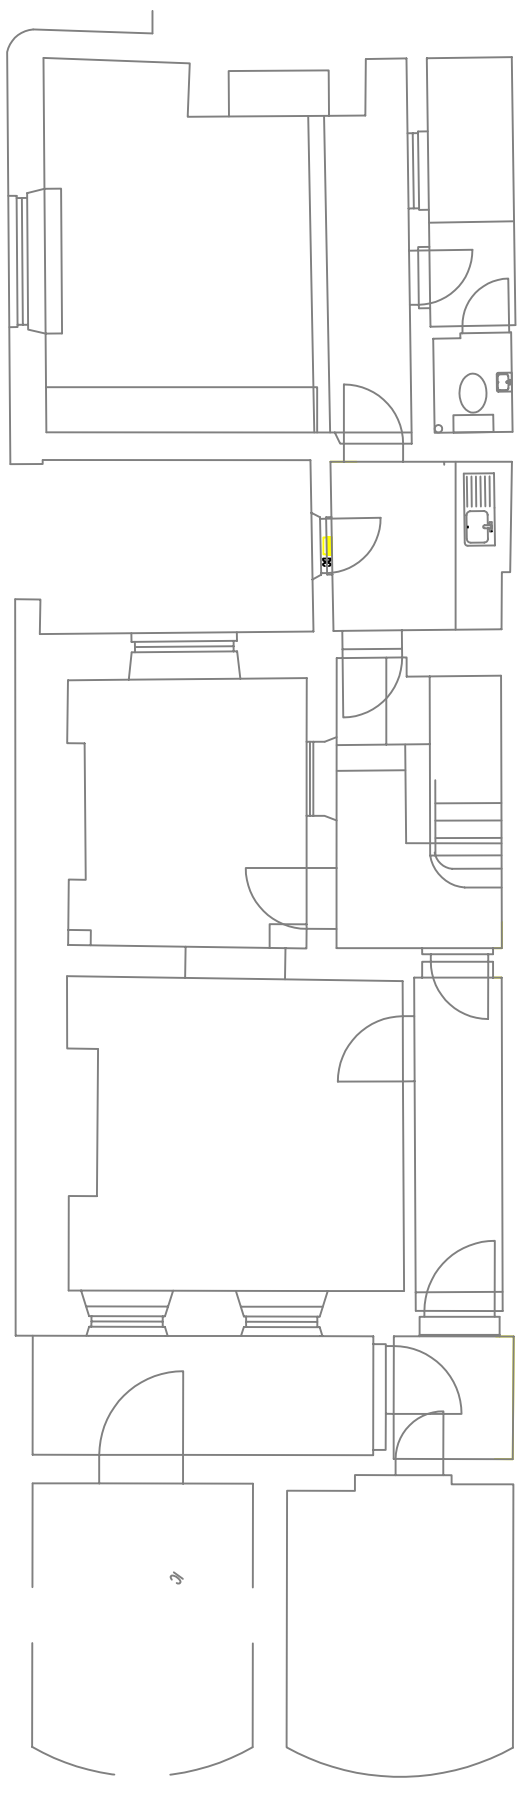

BASEMENT LEVEL

CONSTRUCTION ISSUE

A	AUG06	CONSTRUCTION ISSUE
0	JUL06	ISSUE
Rev:	Date:	Description:

TPS
Taylor Project Services

No.1 Canhill
London EC3V 3ND
Tel 020 7743 6602 Fax 020 7743 6603 Mobile 07778 667683




Project:
**9 GOWER STREET
LONDON
WC1**

Drawing Title:
**BASEMENT LEVEL AND
GROUND FLOOR
HIGH LEVEL ELECTRICAL
SERVICES**


Scale: 1:50 Date: 08.06.06
Drawn: B.F. Checked: G.N.T.
Drawing Status: CONSTRUCTION

Revised:	0	A																	
Drawing No.	NCS/G&B/E1																		

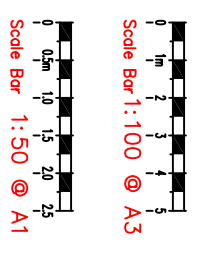


THIS DRAWING MUST NOT BE REPRODUCED WITHOUT PRIOR CONSENT.
DO NOT SCALE FROM THIS DRAWING.
THIS DRAWING IS COPYRIGHT ©

GENERAL NOTES

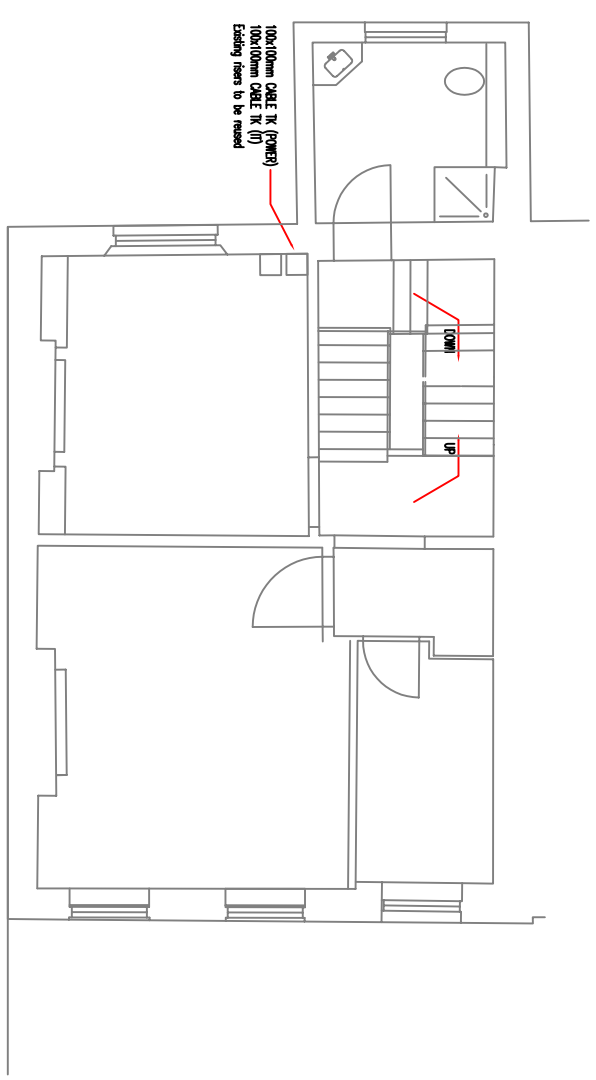

SECOND FLOOR

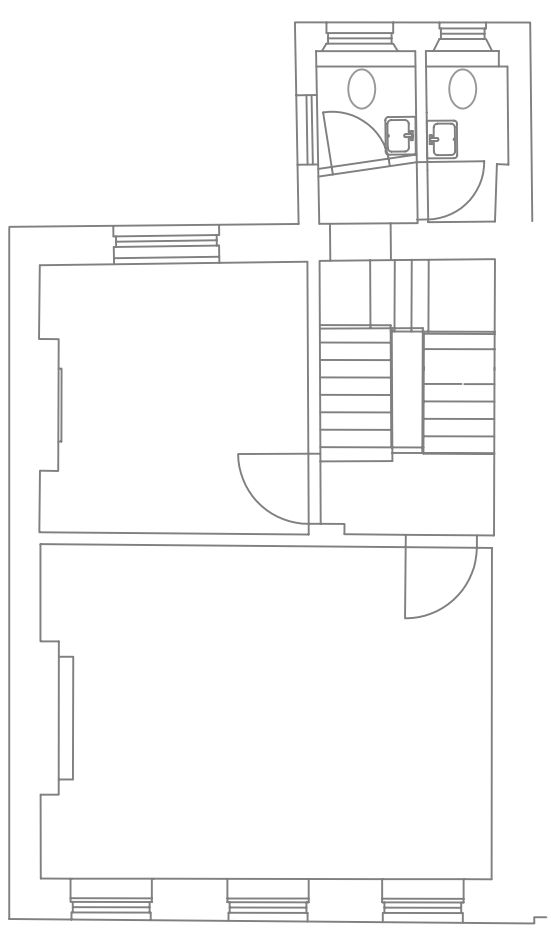

FIRST FLOOR

CONSTRUCTION ISSUE

A	AUG06	CONSTRUCTION ISSUE MC FANS INDICATED.
0	JAN07	TRIGGER ISSUE
Rev:	Date:	Description:

TPS

Taylor Project Services

No.1 Cornhill
London EC3V 3ND
Tel 020 7743 6602 Fax 020 7743 6603 Mobile 07778 667663




Project:
9 GOWER STREET
LONDON
WC1


Drawing Title:
FIRST FLOOR AND
SECOND FLOOR
HIGH LEVEL ELECTRICAL
SERVICES

Scale: 1:50 Date: 05.01.07
Drawn: B.F. Checked: G.N.T.
Drawing Status: CONSTRUCTION


Revised:	0	A																		
Drawing No.	NCS/1&2/E1																			

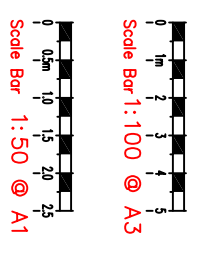

THIS DRAWING MUST NOT BE REPRODUCED WITHOUT PRIOR CONSENT.
DO NOT SCALE FROM THIS DRAWING.
THIS DRAWING IS CONTROLLED
GENERAL NOTES

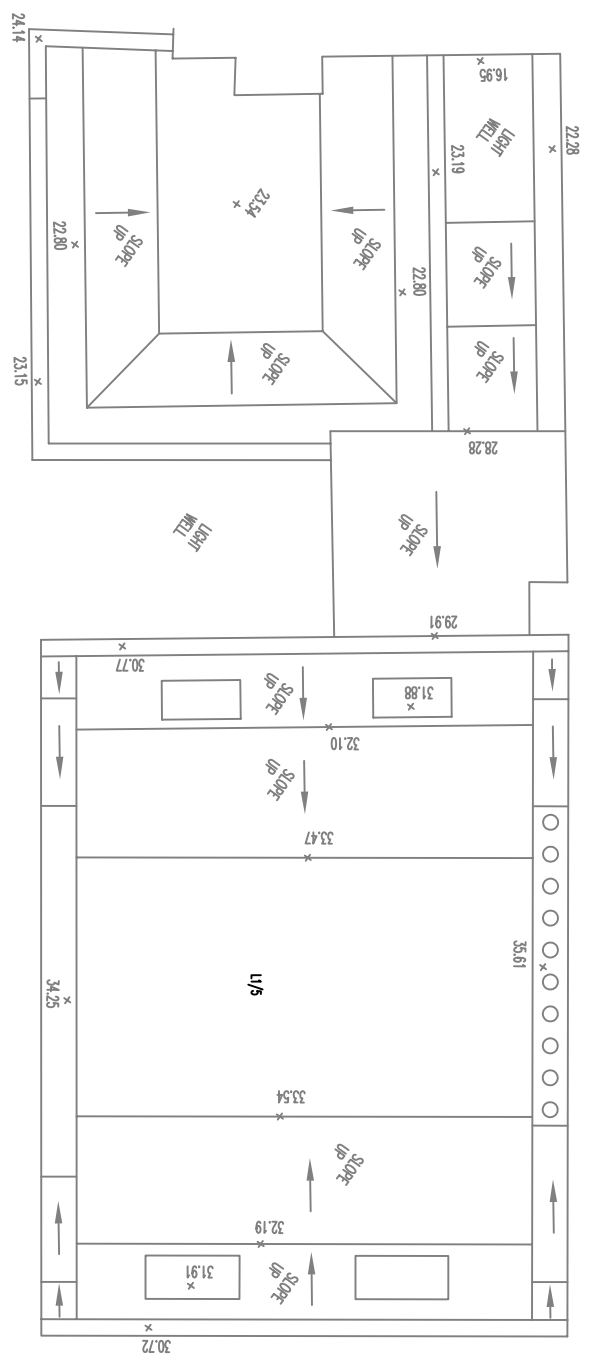

ROOF LEVEL

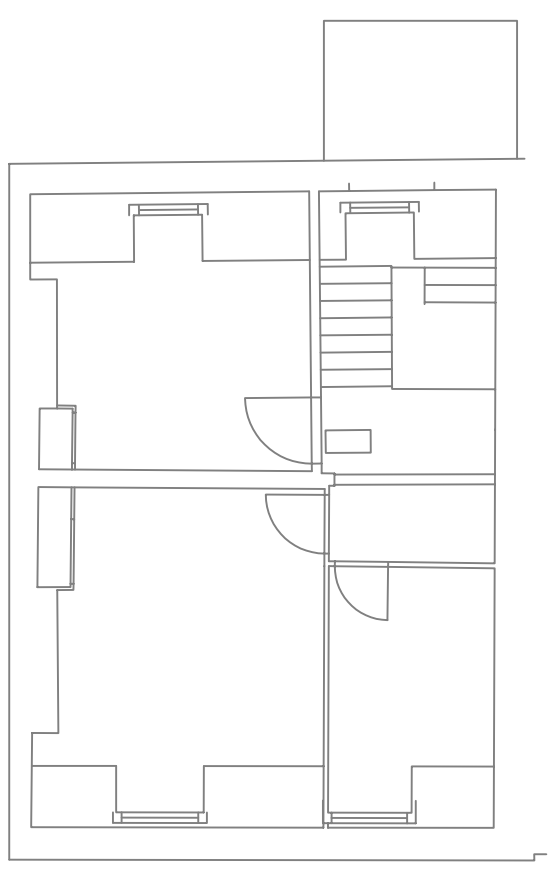

THIRD FLOOR

CONSTRUCTION ISSUE

A	AUG06	CONSTRUCTION ISSUE BALCONY INSTALLED IN HWK ROOM
0	JUL06	THIRD ISSUE
Rev:	Date:	Description:

TPS
Taylor Project Services


Client: No.1 Cornhill
London EC3V 3ND
Tel 020 7743 6602 Fax 020 7743 6603 Mobile 07778 667683



Project: 9 GOWER STREET
LONDON
WC1

Drawing Title: THIRD FLOOR AND
ROOF LEVEL
HIGH LEVEL ELECTRICAL
SERVICES

Scale:	1:50	Date:	08.06.06
Drawn:	B.F.	Checked:	G.N.T.
Drawing Status:	CONSTRUCTION		

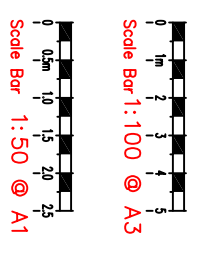

Revised:	0	A																	
Drawing No.	NGS/3/E1																		