


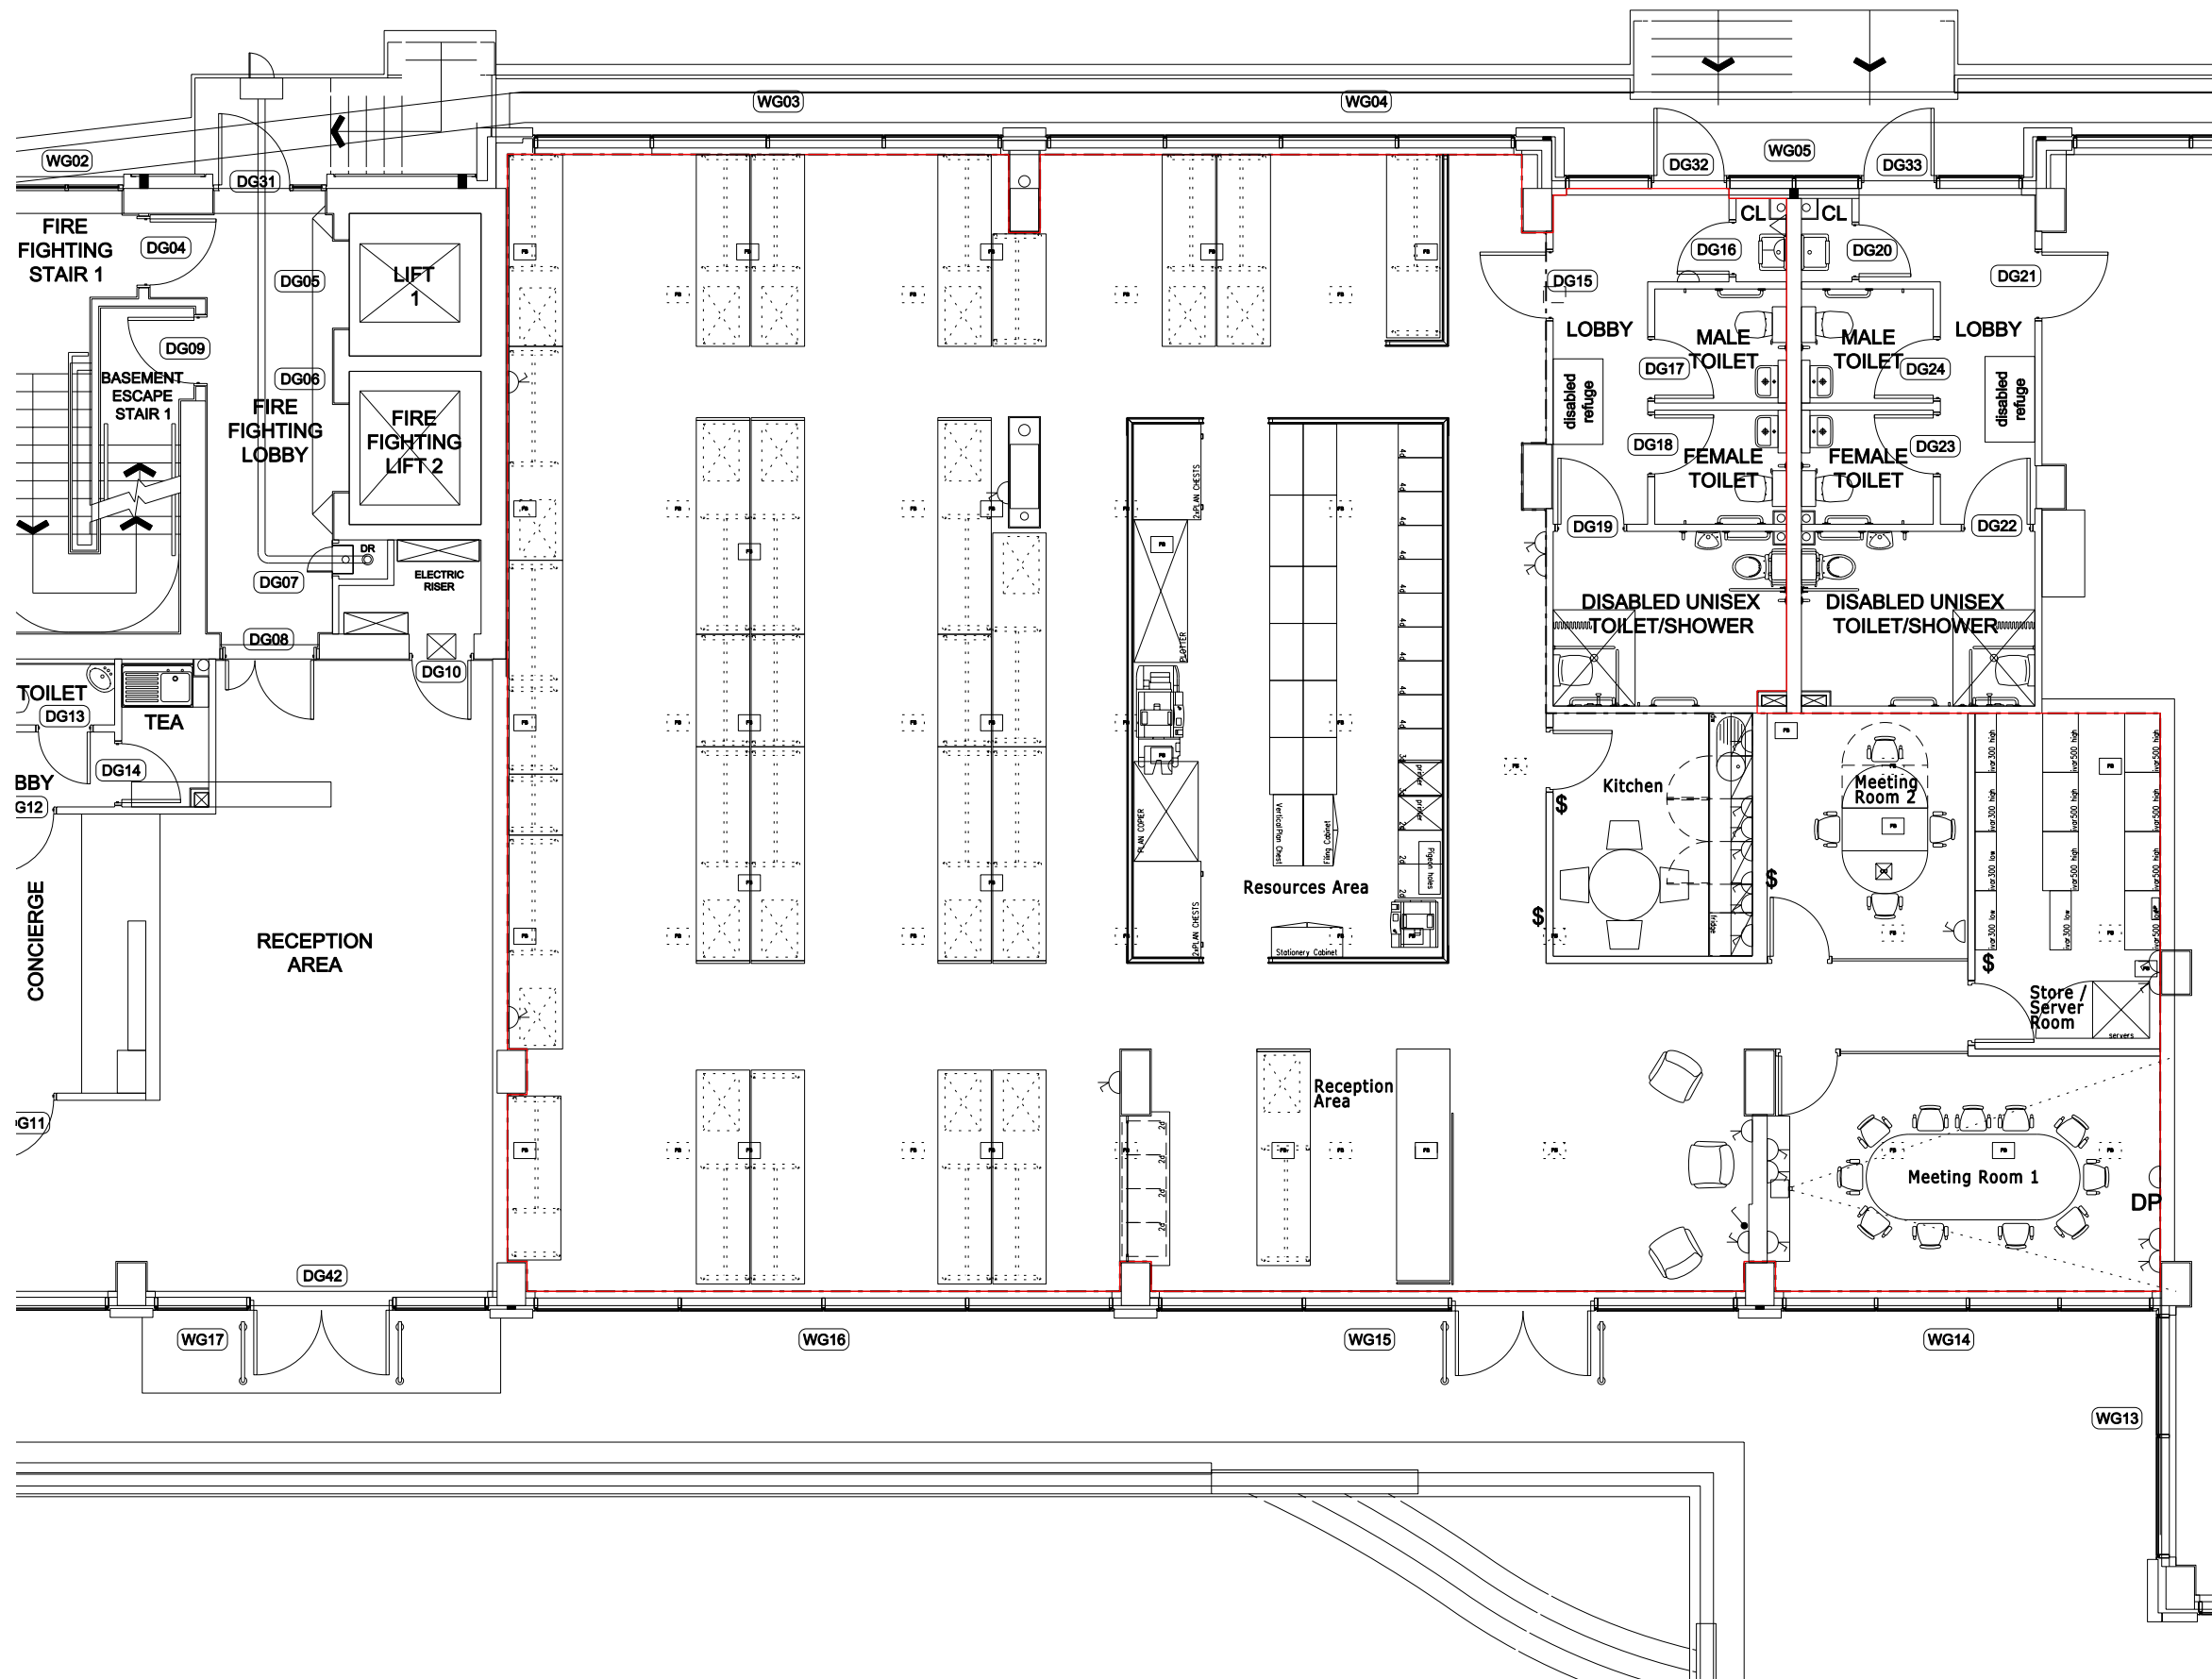

Drawing generally updated - furniture, electrical, resources area For full details refer to individual detail drawings
A 21/04/10 DB
Job Name
DLG Architects
Unit Two, One Brewery Wharf
Leeds LS10 1GX

Drawing Title
Ground Floor
General Arrangement

Status
Contract

Date 12/03/2010 DB Sheet By Scale @ Size 1/50@A1

Job Number 3610 Code D Drawing Number (00) 0100 Rev A

DLG Architects
Marshall Mill
Marshall Street
Leeds LS11 9YJ
t +44(0)113 3946 900
f +44(0)113 3946 901
leeds@dlgarchitects.com
dlgarchitects.com