

16 SOUTH PARK

SEVENOAKS

16 SOUTH PARK

KENT | TN13 1AN

16 SOUTH PARK

16 SOUTH PARK

- 2
- 1
- 1
- 1
- 5



WELCOME TO 16 SOUTH PARK

Available office space on the first floor of the building which has been fully refurbished to a grade A standard, together with secure private on-site parking.

The building and the first floor has recently undergone a substantial upgrade including the common areas. The transformation of the main entrance hall into a bright and modern reception facility compliments the fully modernized first floor offices.



16 SOUTH PARK



Sevenoaks Railway Station is located 0.5 miles (0.8 km) to the north west and benefits from a regular service to and from London (advertised journey time to London Bridge approximately 22 minutes, and advertised journey time to Charing Cross and Cannon Street approximately 30 minutes).

16 South Park is situated almost opposite the main Post Office in Sevenoaks town centre, near its junction with London Road. The building is in close proximity to all town centre retail and leisure amenities. The prime retail pitch of Sevenoaks High Street is located 100m to the east where national retailers include Waitrose, Marks & Spencer, Tesco, Barclays, Boots and Cafe Nero.

CONVENIENTLY LOCATED



KENT, TN13 1AN

16 SOUTH PARK



ACCOMMODATION

		SQ FT	SQ M
SECOND FLOOR	LET	7,040	654.04
FIRST FLOOR *		6,984	648.83
GROUND FLOOR	LET	6,440	598.29
TOTAL		20,464	1901.16


*Potential to sub-let part



FIRST FLOOR

6,984 sq ft

*Consideration may be given to sub divide the area

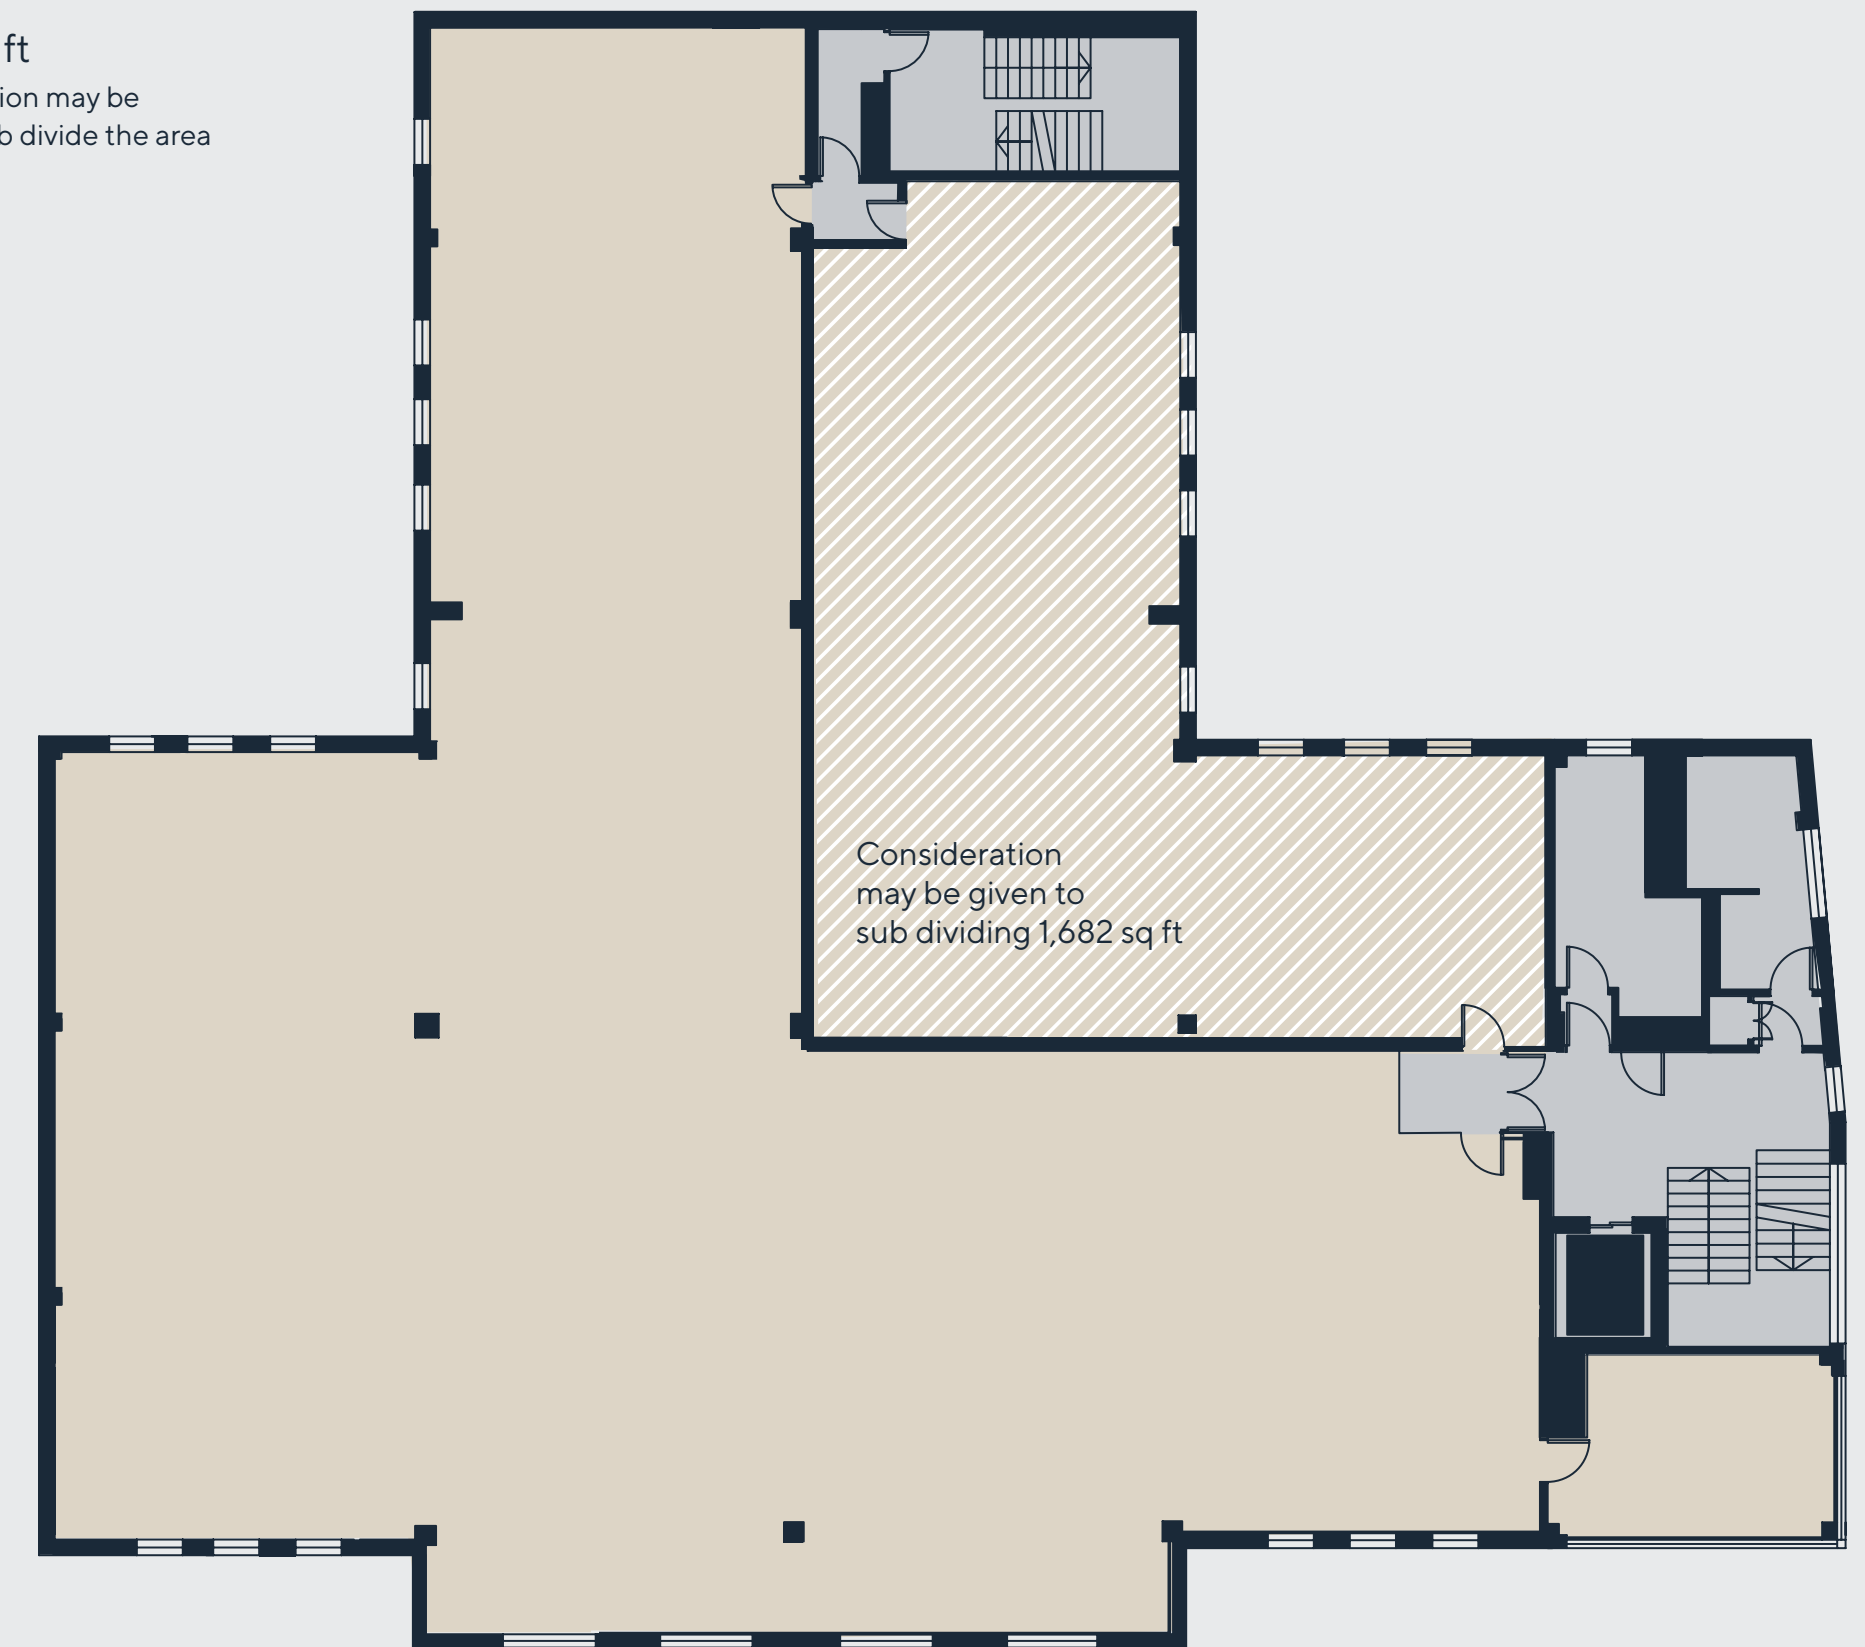

- Key
- Available space
 - Core
 - Lift


Floor plans not to scale. For indicative purposes only.

16 SOUTH PARK




SPECIFICATION

ESG

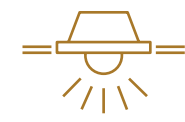

Suspended ceilings with LED lighting modules

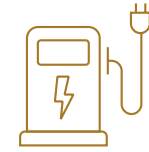

Optional EV charging by arrangement




Cycle racks



EPC rating C



Electric heating and comfort cooling

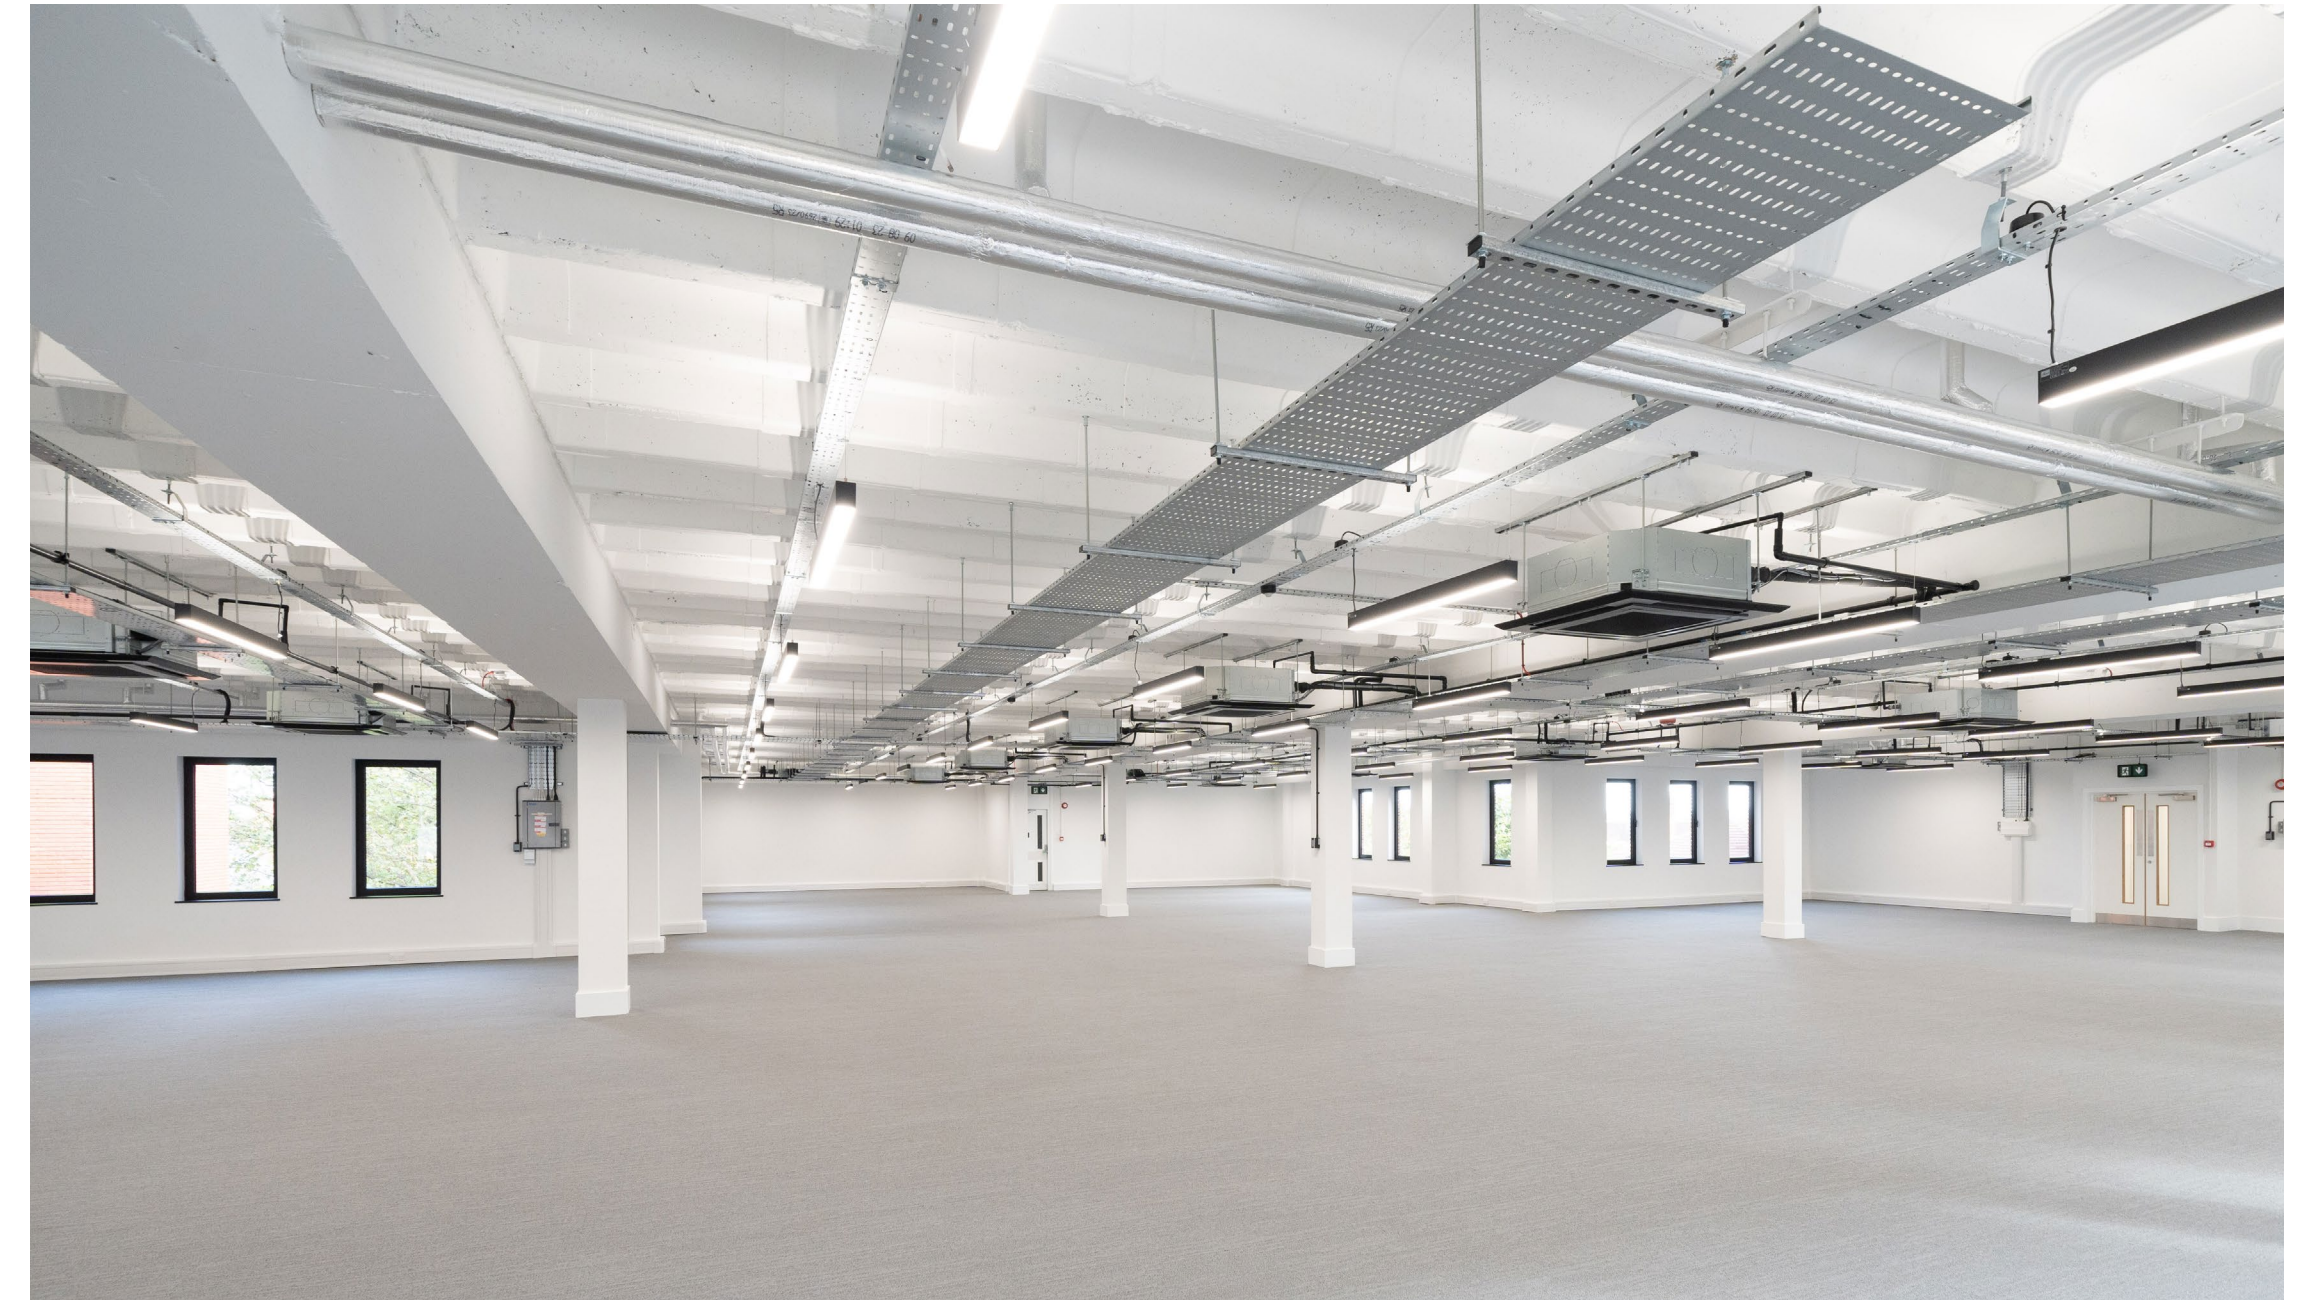

FEATURES



Passenger lift



Perimeter floor trunking to accommodate power and IT network



Male and female WCs on all floors



Parking ratio 1:350 sq ft




Flexible open plan layout



Shower and changing facilities



Extensive storage

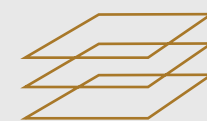

Potential to divide the First floor into three suites



SEVENOAKS

16 SOUTH PARK

KENT | TN13 1AN

PROPERTY INFORMATION

TERMS

The accommodation is available to let by way of a new effective full repairing and insuring lease for terms to be agreed.

VAT

The terms quoted are exclusive of VAT which will be charged at the standard rate.

SERVICE CHARGE

All terms are exclusive of a service charge to cover common parts.

EPC

C rating.

CONTACT

Strictly by appointment with joint agents:

Mike Lewis

T: 01732 227 902

M: 07889 361 427

E: mike.lewis@michaelrogers.co.uk

Harry Deacon-Jackson

T: 020 8332 7788

M: 07599 107 005

E: harry.dj@michaelrogers.co.uk

David Cuthbert

T: 020 3130 6401

M: 07710 183 423

E: dcuthbert@hanovergreen.co.uk

Andy Tucker

T: 020 3130 6402

M: 07721 260 545

E: atucker@hanovergreen.co.uk

Michael
Rogers

hanovergreen

Michael Rogers and Hanover Green for themselves and for the vendors or lessors of this property whose agents they are give notice that:

1. All rents, prices or other charges given are exclusive of VAT;
2. Any equipment, fixtures and fittings or any other item referred to have not been tested unless specifically stated;
3. These details, description and measurements do not form part of a contract and whilst every effort has been made to ensure accuracy this cannot be guaranteed. Applicants must satisfy themselves by inspection or otherwise as to the correctness of them;
4. No person in the employment of Michael Rogers or Hanover Green has any authority to make or give any representation or warranty whatever in relation to this property.

December 2023.

Designed and produced by Graphicks | graphicks.co.uk