




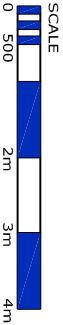

NORTH

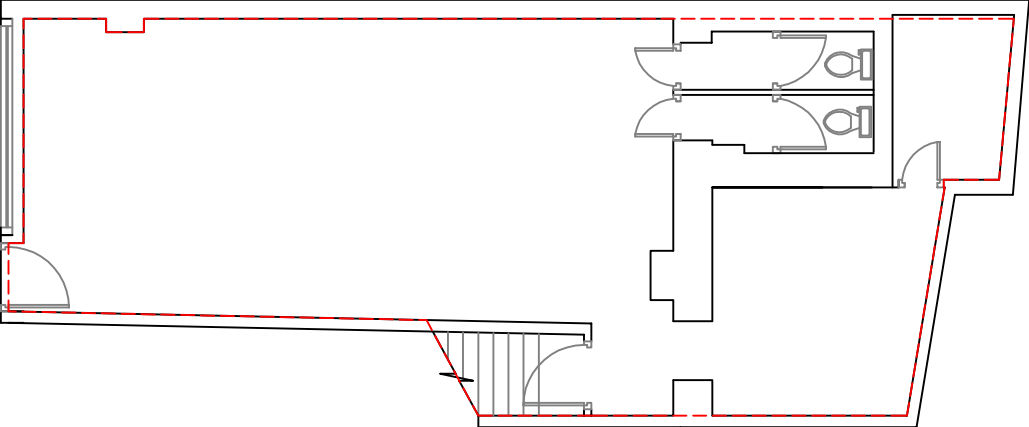

client		address		location		date	scale
LAZARI ASSETS LTD		150 SEVEN SISTERS ROAD LONDON N7		GROUND AND BASEMENT LEASE PLAN		MARCH 2013	1:100 on A4
						dwg. no. ML099-150	revision

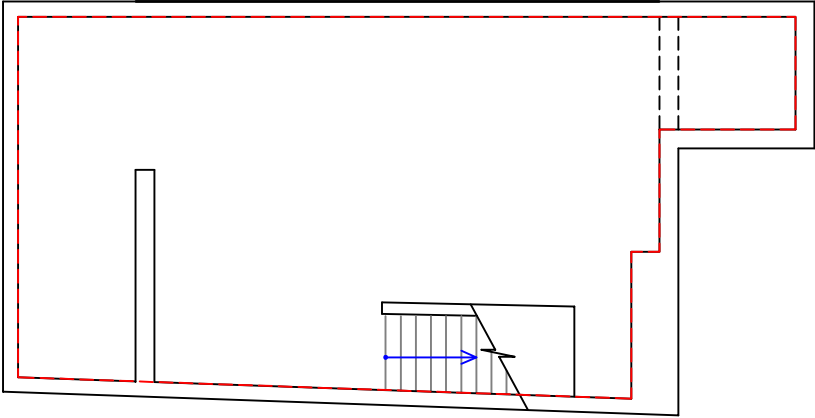

LOCATION PLAN
SCALE 1:1250

