


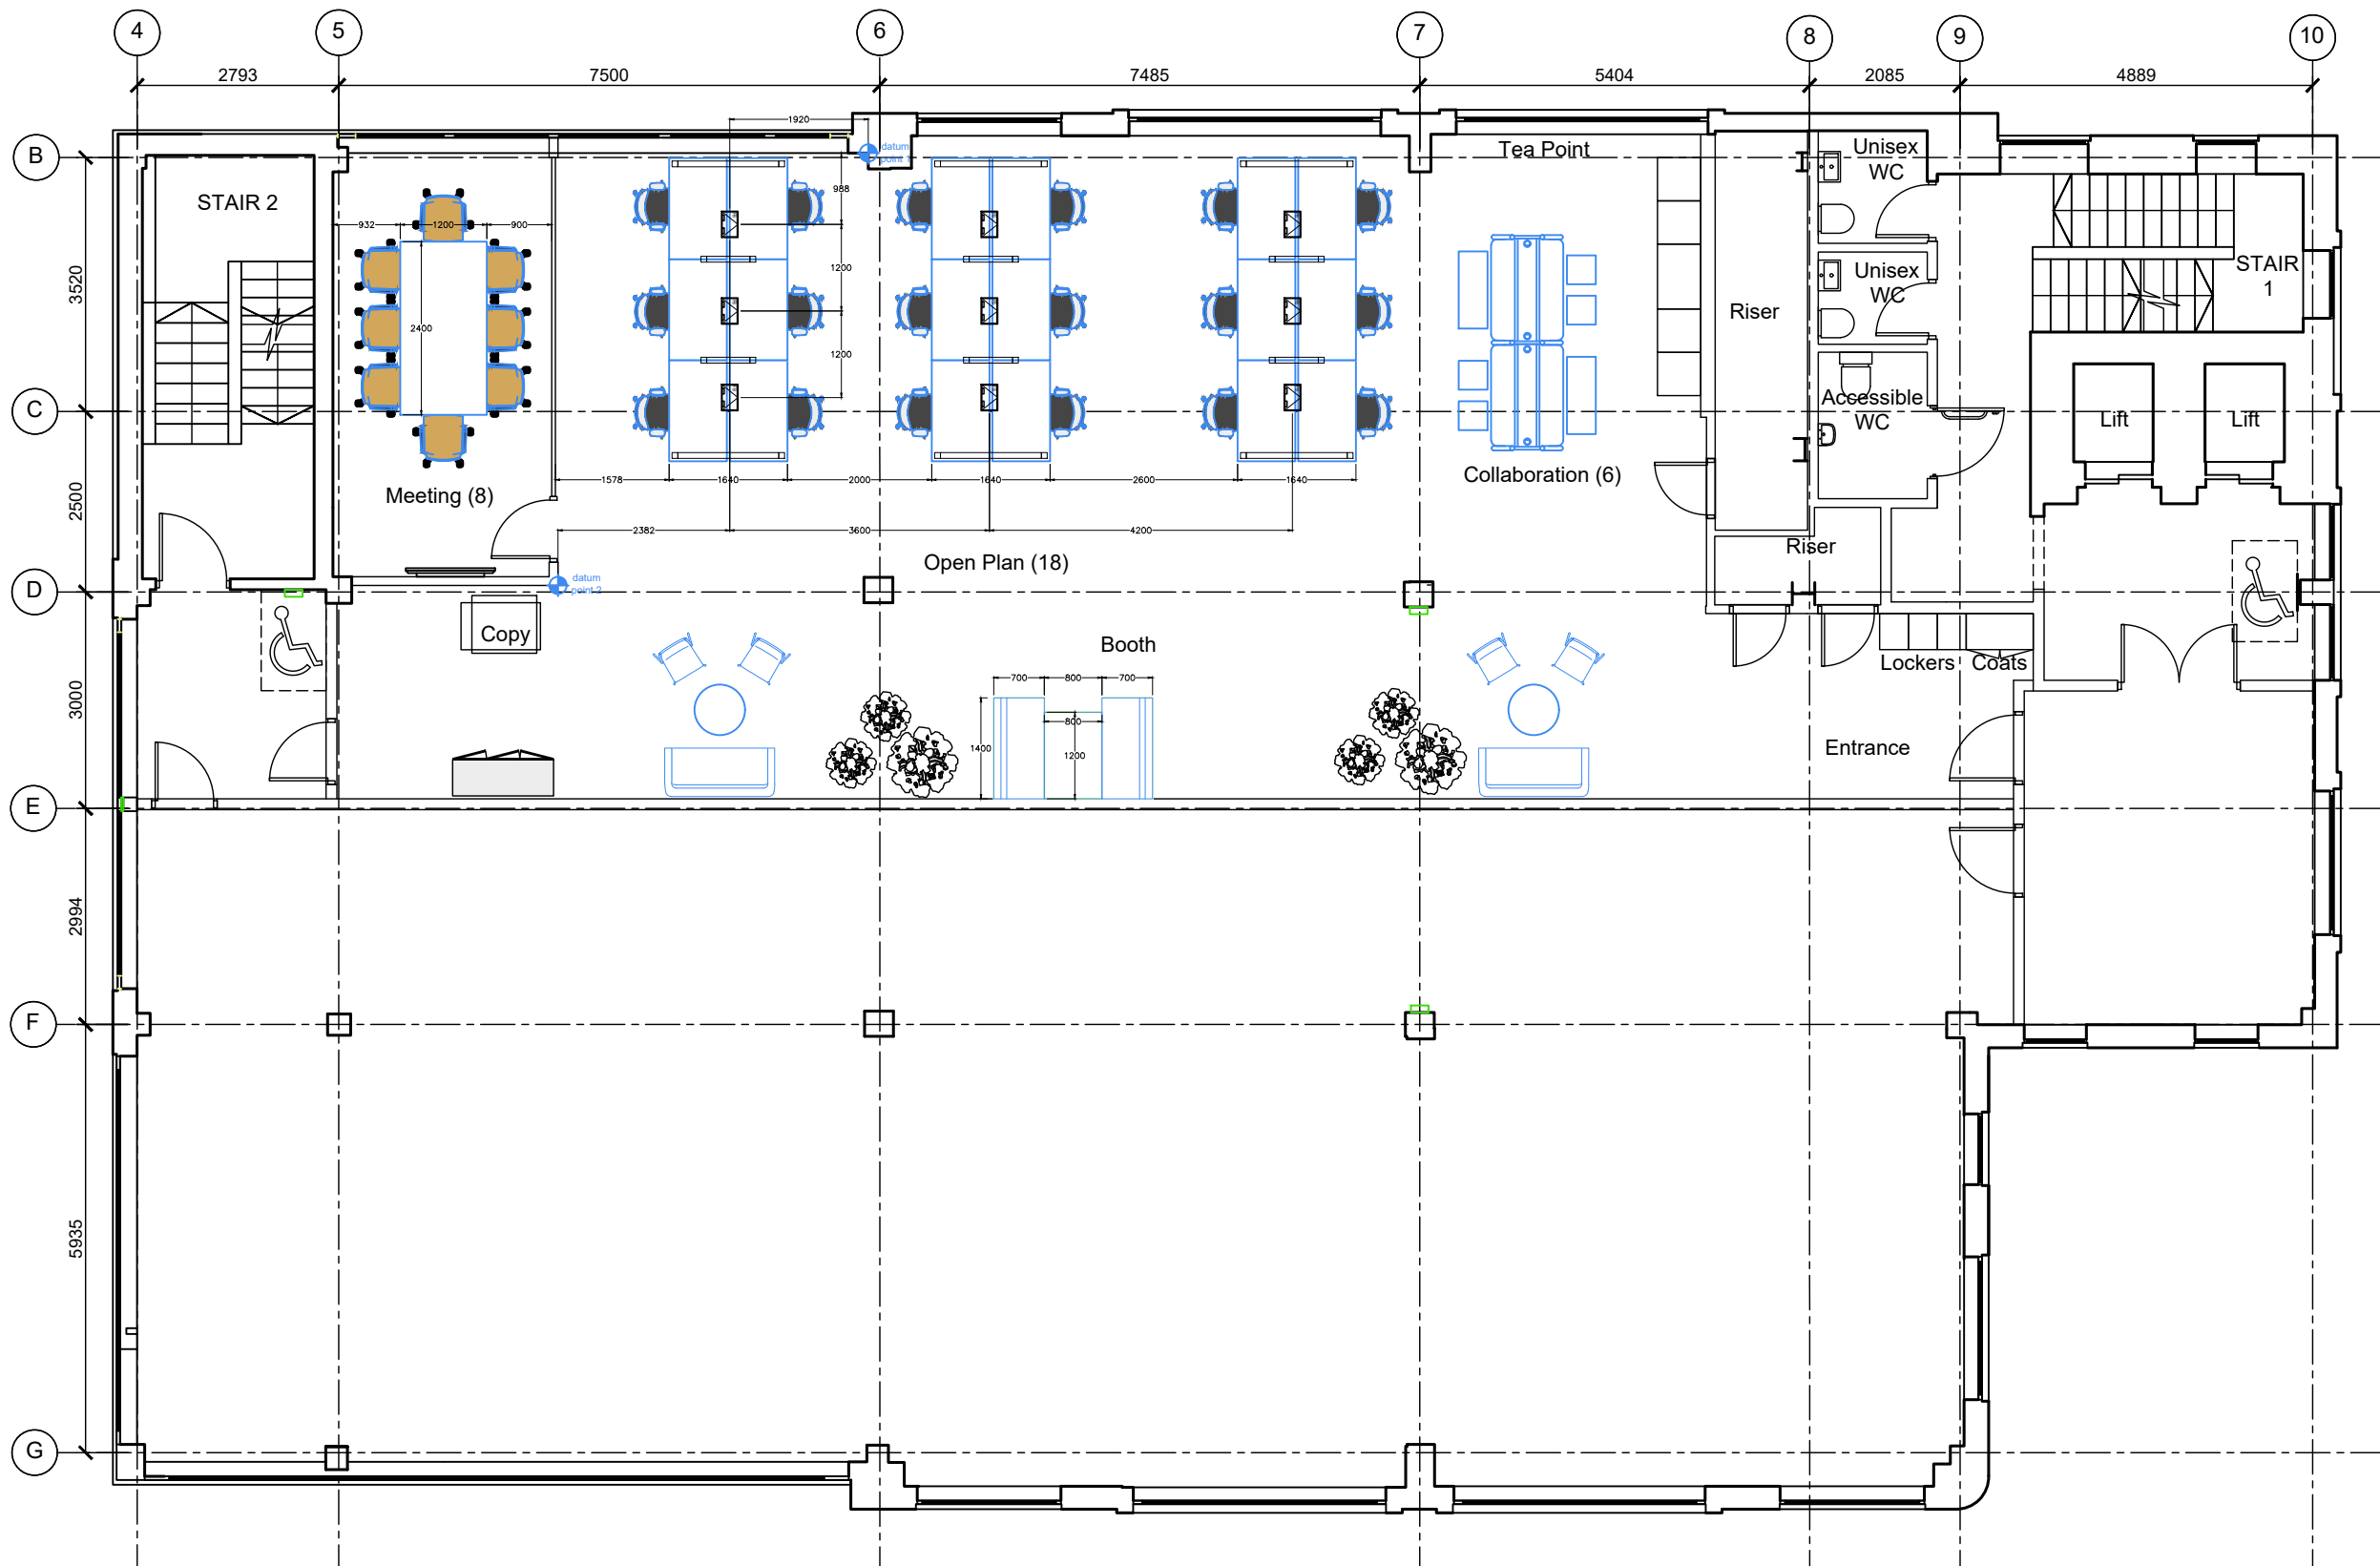

This drawing remains the property of Office Portfolio. It may not be reproduced in part or in whole without written permission. No individual or co-ordination should reproduce this drawing or passes this drawing on to a third party without written consent.

DO NOT SCALE from this drawing if the drawings have been photocopied or copied from the original paper version

All dimensions to be checked on site & each individual contractor to take responsibility for their own dimensions and checks against this drawing. Any dimensions that appear to be wrong need to be reported to Office Portfolio so the drawing can be updated.

Drawings and areas are indicative only and are subject to a full measured site survey.

All materials to be installed fully in accordance with the manufacturers recommendations.

All construction to be carried out in accordance with all the relevant current Health and Safety guidelines and regulations.

The proposed works are not to be carried out at a time or in such a manner as would either obstruct the means of escape or affect the efficiency of other fire precautionary matters specified in the fire certificate unless either the part of the premises affected is not occupied or alternatively has been approved by the Fire authority.

Floor Box Disclaimer:

Floor box locations are indicitive & are the ideal location.

Raised access floor survey to be undertaken by electrical contractor to determine floor grid & this drawing should be read in conjunction with any further surveys / drawings.

Drawing Status :		Date		
Design		Nov 2024	IG	WW
Planning				
Building Control Ref:				
Construction				
P01	Preliminary Issue	28.11.24	IG	WW
Rev	Description	Date	Drn	Chkd



22 -24 Ely Place
London
EC1N 6TE
T: 020 3376 6534

E: info@officeportfolio.co.uk
W: www.officeportfolio.co.uk

CLIENT:
CLSH MANAGEMENT LTD

PROJECT:
45 LONDON ROAD
REIGATE,
LONDON
RH2 2PY

TITLE:
THIRD FLOOR -
GENERAL ARRANGEMENT
FURNITURE INSTALL PRODUCT PLAN

SCALE: 1:100 @ A1 DATE: Sept. 2024 DRAWN: I.G. CKD: ~ CAD TYPE: 2D

DRAWING NUMBER: REV:

Q33741 OP 45LR 03 DR A 0100 P01

project no | originator | zone | level | file type | role | drawing series | revision

01 Third Floor General Arrangement -

Scale 1:100