
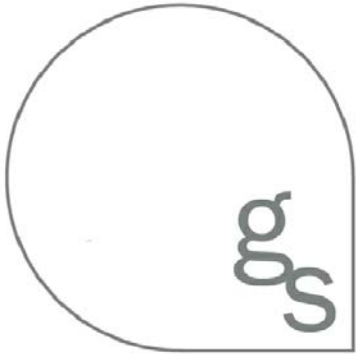


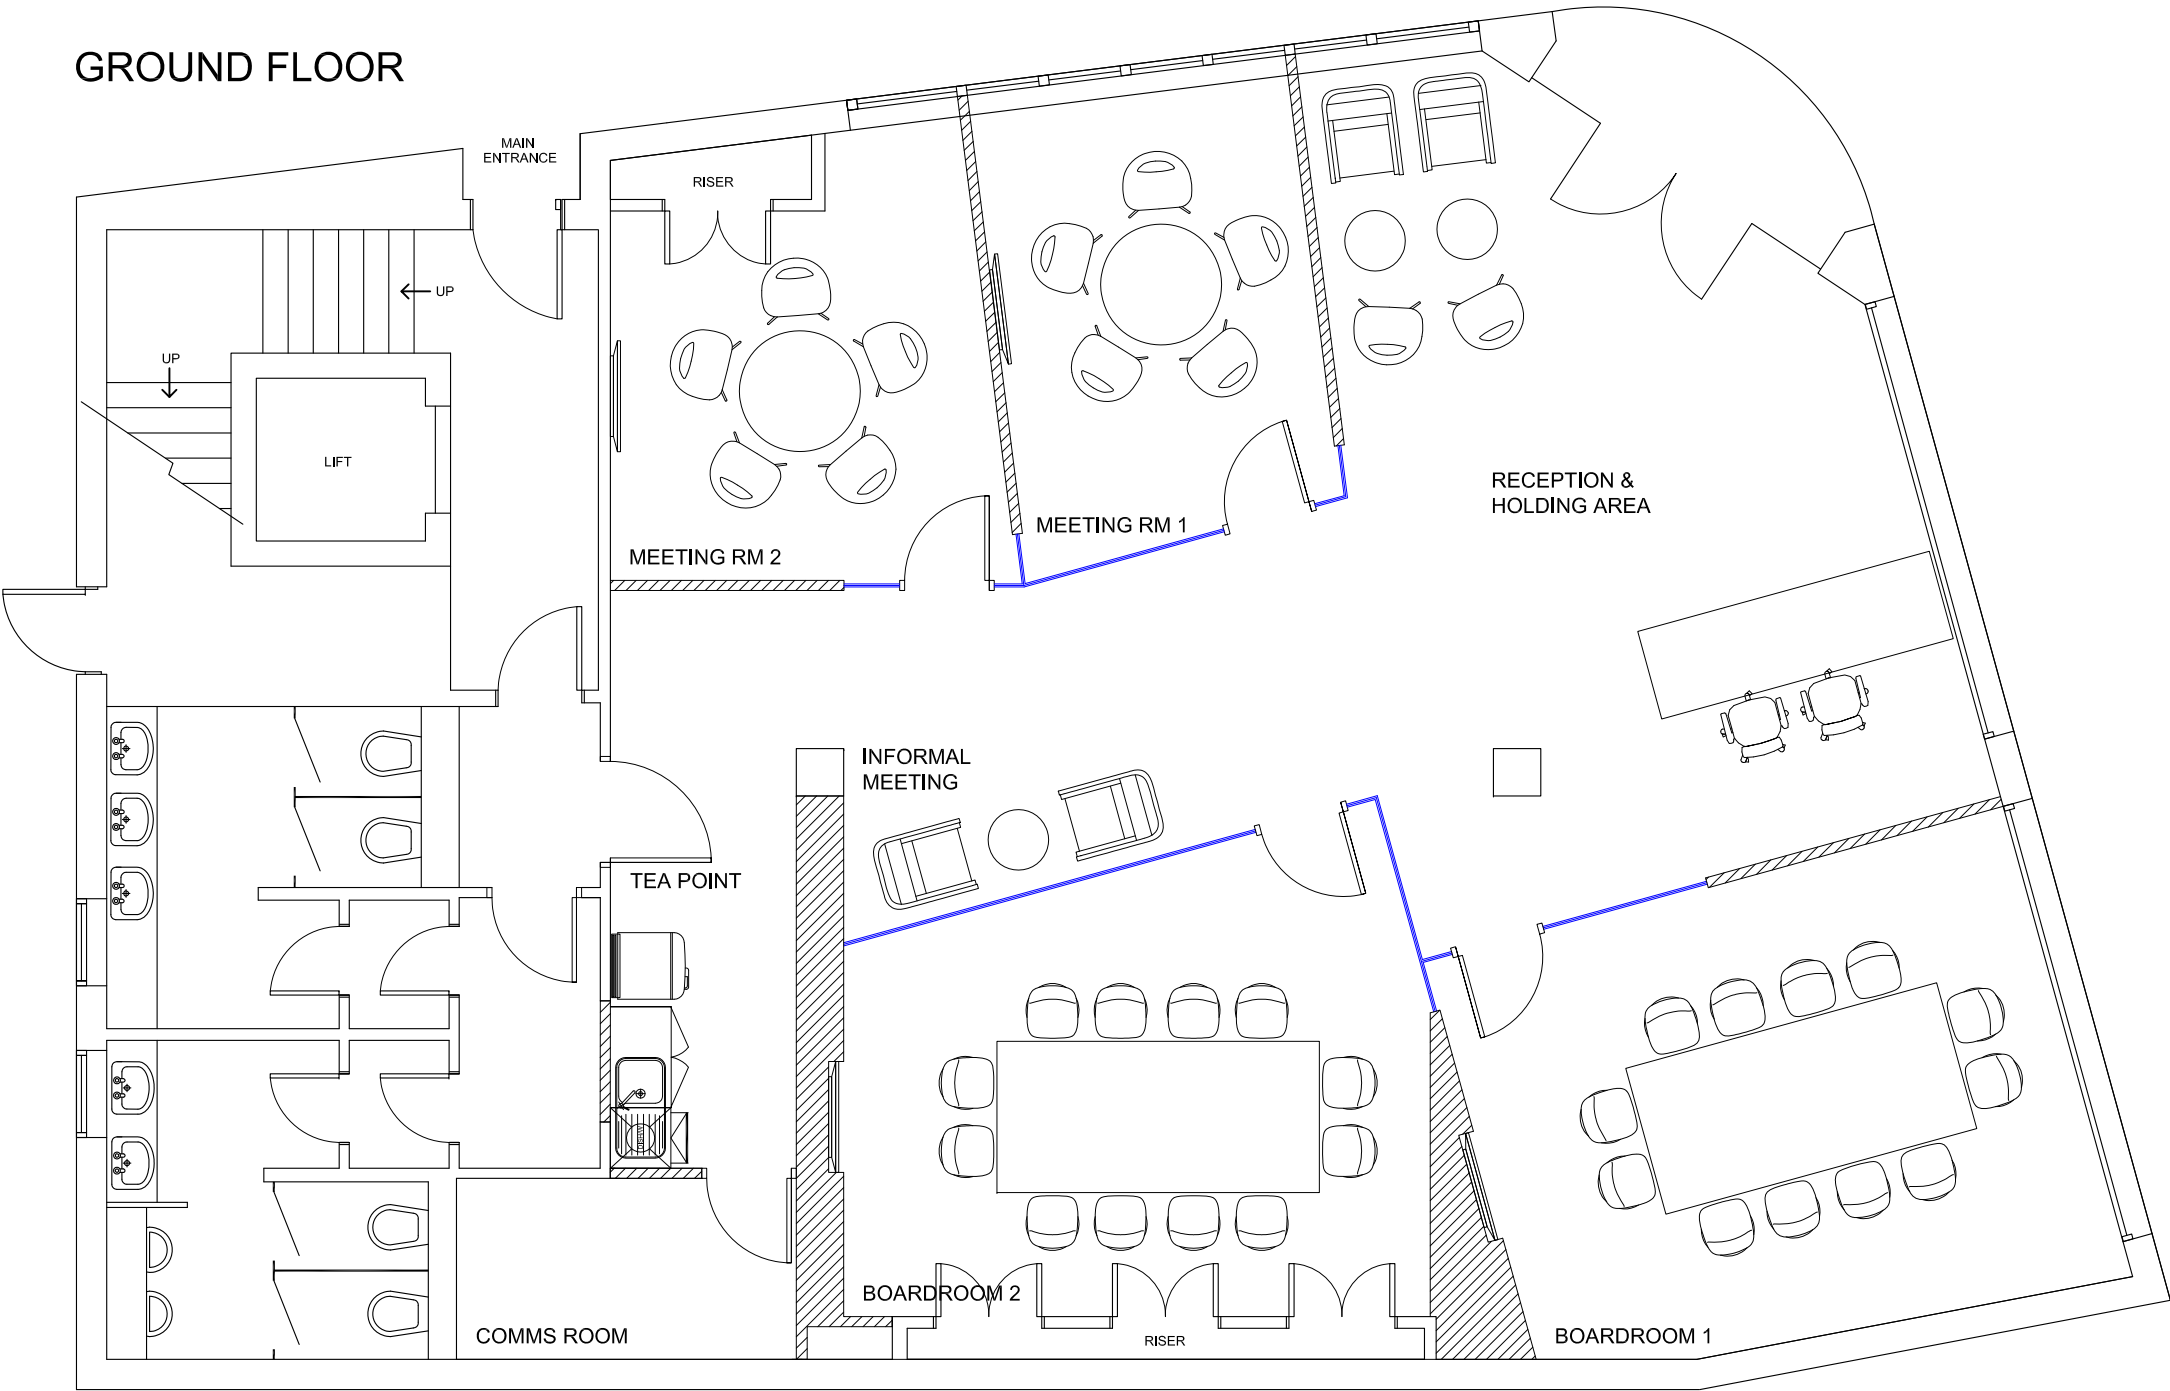

Unit 1.13b
Canterbury Court
1-3 Brixton Road
London SW9 6DE

Generate Studio
www.generate-studio.com

REV	DATE	DESCRIPTION
PROJECT		
CFBT HIGHBRIDGE HOUSE DUKE STREET READING		
CLIENT		
CFBT		
TITLE		
GROUND FLOOR GENERAL LAYOUT		
SCALE	DRAWN	DATE
1:75@A3	EB	13.02.2014
DRAWING NUMBER		REV
HH-00-GL		A