





# Colmore Row

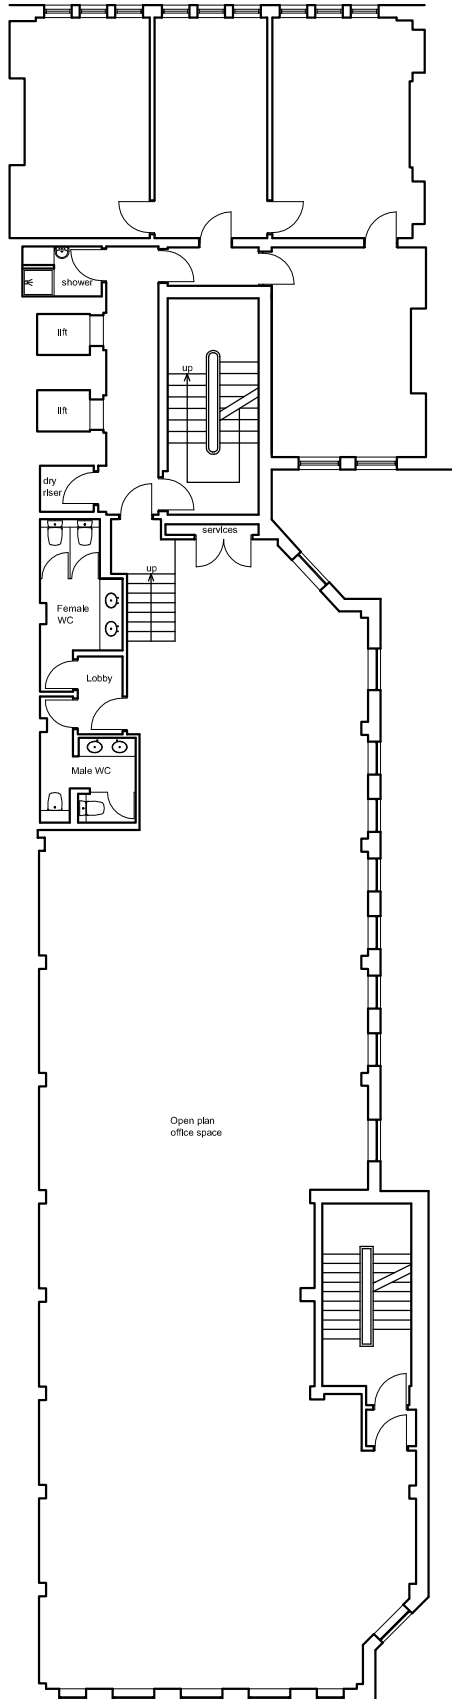

**Third Floor**  
(Scale 1:200)

## NOTES

All dimensions must be checked on site and NOT scaled from this drawing.

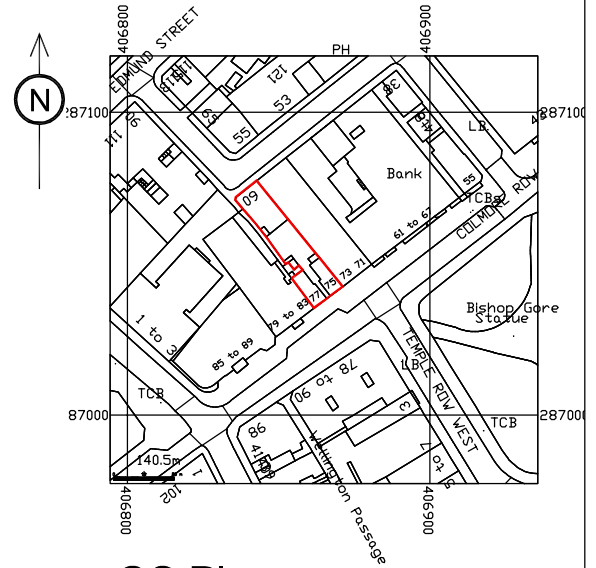

**OS Plan** Scale 1:2500

Crown Copyright  
Reproduction in whole or in part is prohibited  
without prior permission of Ordnance Survey  
Licence No. 100047474

Client

REI PLC

Property

75-77 Colmore Row  
Birmingham  
B3 2AP

Drawing Title

Land Registry Plan  
Third Floor

Scale 1:200 & 1:2500 @ A4

Date Jan 2014

Drawn by RLM

Job No. 2K14-002

Dwg. No. D05

Rev.