



GROUND FLOOR LAYOUT PLAN

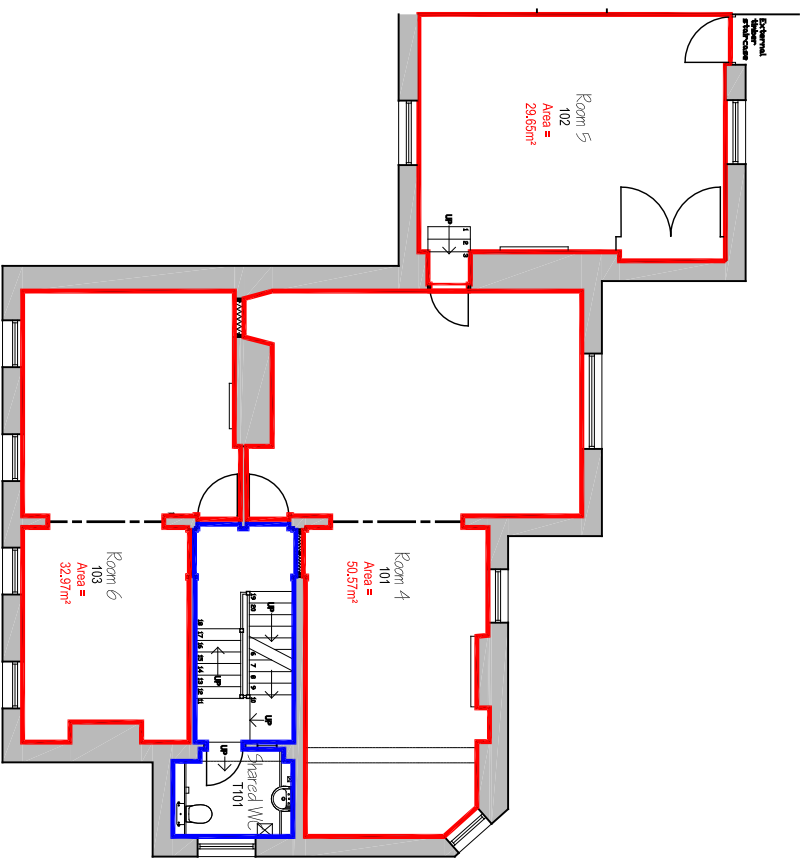

FIRST FLOOR LAYOUT PLAN

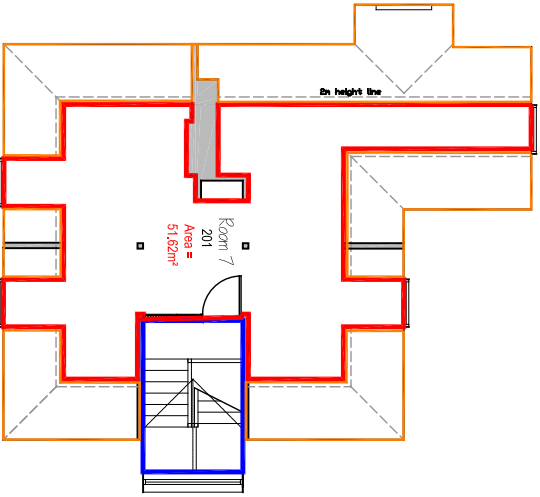

SECOND FLOOR LAYOUT PLAN



Facilities Management Directorate,
Whiteknights, PO Box 235, Reading, RG6 6BW
Tel: 0118 378 8958 Fax: 0118 975 3499

Building
Greenbanks
London Road

Project
Property Services Lettings

Title
Ground, First and Second
Demise Plan

Drawn CAD/TRC	Date June 2015
Job Number JOB NO	Scale NTS
Building No.	Drawing No.

LO42	N/A
------	-----