



6 AGAR ST.
COVENT GARDEN

7,304 – 20,112 SQ FT OFFICES WITH PRIVATE TERRACES

ELEGANCE



AS



STANDARD

REMODELLED FOR EXCELLENCE.

Take your place in Covent Garden.
New carefully crafted workspace
at 6 Agar Street.

The reception has been comprehensively refurbished,
with an inviting lounge area for an elevated welcome.

The available space comprises level two of 12,808 sq ft
and level five of 7,304 sq ft. Level two features a new
premium fit-out, ready for occupation. Level five is
delivered in a Cat A condition with the option to fit-out.



AN ALL-NEW ARRIVAL.



Reception




SPECIFICATION




Newly refurbished
reception



Fully fitted &
Cat A floors

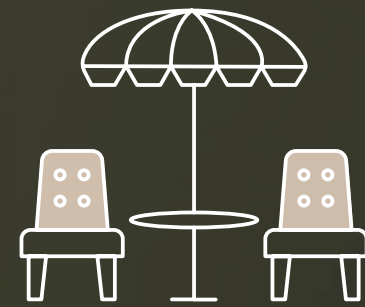


Private terraces
totalling 1,457 sq ft

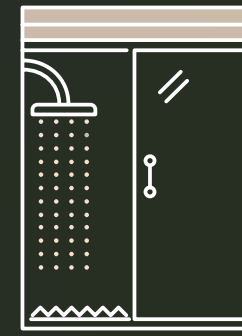

6 x showers
and 50 x lockers




62
bicycle racks

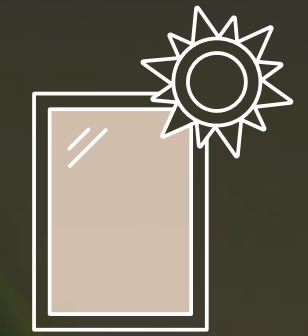


Superb natural light
via central atrium




EPC B
rating

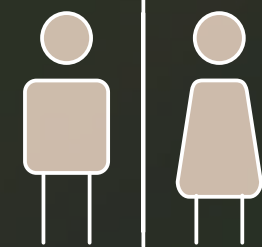


On floor
WCs

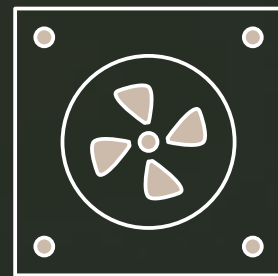


VRF air
conditioning

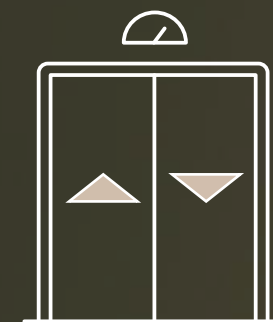

3 x passenger
lifts

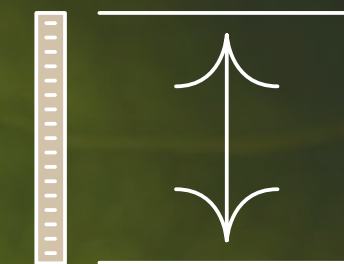

Floor to ceiling
heights of 2.65m

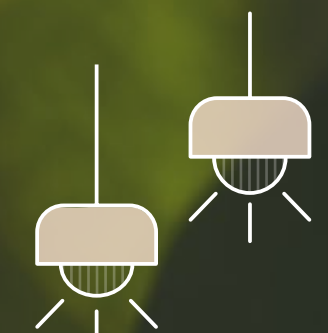

New LED
lighting





Bicycle racks

LEVEL TWO

LEVEL TWO - FULLY FITTED.



Reception area

Fully fitted office built for success. High quality space to meet, work and collaborate.

The level two workspace has been thoughtfully designed to create a bright working environment - to maximise efficiency and support collaboration, with a large private terrace for tenants to relax and unwind.



Kitchen breakout area




LEVEL TWO

Level Two

12,808 sq ft / 1,190 sq m

Terrace: 790 sq ft / 73 sq m


Workstations	96
14 person extendable boardroom	1
10 person meeting rooms	2
Hot desk areas	2
Collaboration zone	1
Lounge / breakout areas	5
Quiet rooms	6
Kitchen / breakout area	1
Reception / welcome area	1
Terrace	1

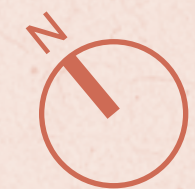

Floorplan for indicative purposes only. Not to scale.



- Office
- Collaboration zone
- Quiet room
- Terrace
- Reception
- Kitchen / breakout
- Meeting room
- Core

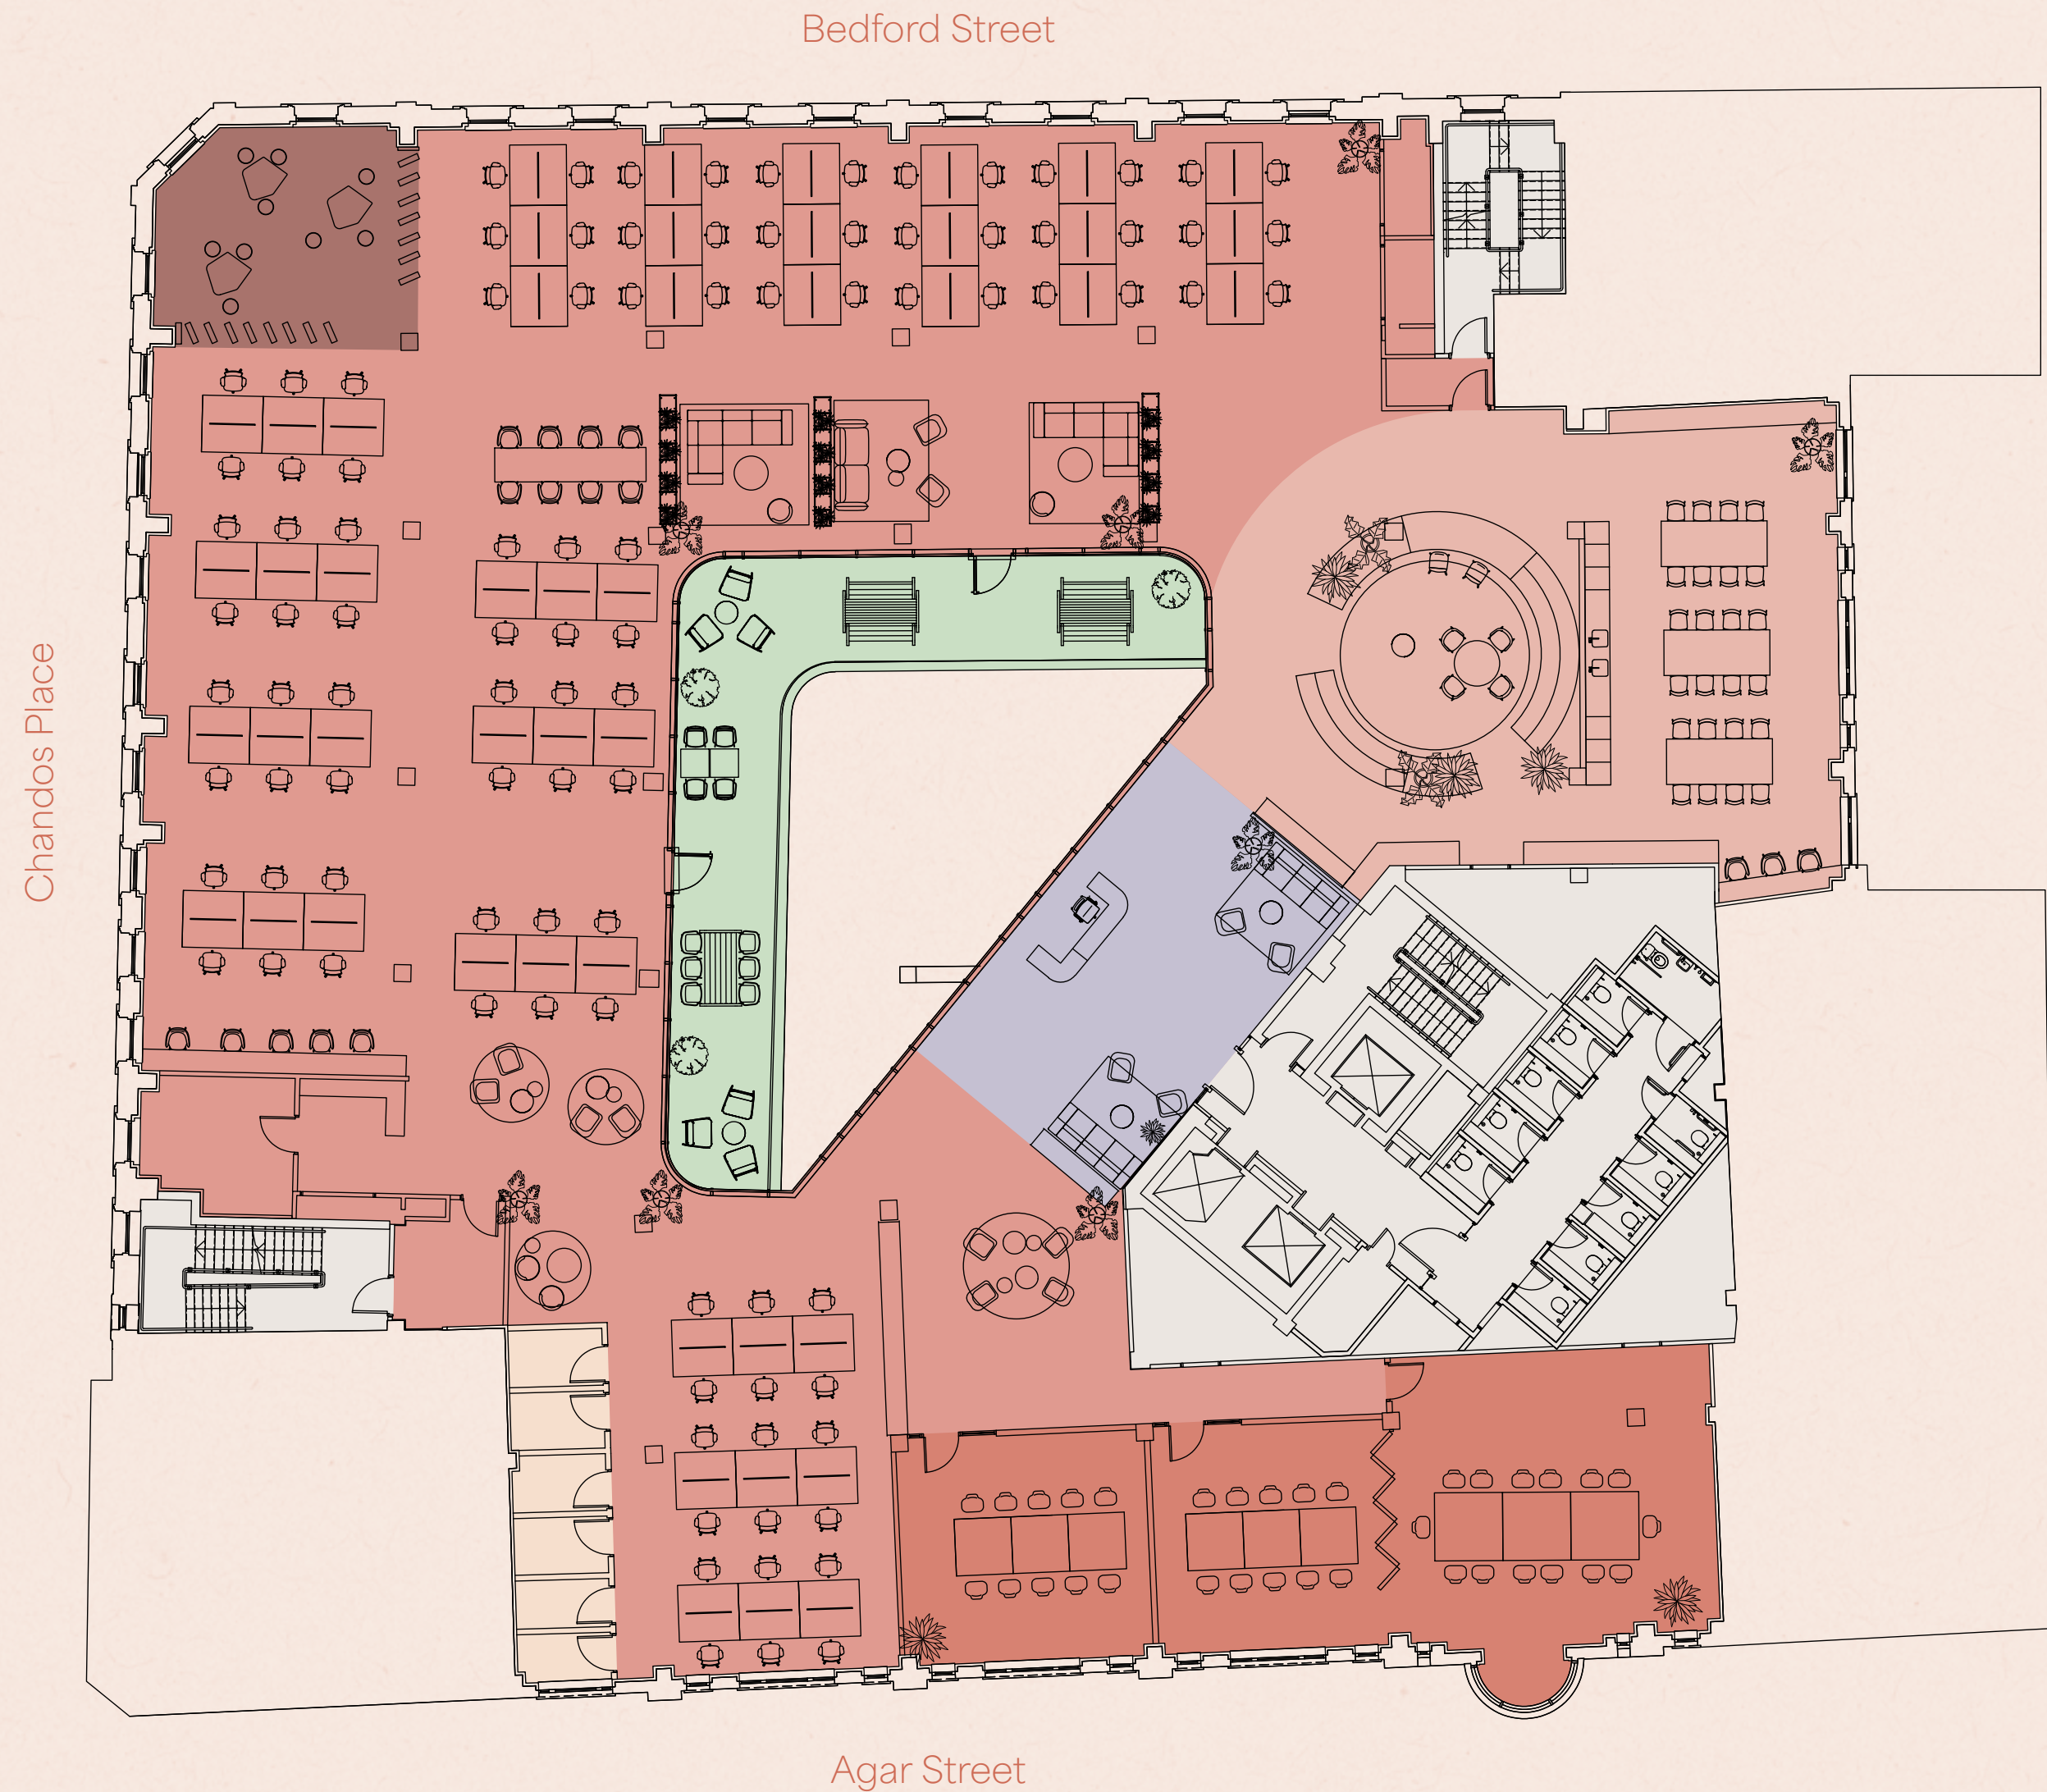



LEVEL FIVE

LEVEL FIVE - CAT A.



Excellent workspace to make your own, boasting a terrace and exposed finishes.

Level five has been comprehensively refurbished to offer best in class Cat A workspace.

The space can be fitted out and tailored to your needs - so you can get right to work.





Level Five

7,304 sq ft / 679 sq m

Terraces: 667 sq ft / 62 sq m



Office Terrace Core

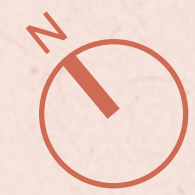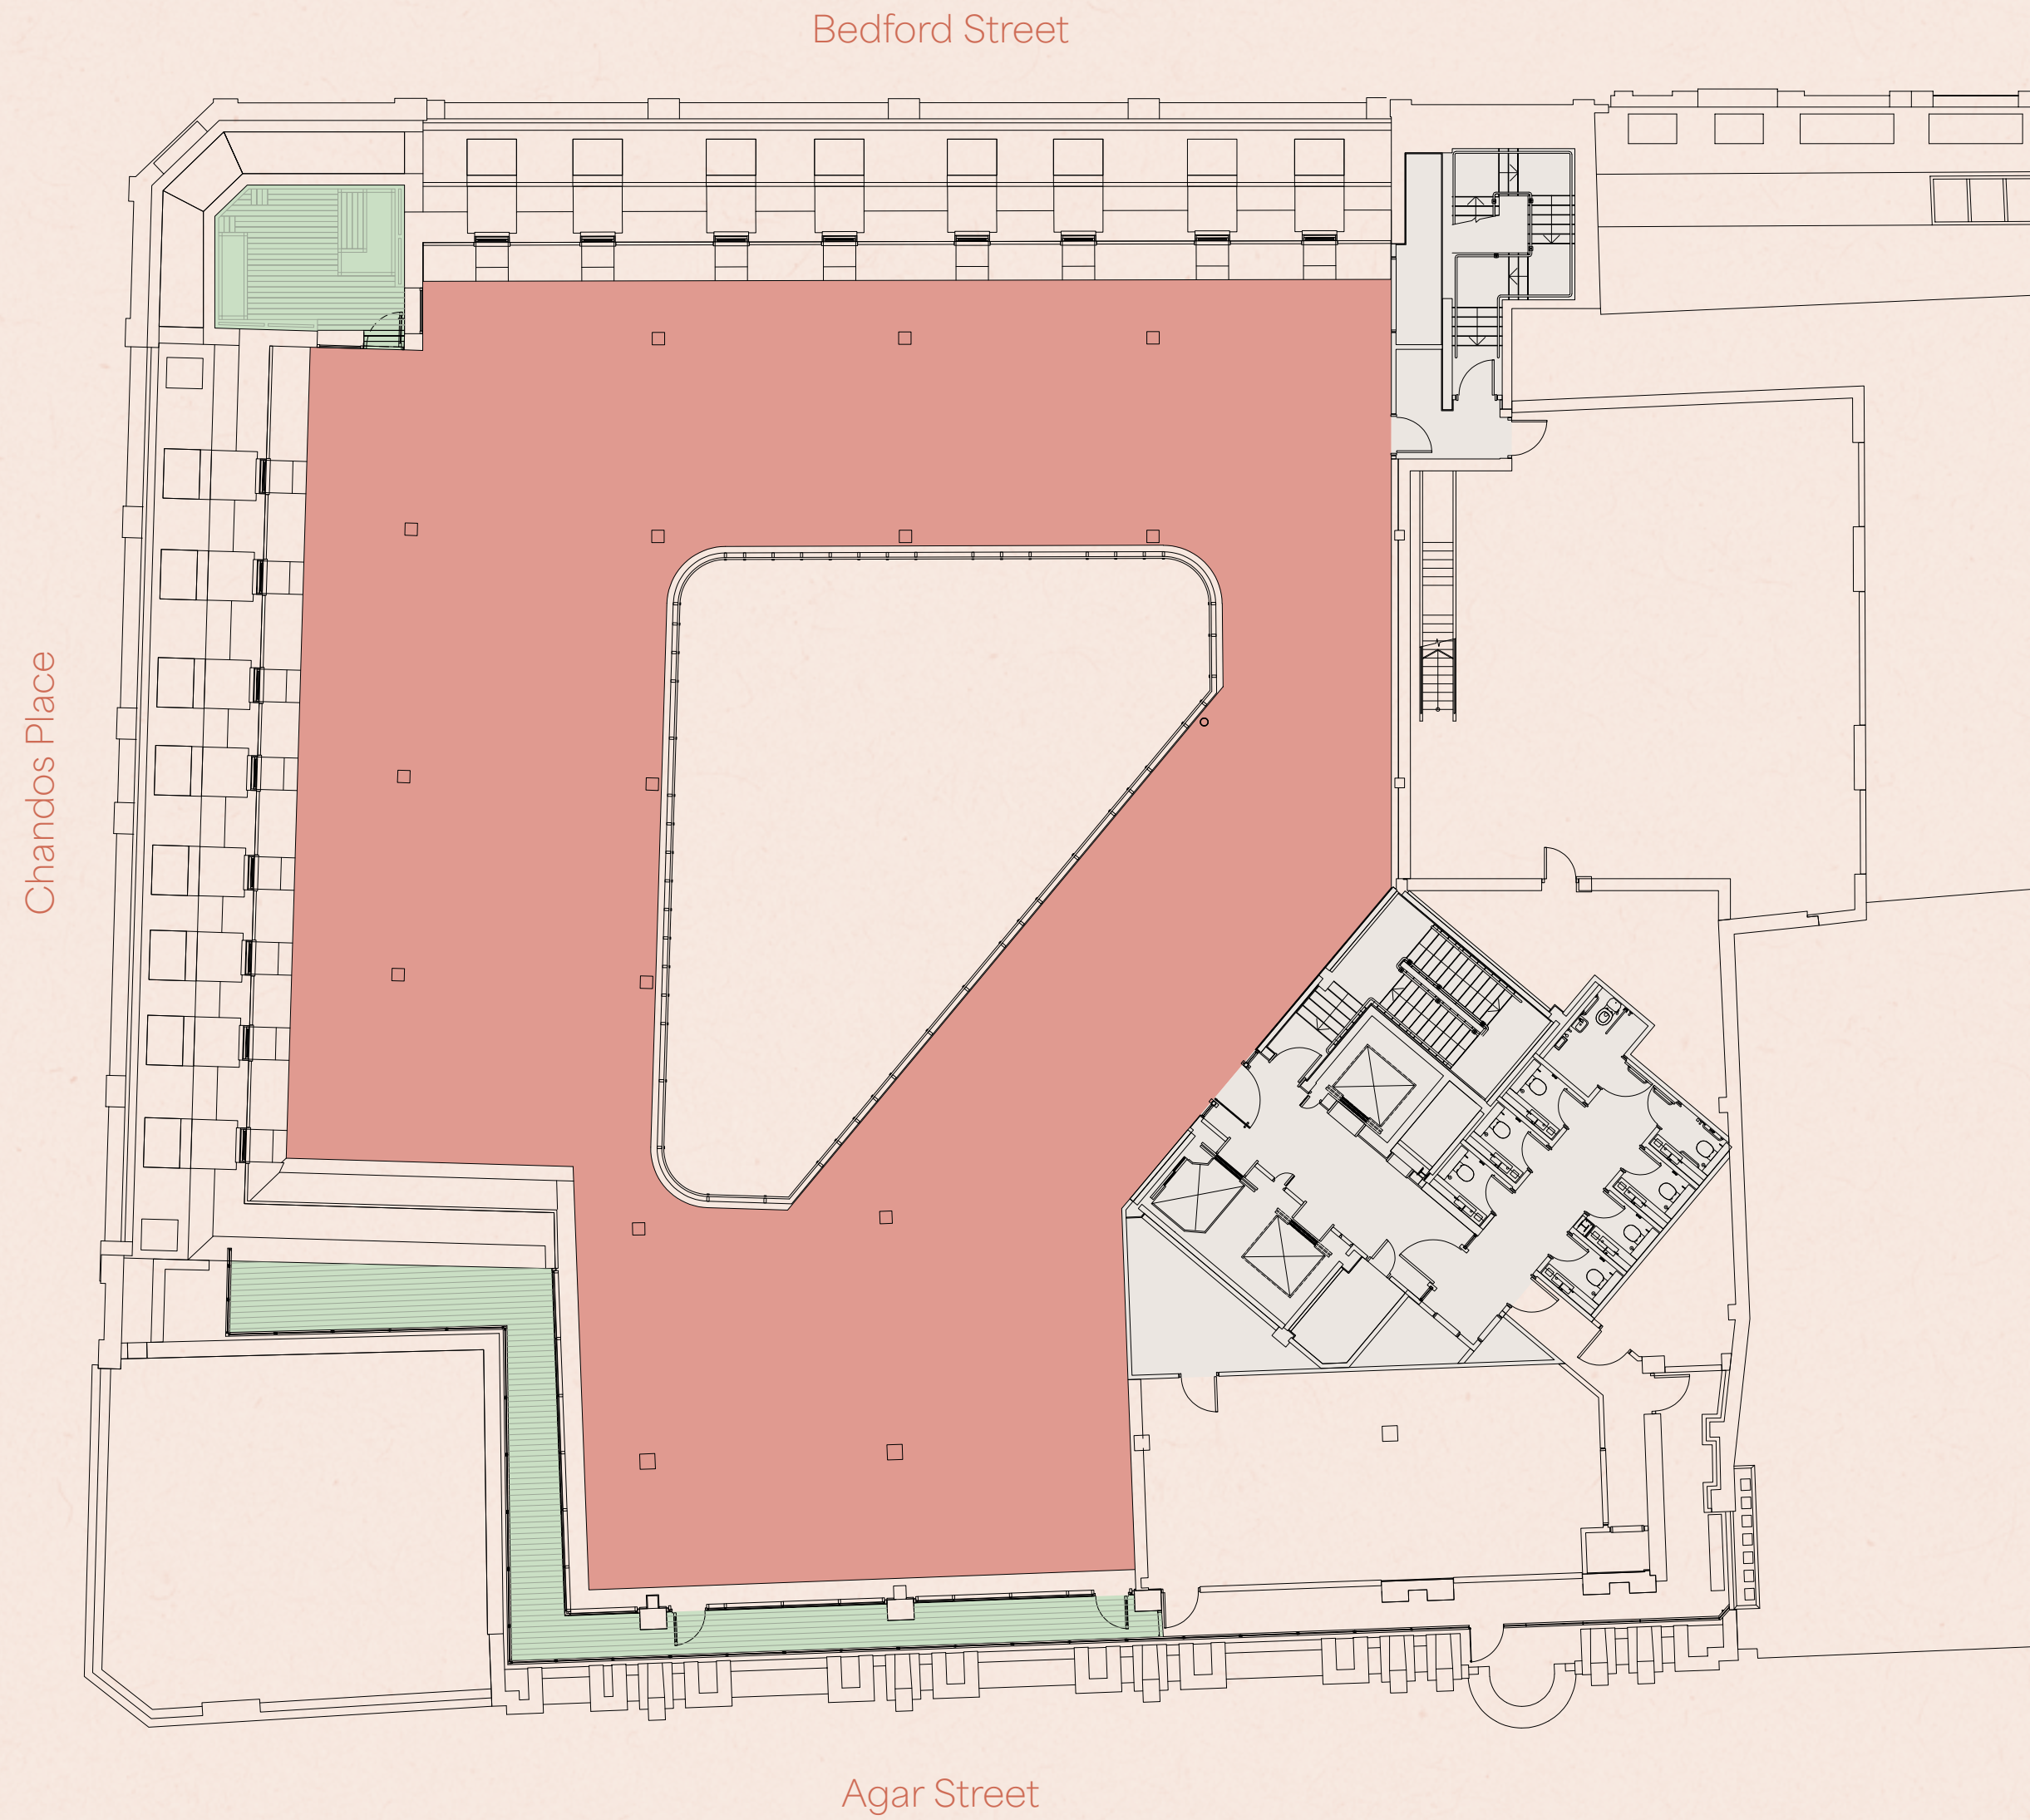

Floorplan for indicative purposes only. Not to scale.

ALLOCATION



INSPIRATION

LOCATION

A LIFESTYLE DESTINATION.

Covent Garden Piazza



Brother Marcus



Temper



The Savoy - Strand

Discover the charm of Covent Garden - from world-class dining to boutique shopping.

The building occupies a highly desirable location, just moments from Covent Garden's Piazza, with Trafalgar Square and Seven Dials also nearby.

The rich arts & entertainment culture can be discovered around every corner, with an abundance of theatres, galleries and markets in the immediate area.



ON YOUR DOORSTEP.

Bars

1. Mr Fogg's
2. Blame Gloria
3. The Porterhouse
4. Punch & Judy
5. The Lamb & Flag
6. The Porcupine

Restaurants

1. Hawksmoor
2. Brasserie Zedel
3. Ivy Market Grill
4. Cora Pearl
5. Fallow
6. Balthazar

Hotels

1. Corinthia
2. Haymarket Hotel
3. One Aldwych
4. Sofitel
5. St Martins Lane
6. The Savoy

Cafés

1. Notes
2. Caffè Nero
3. Arabica
4. Grind
5. Blank Street Coffee
6. Monmouth

7. Smith & Wollensky
8. Flat Iron
9. Dishoom
10. Brother Marcus
11. Temper
12. EL&N Deli & Bakery

Theatres & Galleries

1. 180 The Strand
2. National Portrait Gallery
3. National Gallery
4. His Majesty's Theatre
5. Adelphi Theatre
6. Vaudeville Theatre








CONNECTED NEAR & FAR.



Unparalleled access to Underground, National Rail and Elizabeth Line services.

6 Agar Street is just steps away from Charing Cross Station, with the Elizabeth Line nearby at Tottenham Court Road station – further enhancing connectivity across London and beyond.

STATION WALK TIMES

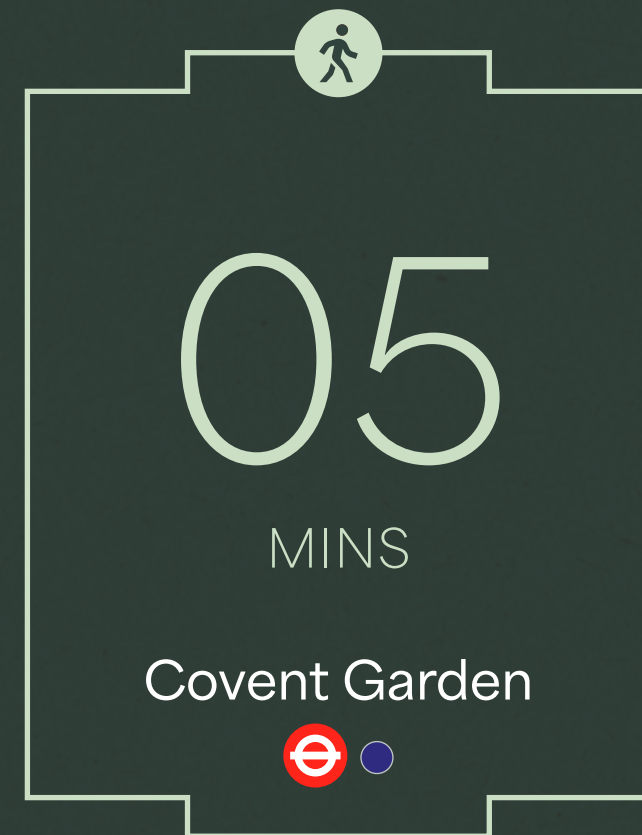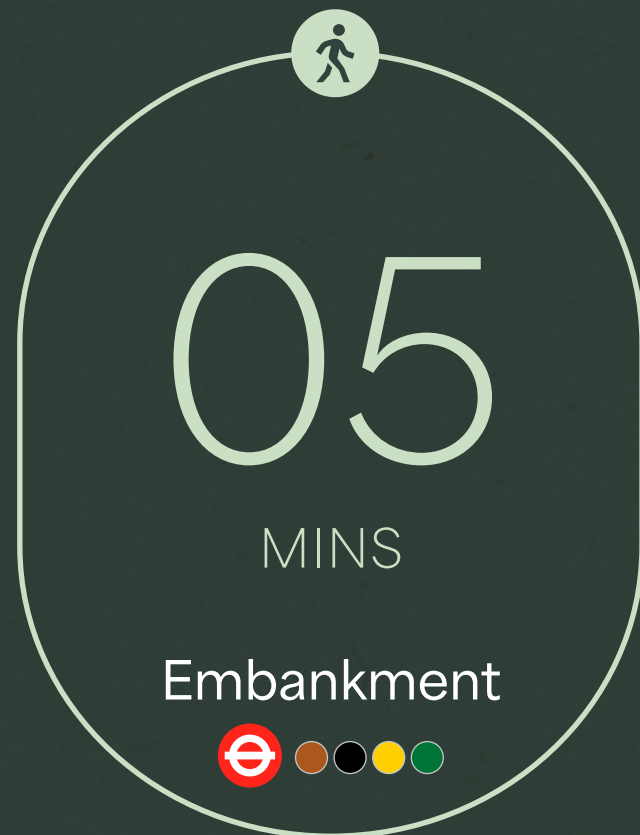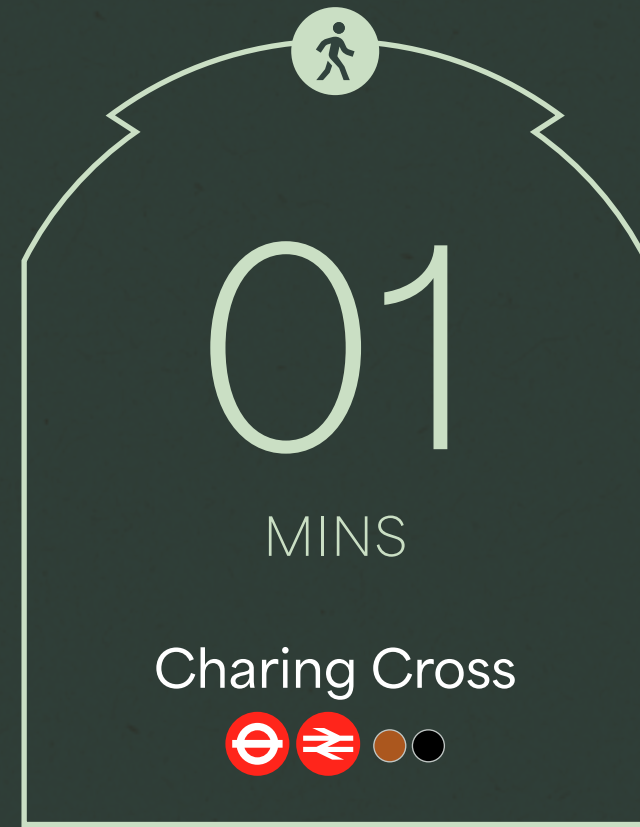

JOURNEY TIMES FROM CHARING CROSS

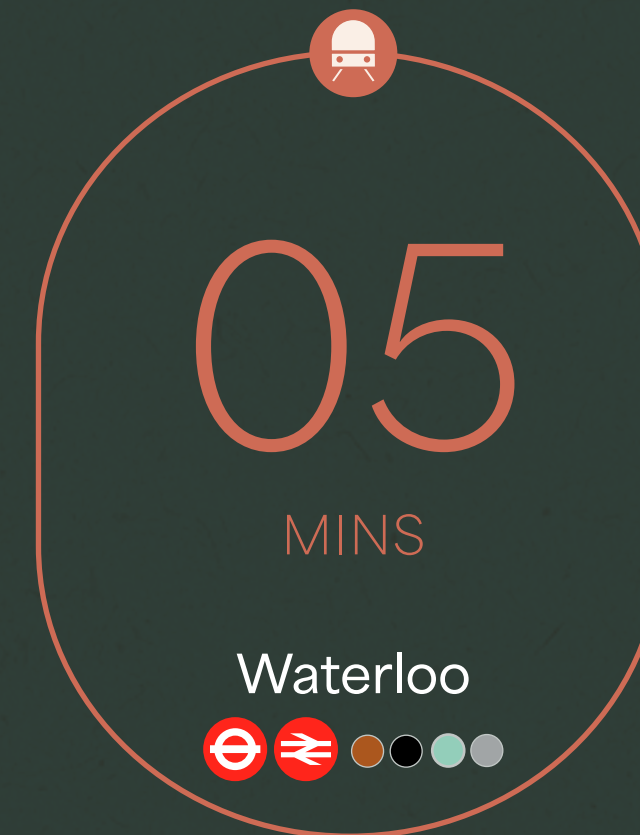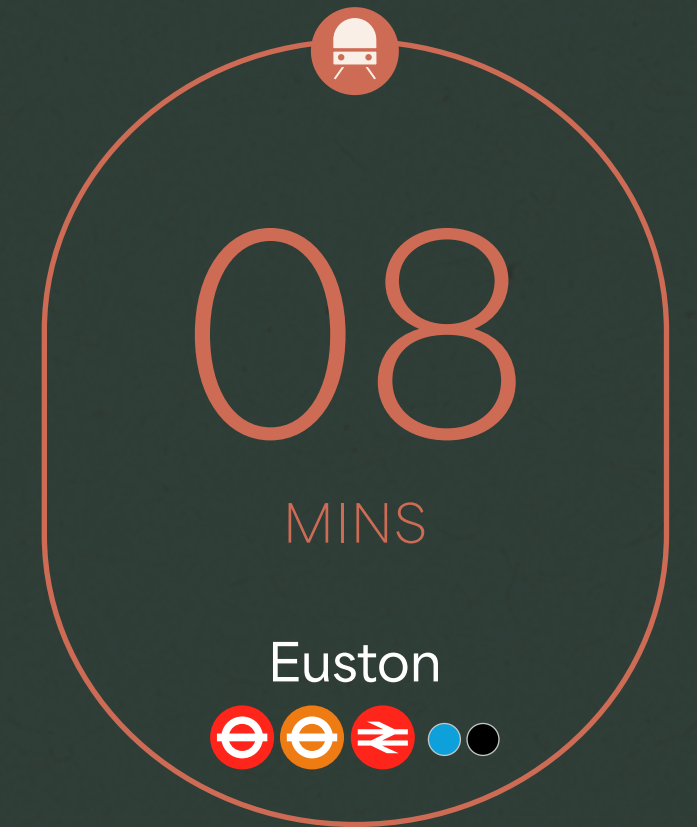

Walk times from the building. Source: TfL.

Underground journey times from Charing Cross Station. Source: TfL.



Activate your community

Easily discover what's happening around you. Join social groups, positive impact projects, and local events.

Effortless visitor & deliveries access


Say goodbye to stair climbs - welcome guests and receive deliveries with ease.

Elevate social impact

Looking to have a positive influence? Participate in social activities, volunteer days and impactful social projects.

Love your neighbourhood

Enjoy local discounts and book office spaces or meeting rooms nearby that fit your needs.

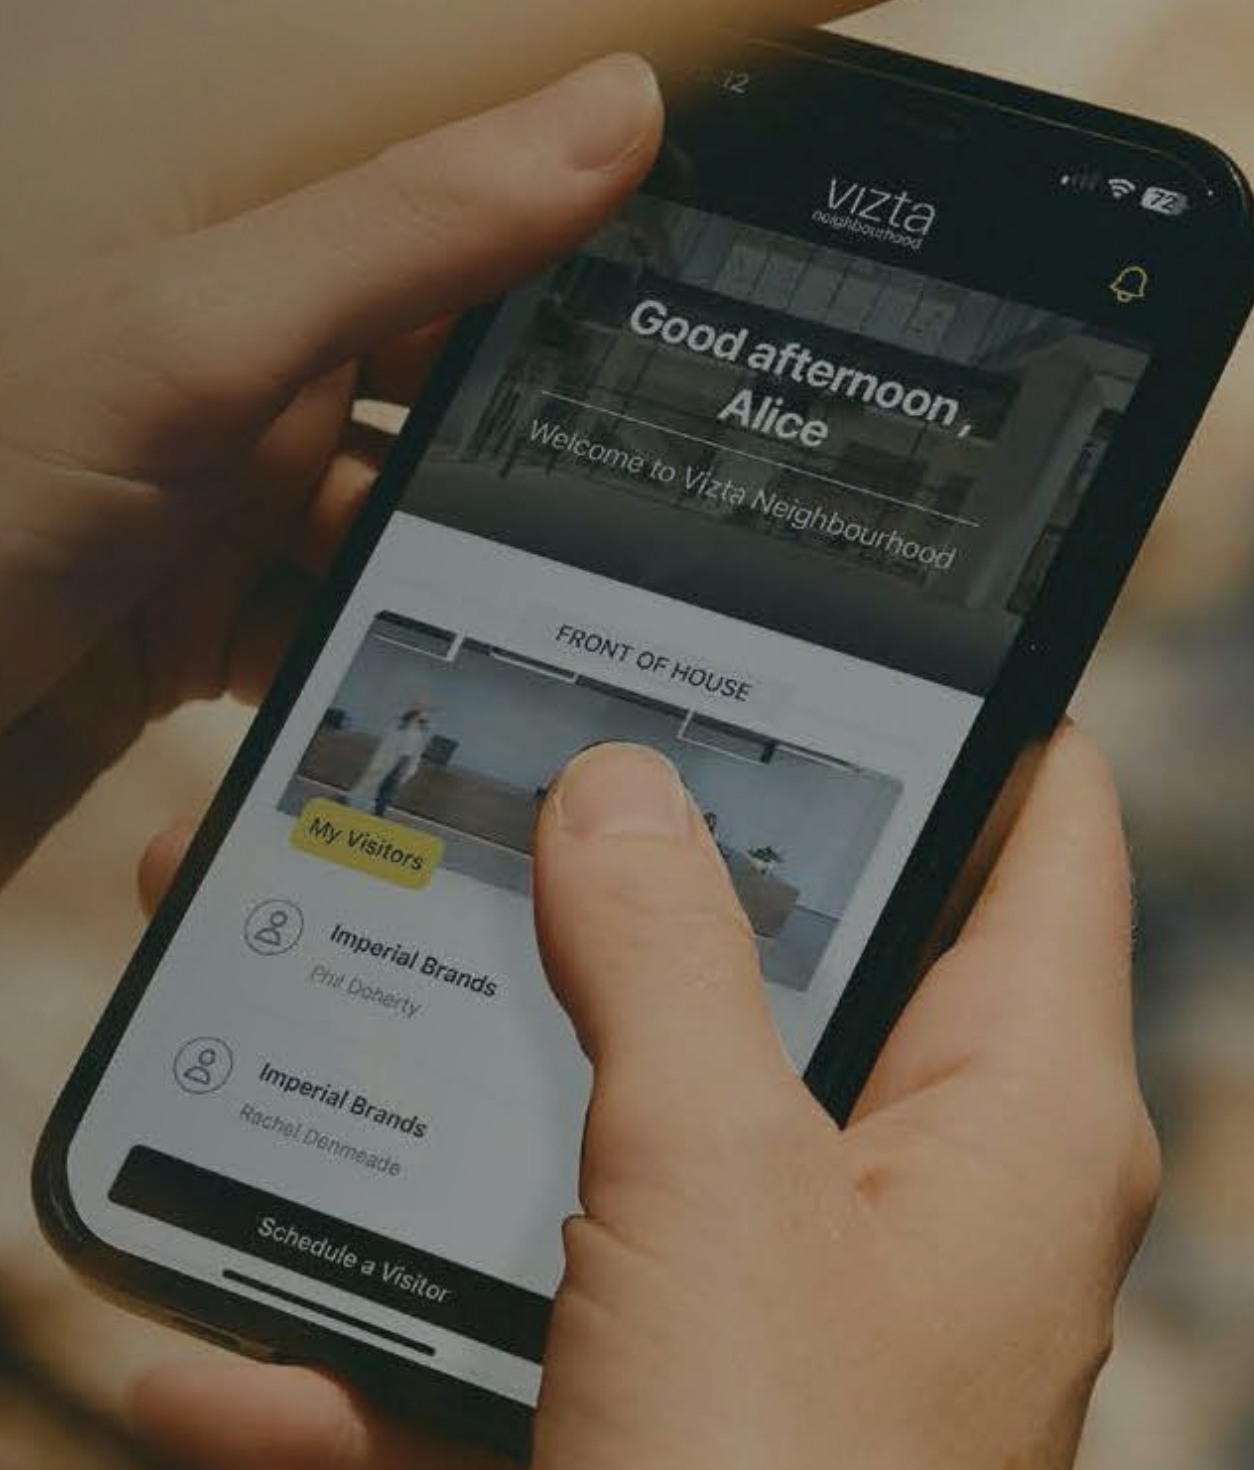

COMMUNITY CONNECTED.

Vizta Neighbourhood is your workplace app, giving you exclusive benefits of being a part of the L&G community.

It connects you to local events, social groups, and amenity, helping you engage with your community in new ways. Vizta Neighbourhood makes your workday easier and more connected.





Download on the
App Store or Google Play.



CAPSULE MANAGED.

Do you want all the benefits of occupying your own dedicated workspace without the hassle of day-to-day management?

Welcome to Capsule Managed where we will take care of everything for one monthly all-inclusive price. We believe leasing and occupying best in class office space should be straightforward, transparent and easy meaning that you can focus on growing your core business.

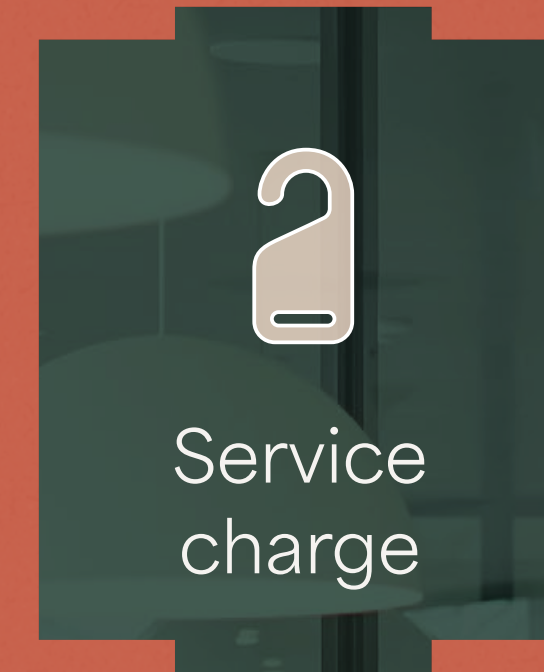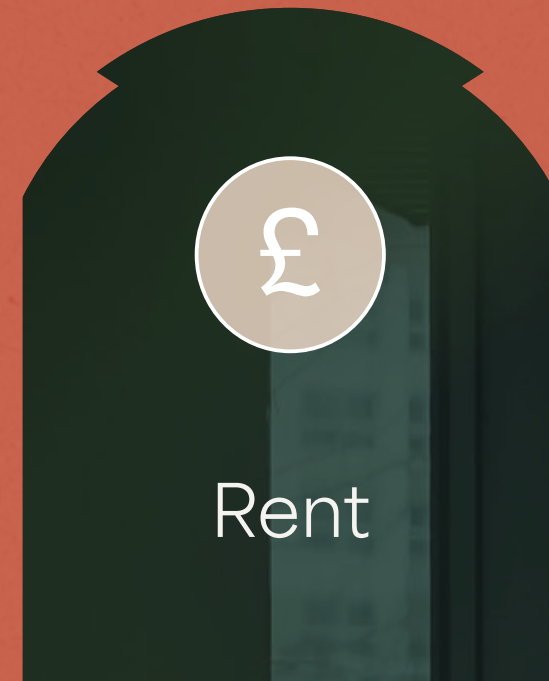



6 AGAR ST.
COVENT GARDEN

GET IN TOUCH.

For further information or to arrange a viewing,
please contact the joint sole letting agents:

EDWARD CHARLES
& PARTNERS W 1
CHARTERED SURVEYORS

Sean Cunningham
07827 985 858
scunningham@edwardcharles.co.uk

Andrew Okin
07887 714 491
aokin@edwardcharles.co.uk

Ollie Mitchell
07769 310 206
omitchell@edwardcharles.co.uk



William Foster
07748 985 951
william.foster@knightfrank.com

Francesca Skinner
07866 191 140
francesca.skinner@knightfrank.com

Elizabeth Galbraith
07966 247 607
elizabeth.galbraith@knightfrank.com

6AGARST.CO.UK

Misrepresentation Act 1967. Edward Charles & Partners and Knight Frank and their clients give notice that: Edward Charles & Partners and Knight Frank for themselves and the vendor of this property give notice that these particulars do not form, or form part of, any offer or contract. They are intended to give fair description of the property and whilst every effort has been made to ensure their accuracy this cannot be guaranteed. All CGIs are for indicative purposes only. Any intending purchaser must therefore satisfy themselves by inspection or otherwise. Neither Edward Charles & Partners and Knight Frank nor any of its employees has any authority to make or give any further representations or warranty whatsoever in relation to this property. All prices and rents quoted are net of VAT. March 2026.

Designed and produced by Cre8te - 020 3468 5760 - cre8te.london