


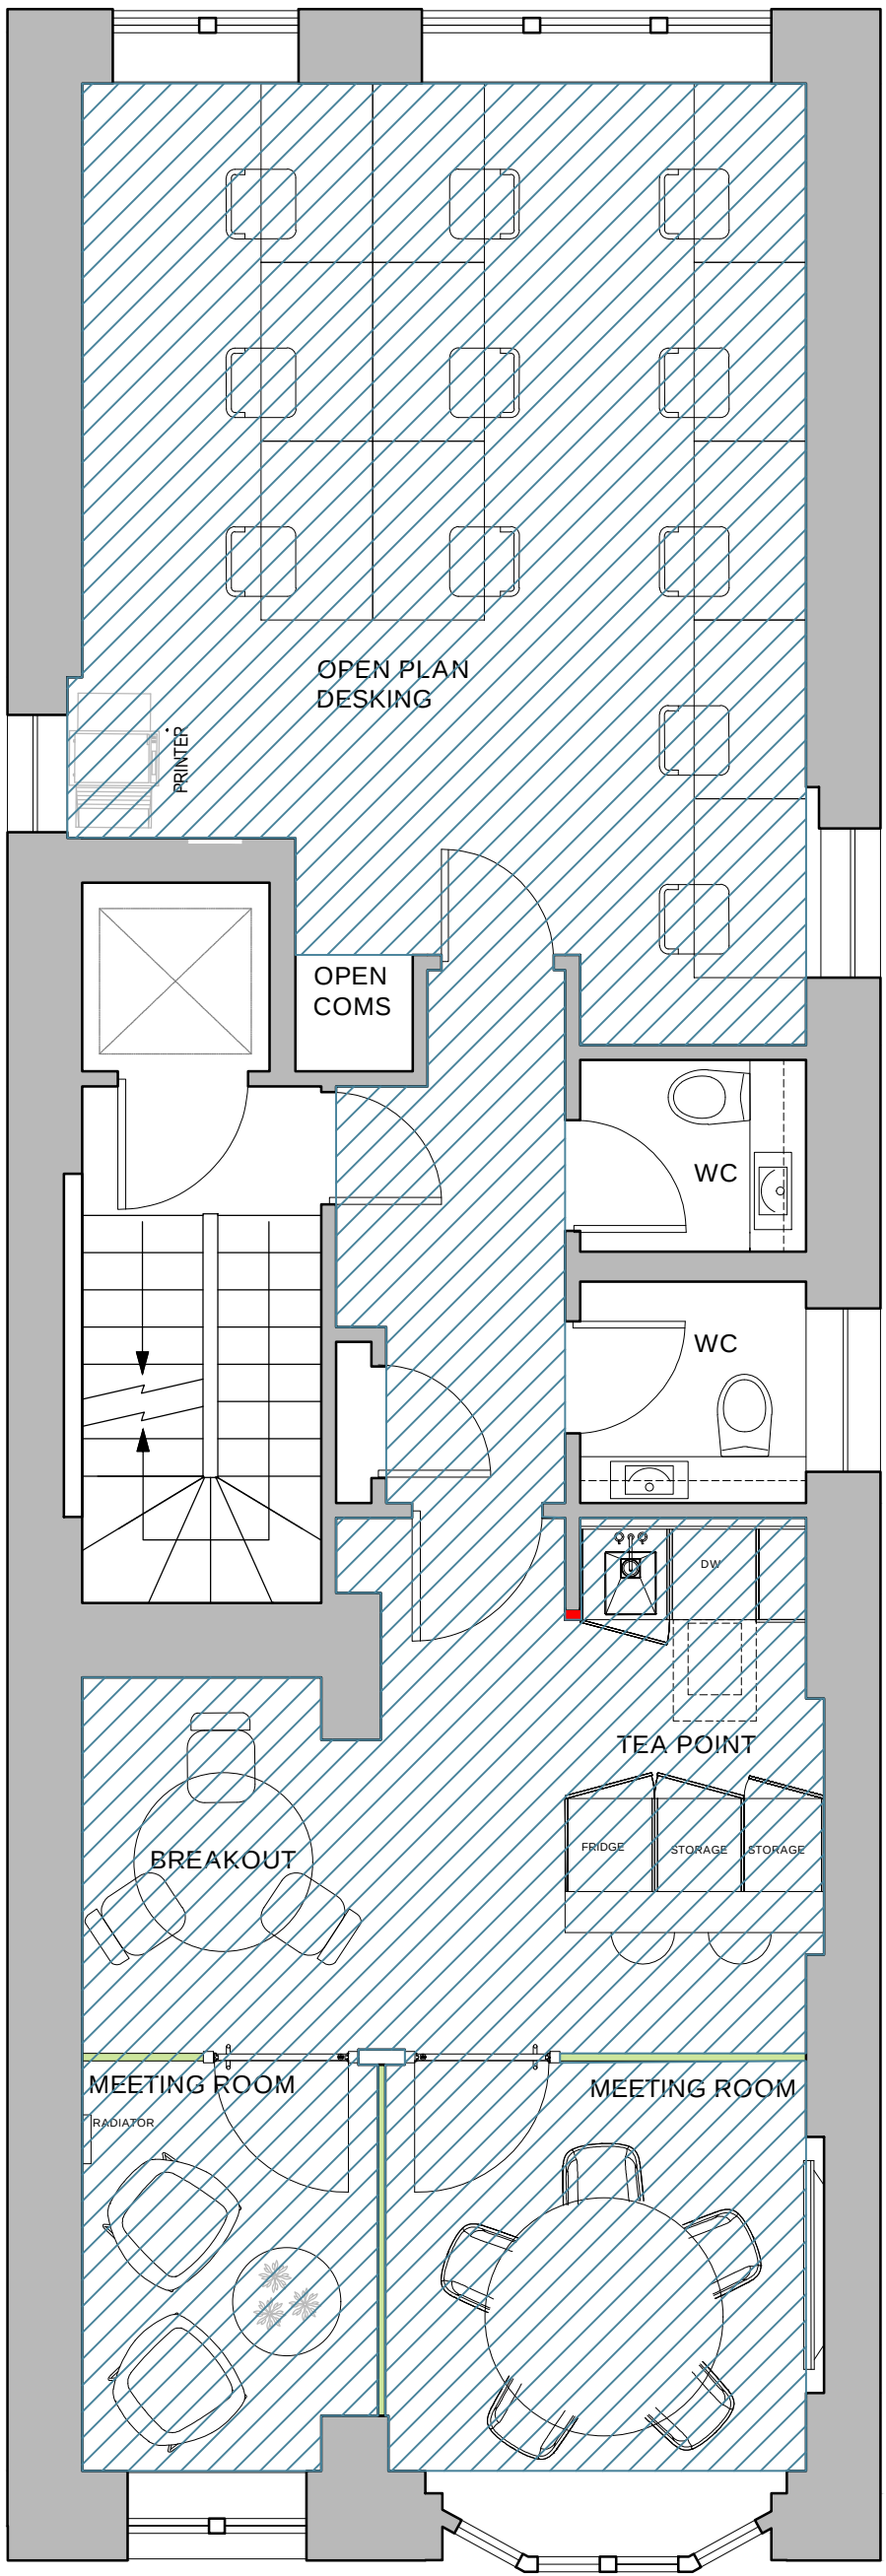

NOTES

DRAWINGS INDICATE DESIGN INTENT ONLY.

ALL DIMENSIONS IN MILLIMETRES UNLESS NOTED OTHERWISE.

THE CONTRACTOR IS RESPONSIBLE FOR TAKING AND CHECKING ALL DIMENSIONS.

DO NOT SCALE FROM THE DRAWING.


REPORT ALL CONFLICTS OF INFORMATION TO MINFIE ARCHITECTS AND SEEK ADVICE BEFORE PROCEEDING.

DRAWING TO BE READ IN CONJUNCTION WITH ALL RELATED CONSULTANTS' DRAWINGS AND ANY OTHER RELEVANT INFORMATION.

THIS DRAWING IS THE COPYRIGHT OF MINFIE ARCHITECTS LTD.

KEY

NLA- 62 SQM APPROXIMATELY

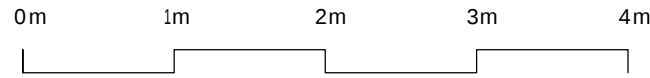

STATUS

CONTRACT

REVISION	DATE	ISSUE / DESCRIPTION
*	16.05.25	CONTRACT ISSUE

PROJECT NAME		PROJECT NUMBER	
53 SOUTH MOLTON STREET		1747	
DRAWING TITLE			
PROPOSED SECOND FLOOR			
DRAWING NUMBER		REVISION	
AP(2)2 001		*	
SCALE		DRAWN/CHECKED	
SIZE		RG BM	
1:50		@A1	
MINFIE ARCHITECTS		MINFIE ARCHITECTS	
1 VINCE STREET			
LONDON			
EC1V 9HB			
020 7251 9013			