
DO NOT SCALE THIS DRAWING

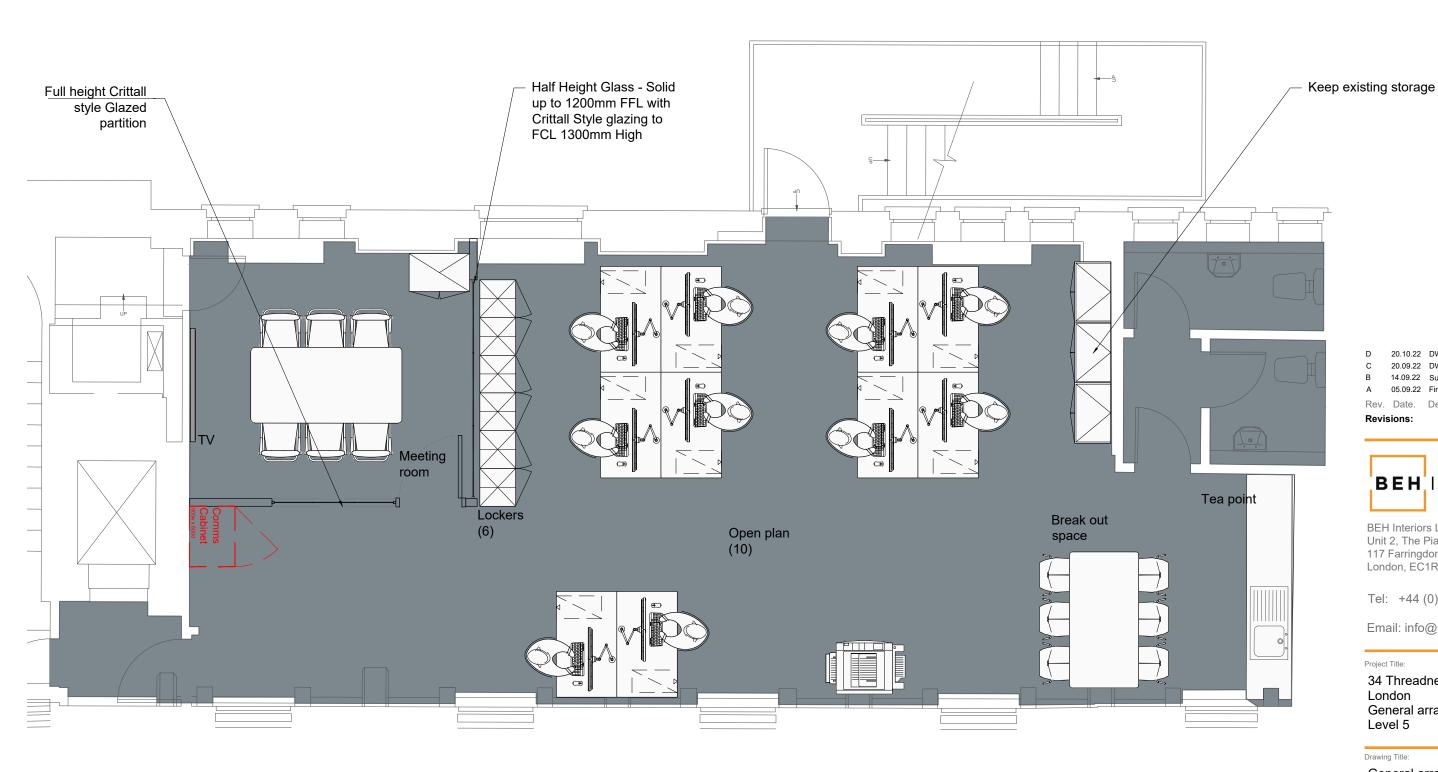

General arrangement

Revis	sions:		
Rev.	Date.	Description	Drawn
Α	05.09.22	First issue	RH
В	14.09.22	Survey DWG added	RH
С	20.09.22	DWG updated	RH
D	20.10.22	DWG updated	RH

BEH INTERIORS

BEH Interiors Limited Unit 2, The Piano Works 117 Farringdon Road London, EC1R 3BX

Tel: +44 (0) 20 3781 7472

Email: info@behinteriors.co.uk

Project Title:

34 Threadneedle Street London General arrangement Level 5

Drawing Title:

General arrangement

Drawn By:		Date:
RH		20.10.22
Scale:	(Checked By:
1: 50 (A3)	RH	
Job No Dwg type	Level	Revision
xxxx GA	05	Г