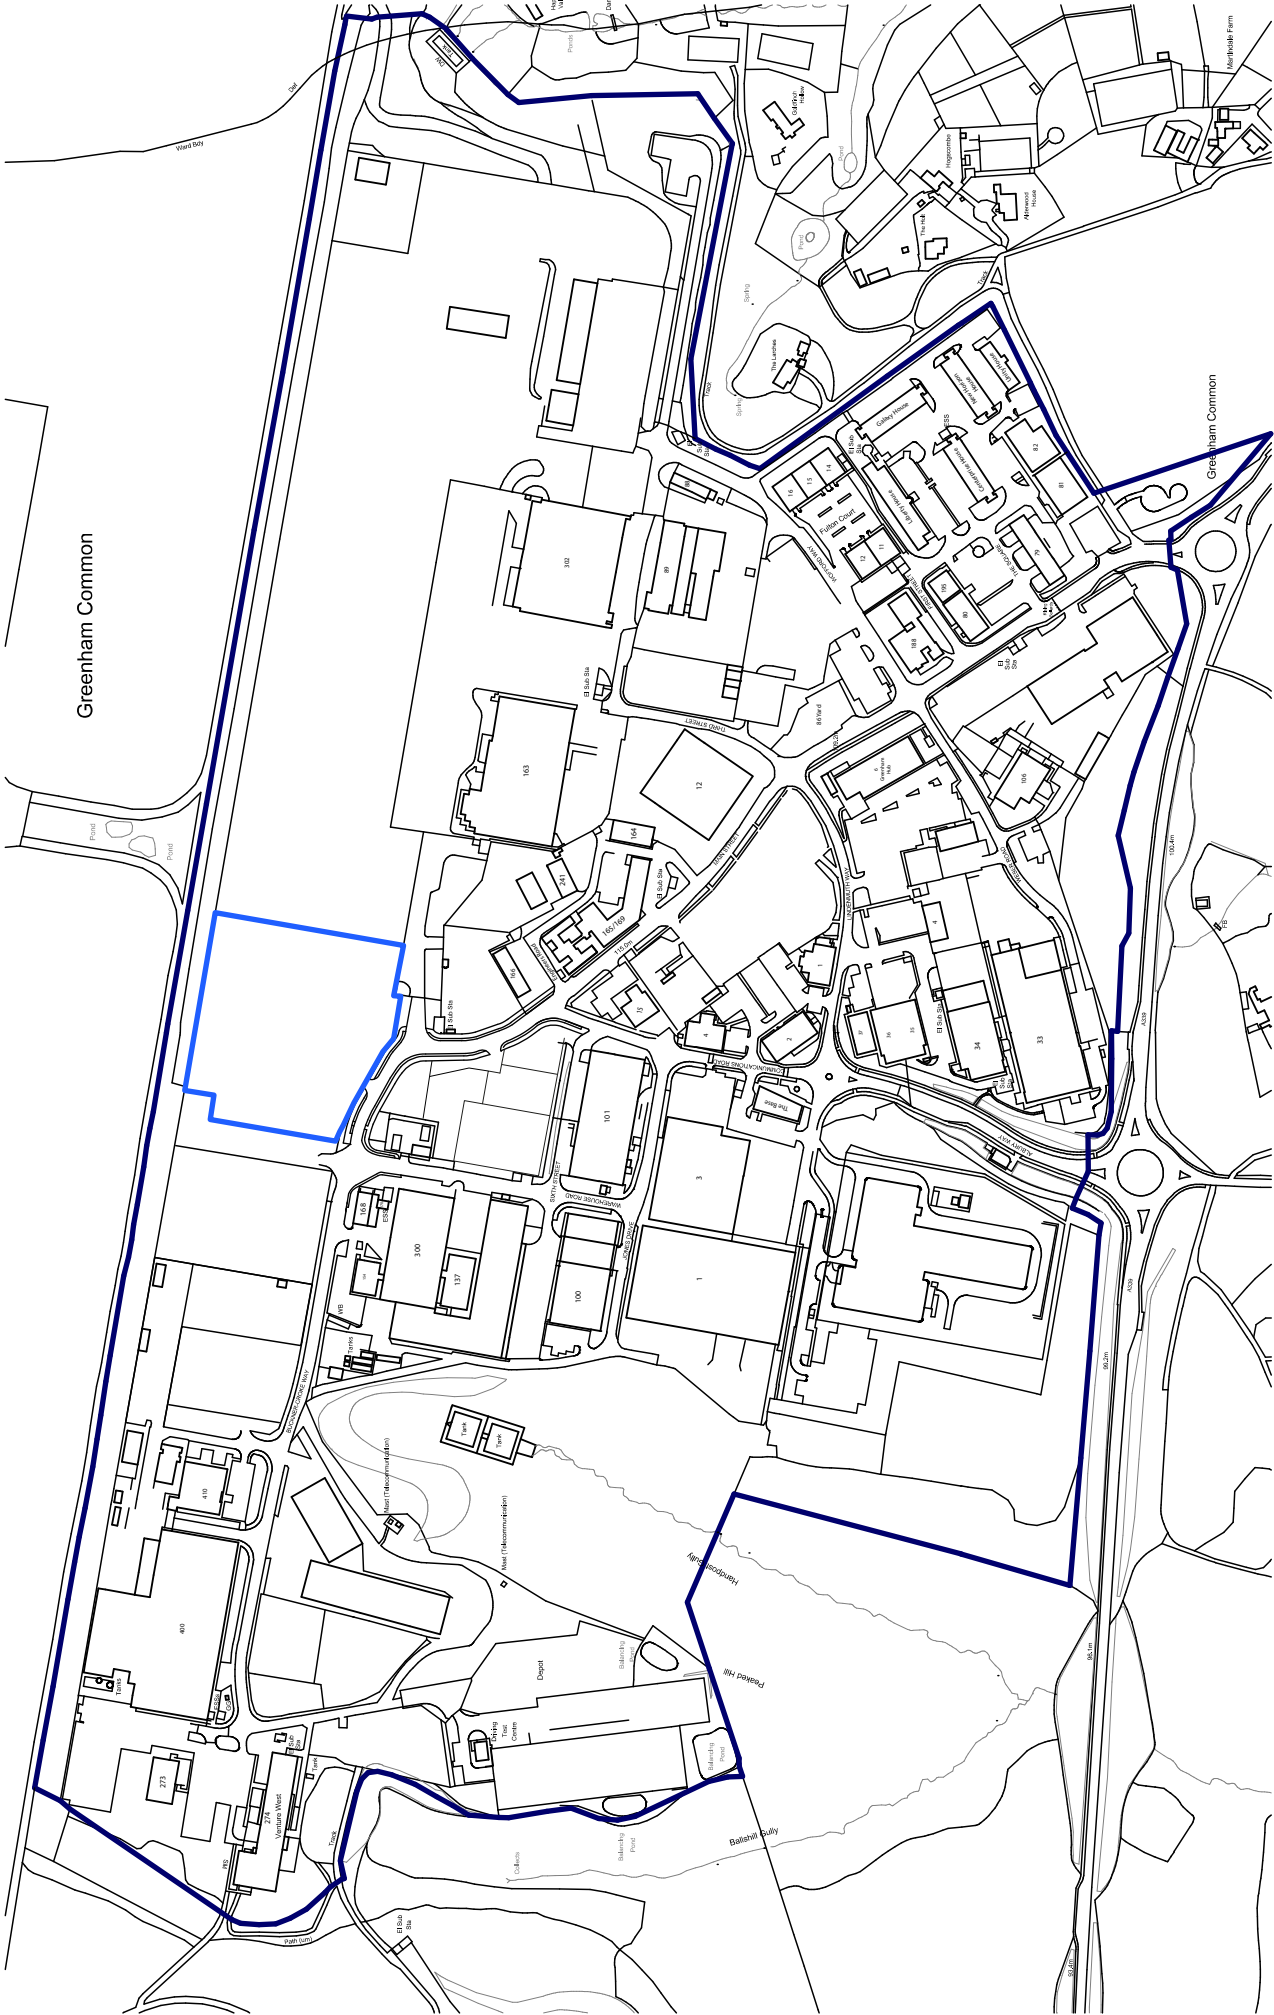


No	Date	Revision	Initial

Project

GREENHAM BUSINESS PARK

Client

Greenham Trust

Drawing

Location Plan

Scale 1:5000 Drawn PB

Checked Date May 2024

Drawing No.

910/27/Loc 04

This drawing and design is copyright and must not be reproduced in part or in whole without prior written consent. Contractors must verify all dimensions on site before commencing work or preparing shop drawings.