


Notes
All dimensions & levels to be checked on site. Any discrepancies to be reported to Dinwiddie MacLaren Architects before works commence.

Do not scale this drawing.
Figured dimensions only to be taken

Copyright © Dinwiddie MacLaren Ltd

Revision
A: 31/07/2018 General alterations
B: 01/08/2018 General alterations


1st Floor

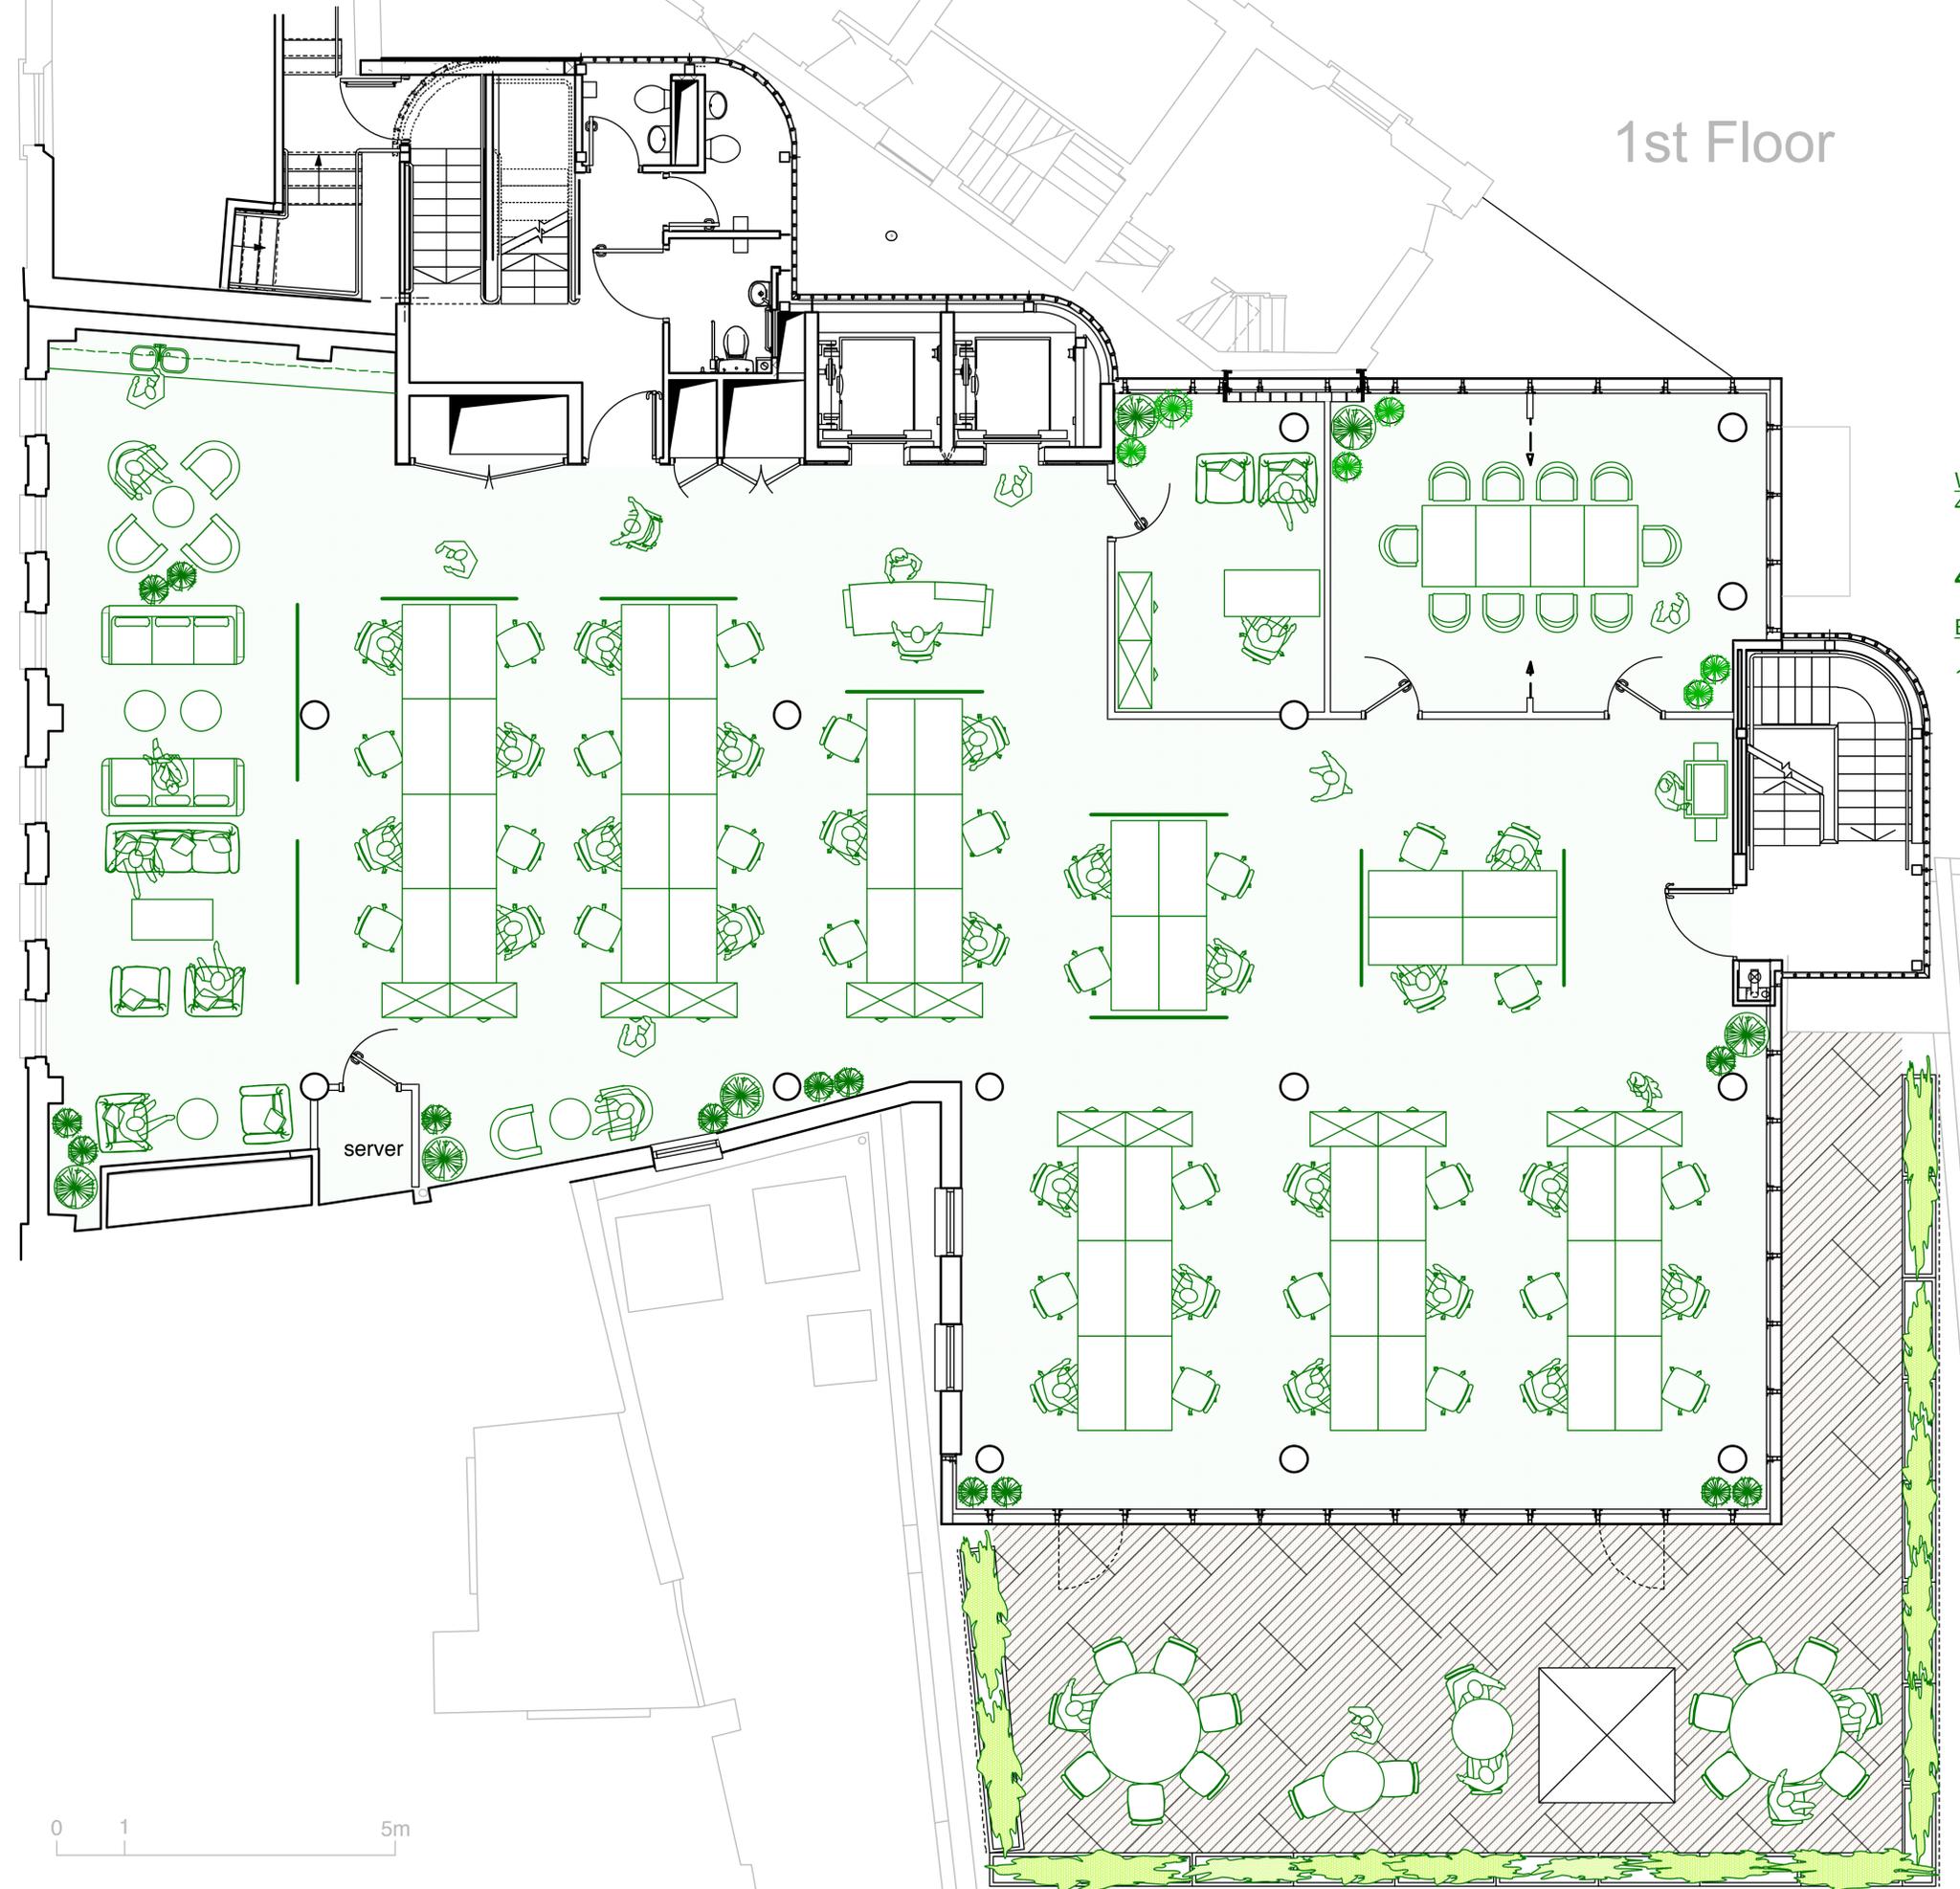

Workstations:
48 N° Dedicated desks
1 N° Private office

49 N° Workstations in total

Break-out and meeting space:
1 N° Divisible meeting room
10 N° Drop down seats

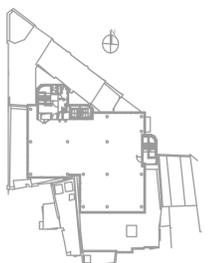

Key Plan (N.T.S.)

Client Romulus Construction Ltd

Site Space One
N°1 Beadon Road
Hammersmith
London W6 0EA

Date 23/07/2018
Drawn by MP
Status Information

223.30.07 rev B

Title Proposed
1st Floor
Layout

Scale 1:50 @ A1
1:100 @ A3