


MAIN BUILDING - 0007  
 UNITS 7 TO 12  
 GROUND FLOOR  
 NOT IN TRUE LOCATION

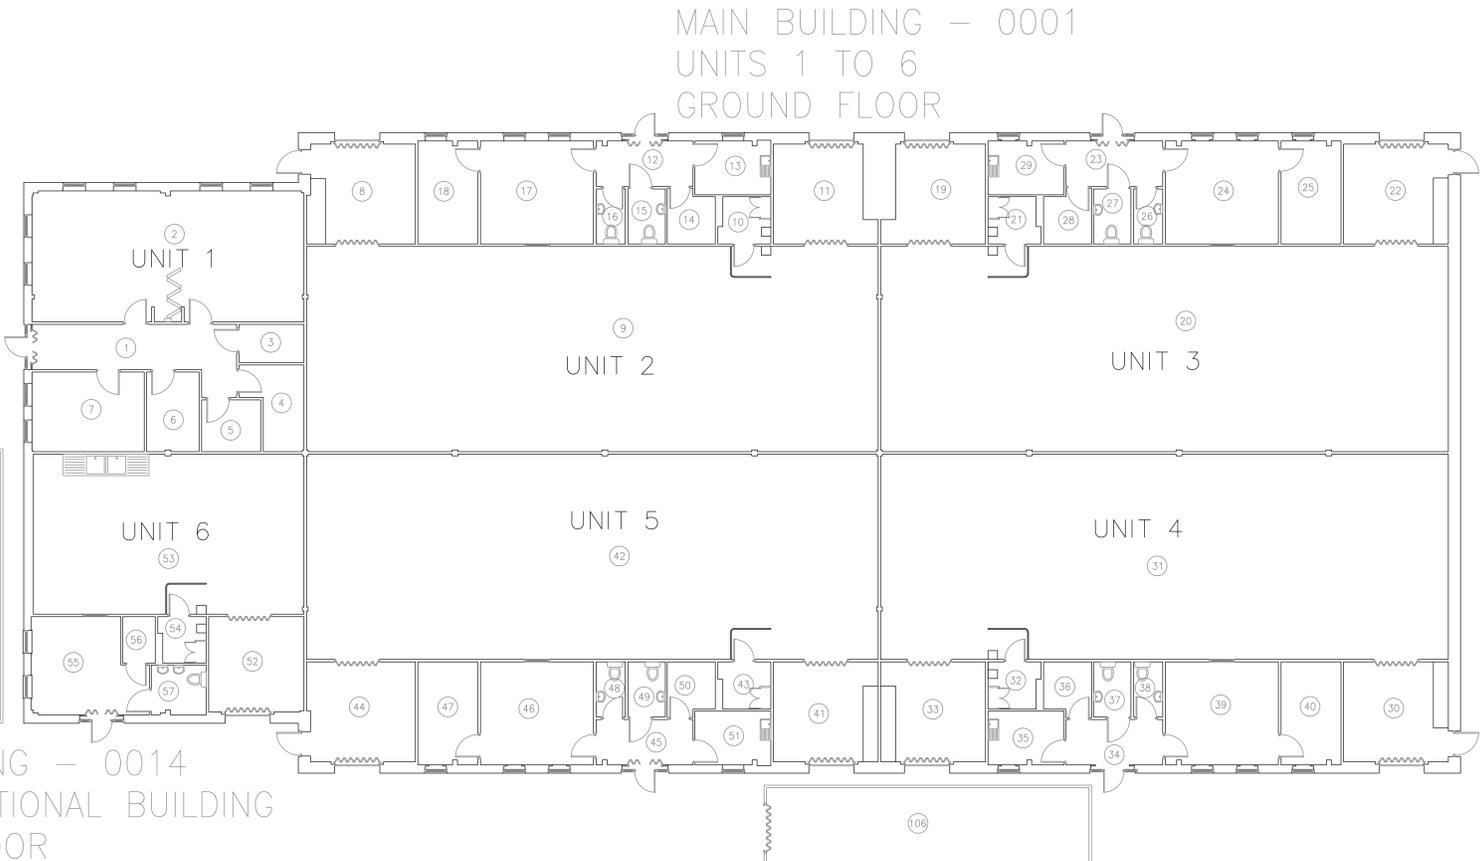

MAIN BUILDING - 0001  
 UNITS 1 TO 6  
 GROUND FLOOR

MAIN BUILDING - 0014  
 UNIT 6 ADDITIONAL BUILDING  
 GROUND FLOOR

MAIN BUILDING - 0013  
 UNIT 4 ADDITIONAL BUILDING  
 GROUND FLOOR

- ⊞ WALL DUCT
- ⊞ FLOOR DUCT
- ⊞ CEILING DUCT

This drawing and its contents remains the property of North Yorkshire Council. They must not be used for architectural design purposes.

Notes

**NORTH YORKSHIRE COUNCIL**  
 Leeming Bar Food Enterprise Centre  
 Building & Room No. Identification Plan  
 Plan prepared by Property Data Team

LEGEND	LINEAR	AREA
ASBESTOS INSULATING BOARD	—	▨
ASBESTOS CEMENT	—	▨
ASBESTOS INSULATION	—	▨
ASBESTOS TAPEL COATING	—	▨
ASBESTOS GARMENTS/ASBESTOS ROPE	—	▨
ASBESTOS CONTAINING BITUMEN PRODUCT	—	▨
ASBESTOS THERMOPLASTIC FLOOR TILES/KEROLINUM	—	▨
ASBESTOS CONTAINING TEXTURED COATING	—	▨
ASBESTOS SPRAY COATING	—	▨
FIBREGLOSS METAL/ASBESTOS PAH	—	▨
ASBESTOS INSULATING BOARD INSULATION/CEILING	—	▨
ASBESTOS CEMENT BEAMS	—	▨
NO ACCESS	—	▨
OTHER SURETY	—	▨

Scale	1:100	Drawn	HC	Checked	AW	Issue		
Unique Property Number - UP No.	M2009	Sheet No.	Sheet 1 of 1				Revision	
Room Numbers	Numbers Used 1 to 107				Revision	A		