


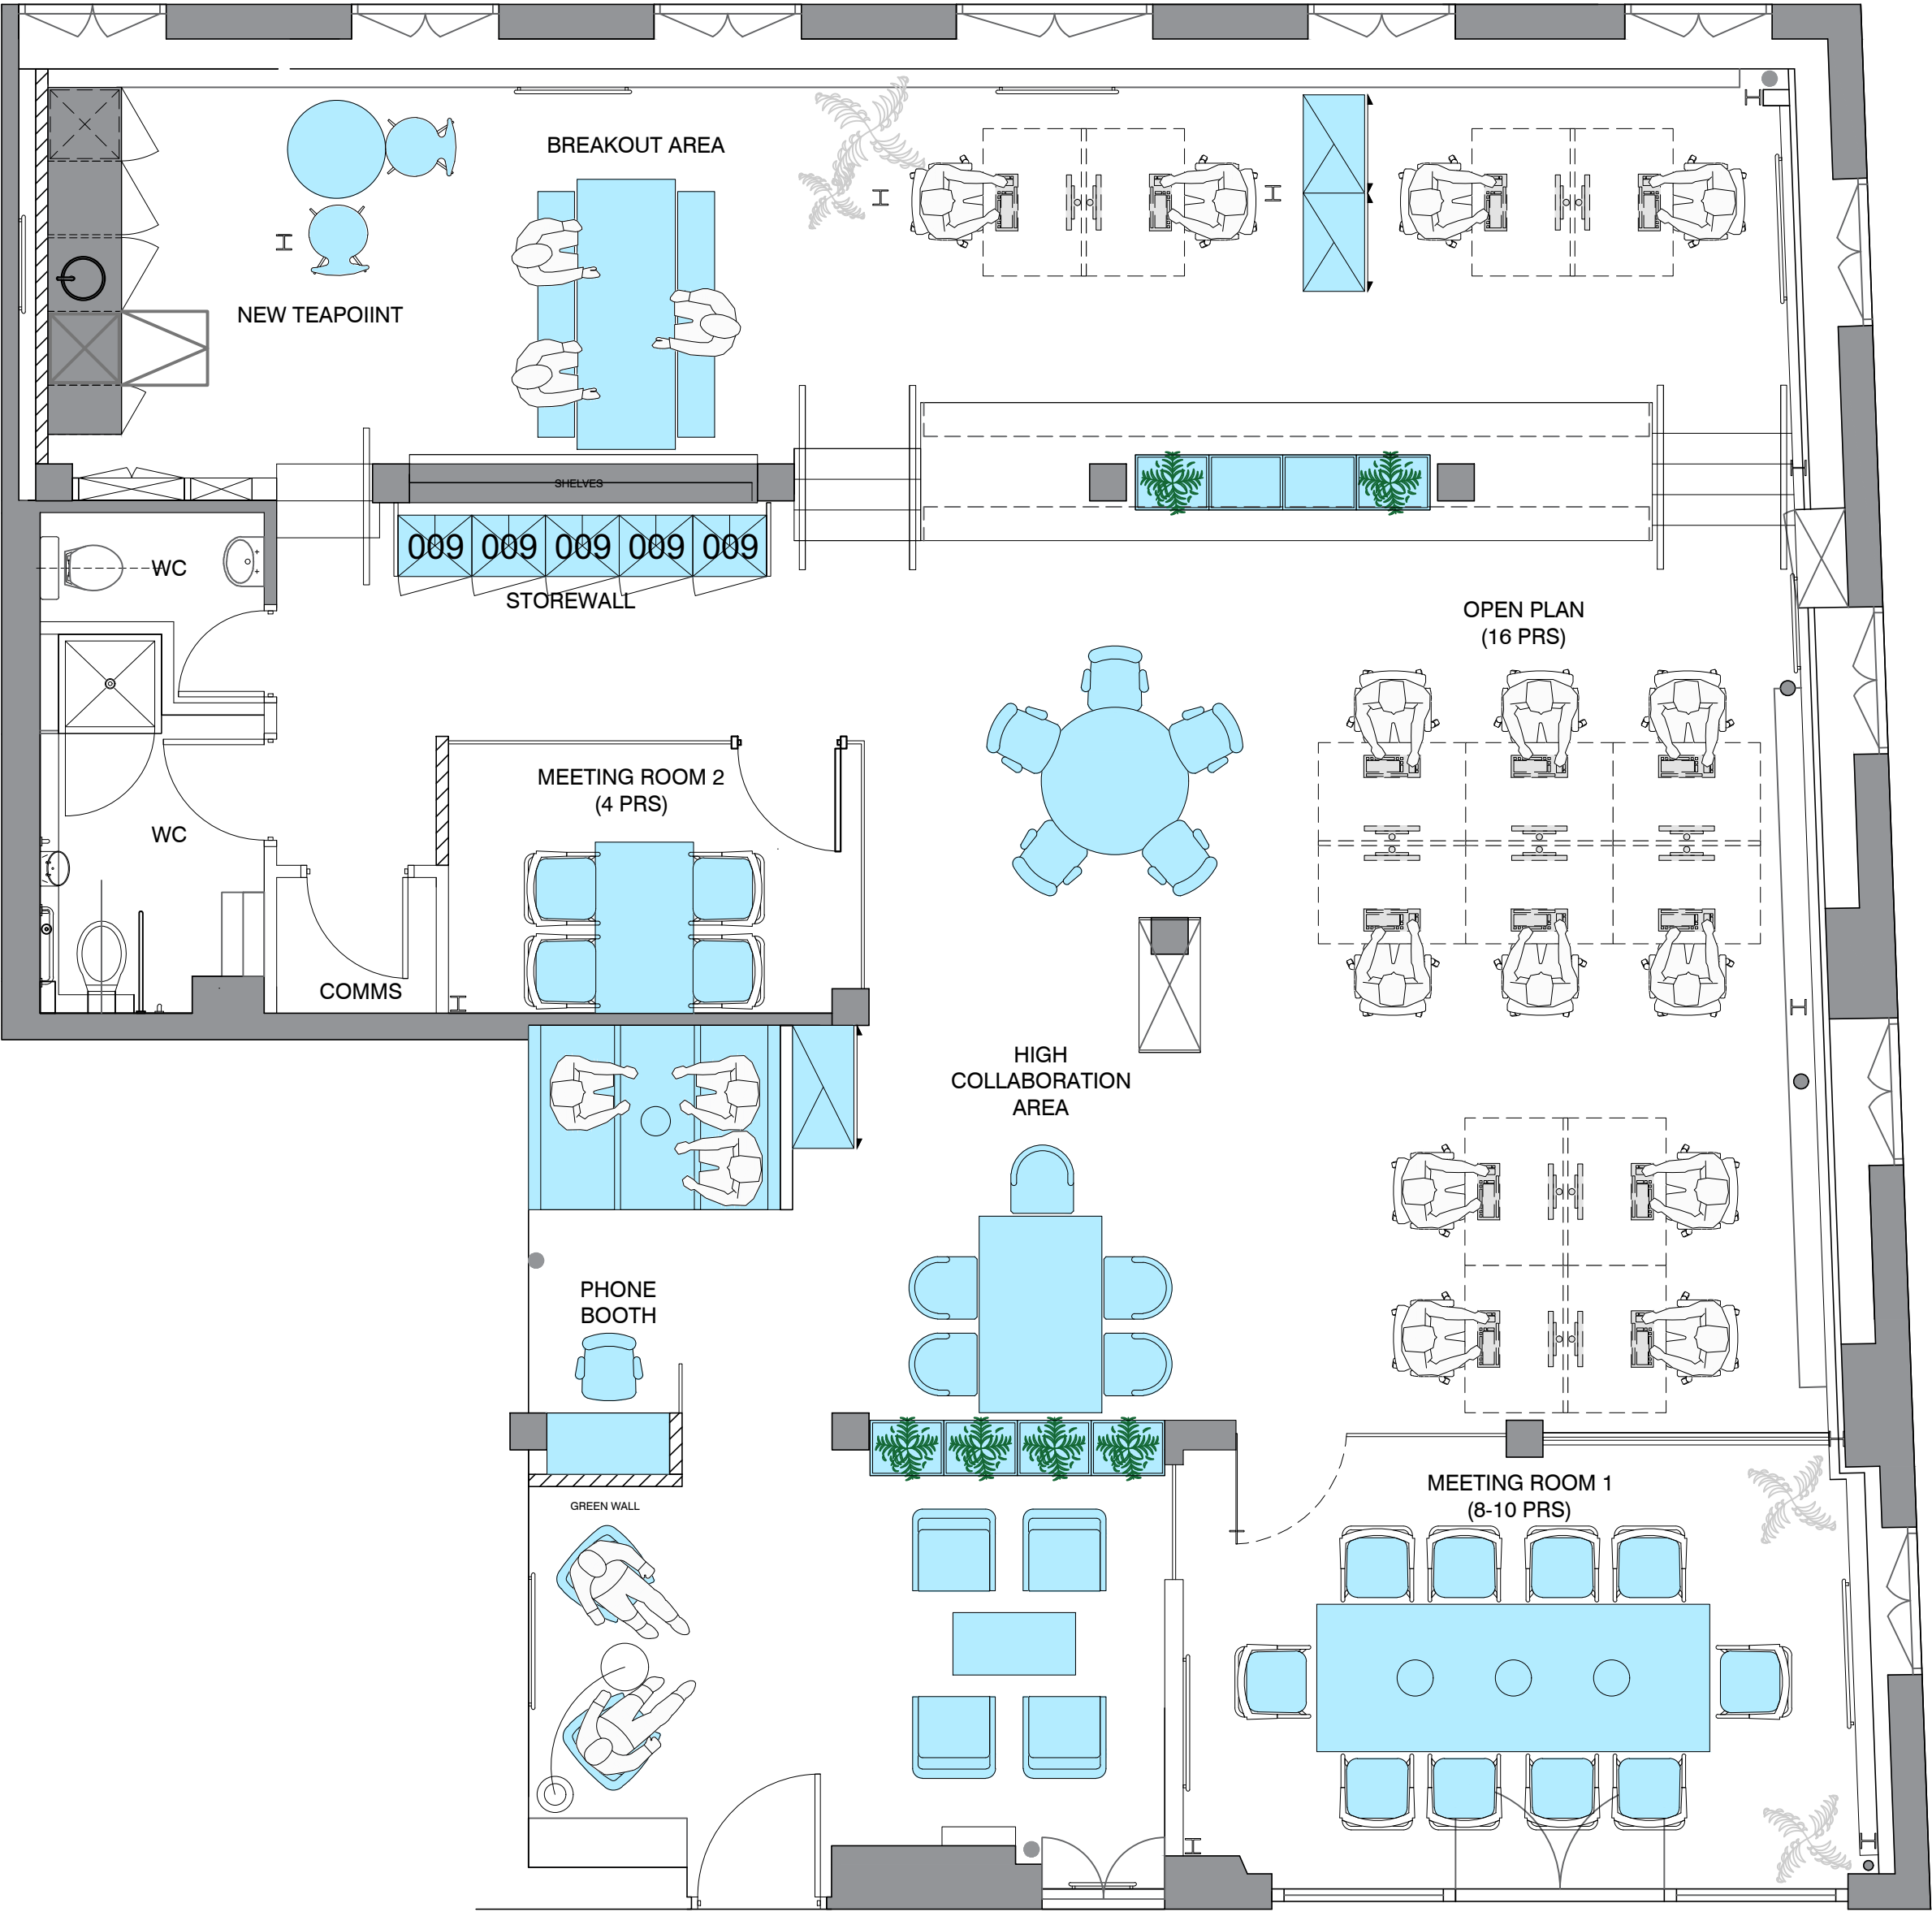

Bermondsey Wall

Existing Structural Wall

No Works

Existing Partition

New Proposed Partition

ExistingWindow

New Single Glazed Glass

New Double Glazed Glass

Solid Door

Glass Door

Single Radiator

Double Radiator

Room Number:
Ground Floor - Office - Room 01

FLAT SCREENAV screen

New Furniture

Joinery Bespoke

Existing Furniture By Others

Description	Quantity
02no. Two Person Office	-
05no. One Person Office	-
01no. Six Person IT Office	-
Open Plan	-
-	-
Total	-

Description	Quantity
Eight Person Meeting Room	-
Four Person Meeting Room	-
20 Person Boardroom	-
Tea Point / Breakout	-
Storage Room	-
Print Copy Area	-

Rev	Description	By	Date
-	Description Here	-	DD.MM.YYYY

THE DSGN STUDIO

The DSGN Studio Limited
7 Hanson Street, London W1W 6TE
www.thedsngstudio.co.uk

This drawing is exclusive Copyright of The Design Studio Limited and may not be copied or handed to any third party without prior consent. All dimensions must be checked on site and not scaled from the drawing. All drawings and proposals are subject to approvals by statutory authorities.

Client:
-
Site Address:
1 Tempus Wharf
London
SE1 6 4ST
Drawing Title:
Sketch Design Proposal - Option 4

Level:
0

Scale:
1:50@A1

Drawn by:
-

Date:
21.10.2021

Checked by:
-

Revision:
/

Drawing No:
TDS131_0_SK_04

DESIGN PROPOSAL

DESIGNER

Signature:

Date: / /

PROJECT MANAGER

Signature:

Date: / /