


1st

Glen Eagle Ltd - 32/38 Dukes Place. London. EC3

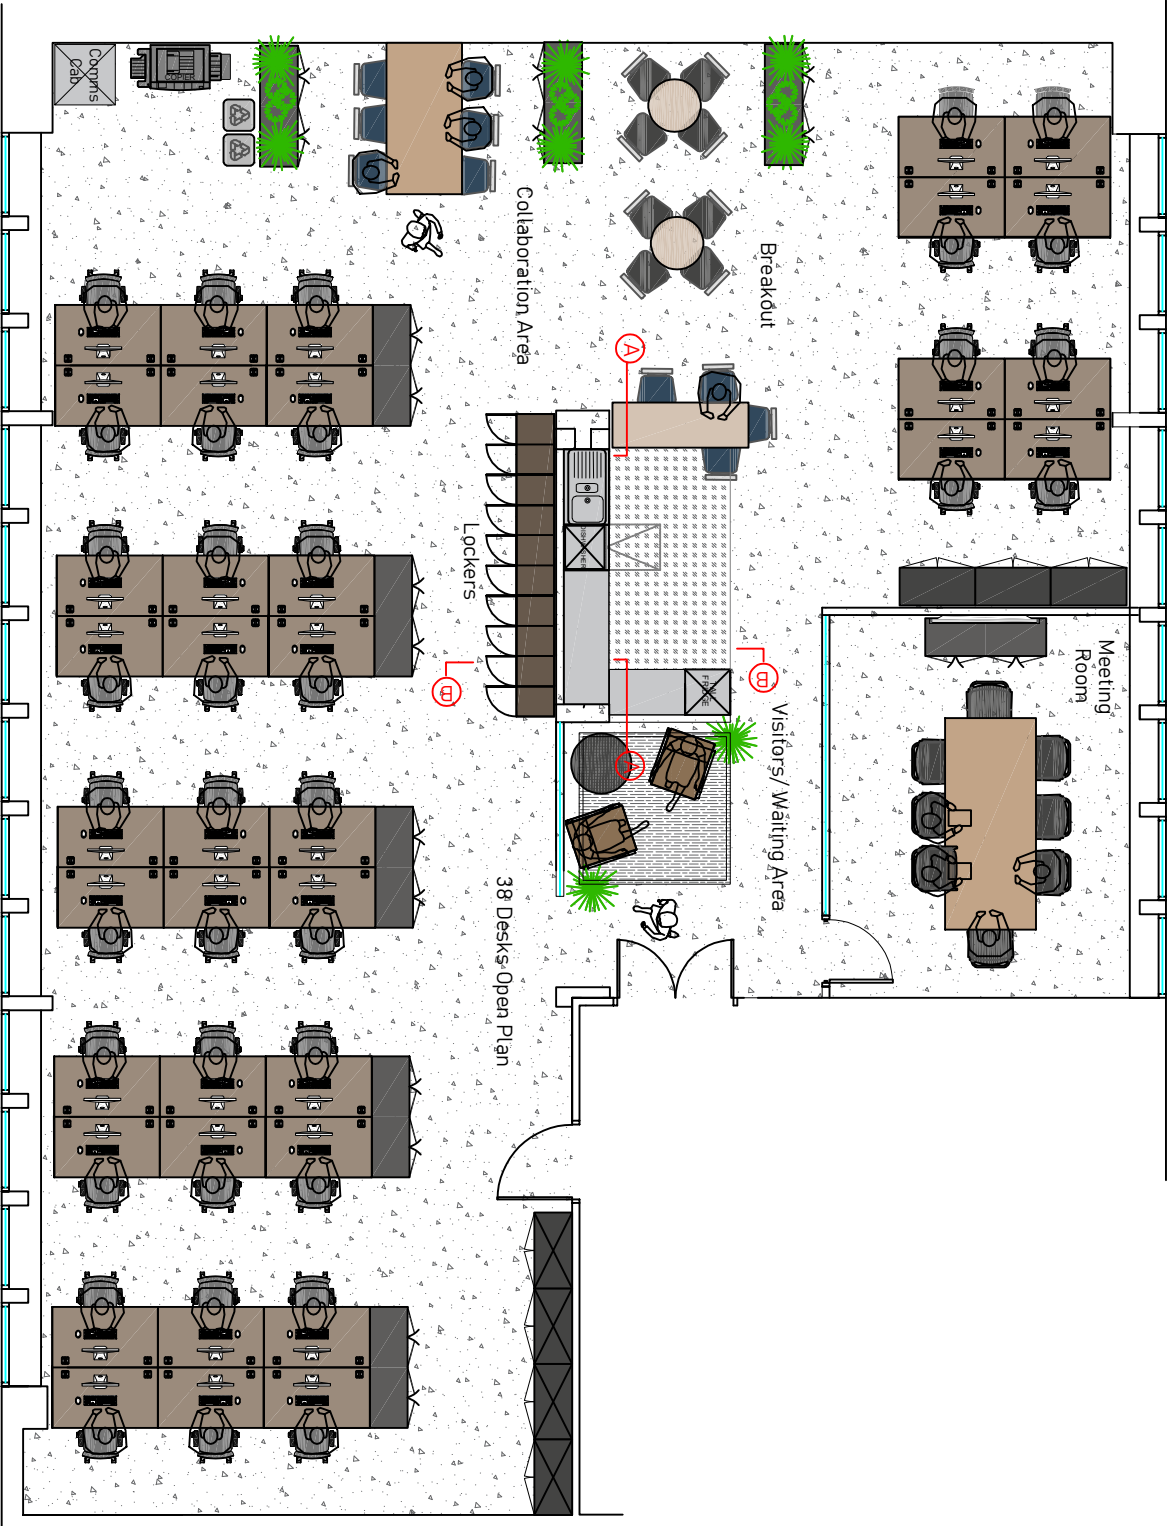


FOR CONSTRUCTION

The copyright of this drawing is vested with
WORKSPACE DESIGN, and must not be copied or
reproduced without consent of the company.
COPYRIGHT
Figured dimensions only to be taken from this drawing.
DO NOT SCALE. All contractors must visit site and
be responsible for checking all setting out dimensions,
and notifying the designer/s of any discrepancies
prior to any manufacture or construction works.

Rev.	Amendment	Date
A	Client Alteration	30/10/24

Rev.	Amendment	Date

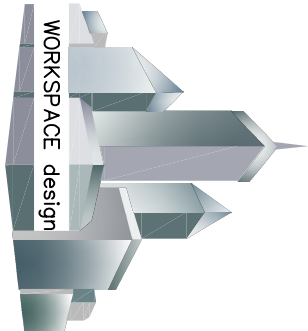

Workspace Design Ltd
5th Floor
167-169 Great Portland Street
London
W1W 5PF
e: office@workspacedesign.org
w: www.workspacedesign.org

Client	Glen Eagle Ltd.	Date	25 October 2024
Project	32-38 Dukes Place London EC3	Scale	1:100 @ A3
Title	1st Floor Approved Spaceplan	Drawn	KES
Drawing No.	001	Revision	A
		Checked	