


RWP

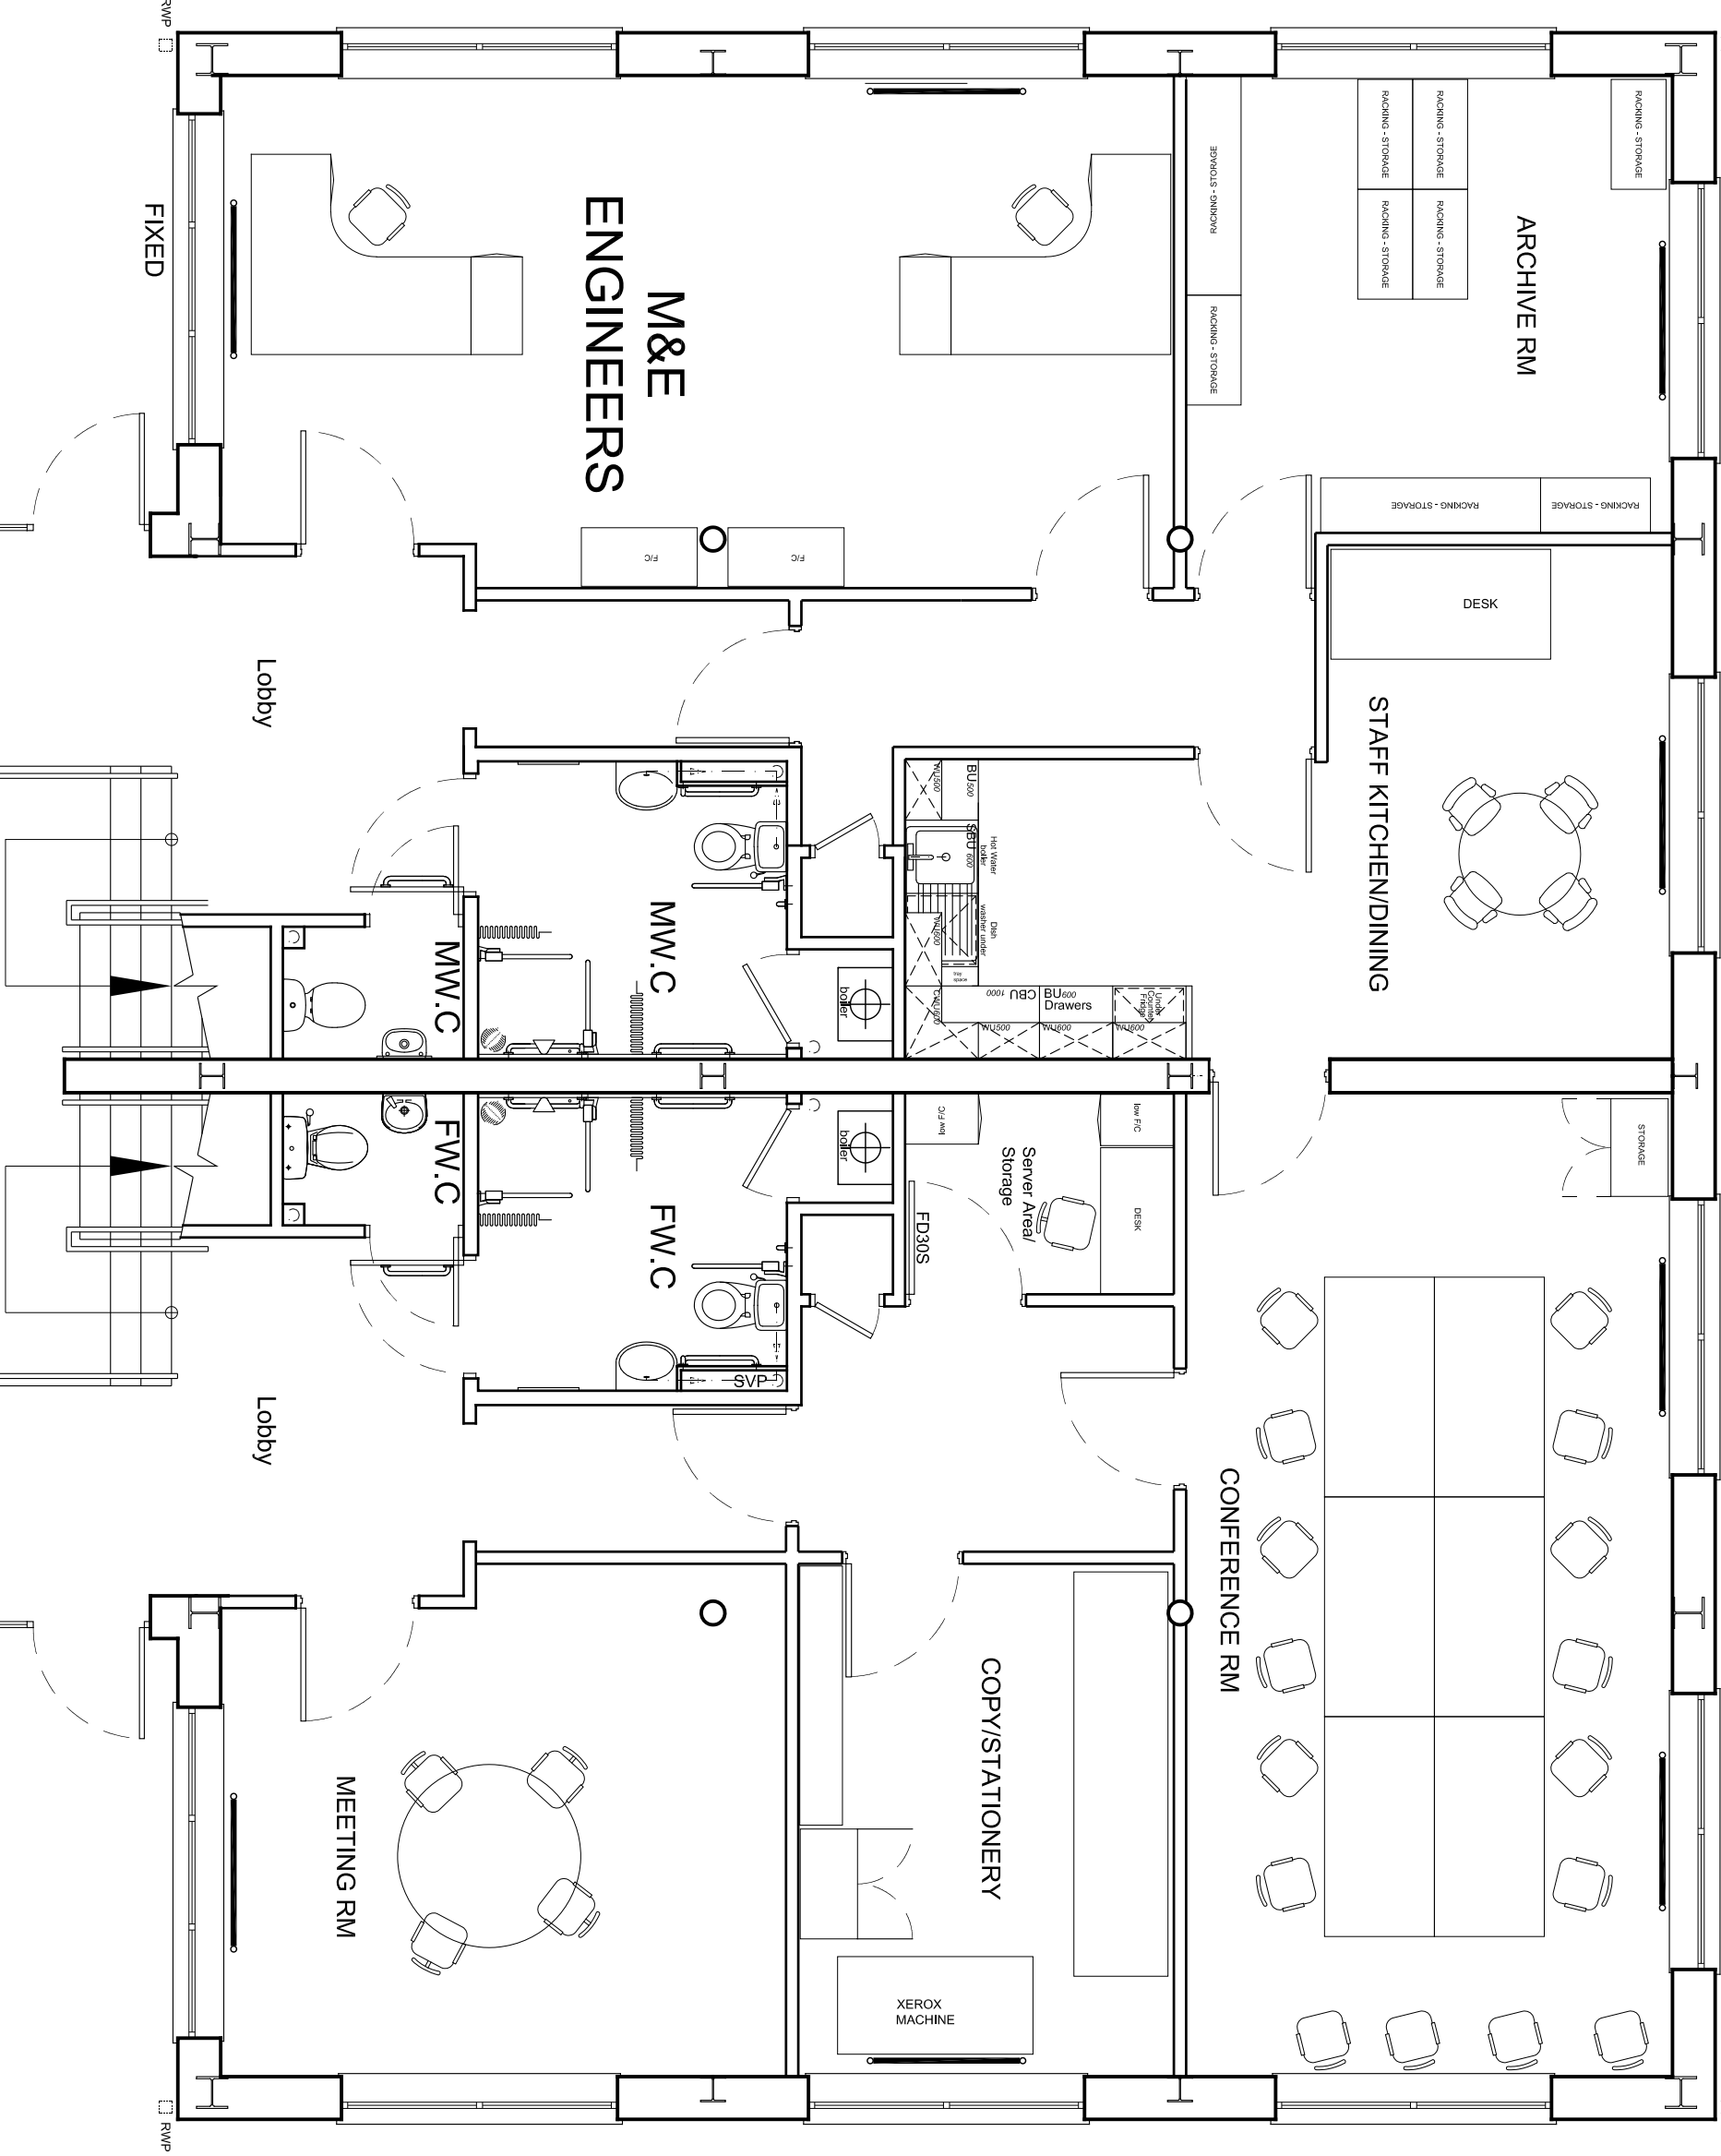

GROUND F

NOTES

This drawing is copyright and shall not be reproduced nor used for any other purpose without written permission of the authors.
Do not copy from this drawing. Use figured dimensions only.
The drawing must be read in conjunction with all other related drawings and documentation.
It is the contractor's responsibility to ensure compliance with the Building Regulations.
It is the contractor's responsibility to check all dimensions on site, any discrepancy to be reported immediately.
Details and sizes shown are indicative only and are subject to confirmation by the relevant Specialist Sub-contractor.

Revisions		
Rev	Date	Description

BLB House, 15-16 Hunns Mere Way
Brighton BN2 6AH
t: 01273 301 888
enquiries@blbsurveyors.co.uk
blbsurveyors.co.uk

Client: BLB Ltd SURVEYORS

Project: BLB HOUSE
15-16 HUNNS MERE WAY
BRIGHTON
BN2 6AH

Drawing Title: OFFICE LAYOUT
DESKING - GROUND

Scale: NTS	Drawn By: RS	Date: 12/07/17
(when printed @ A3)	Checked By: LS	Date: 12/07/17
Preliminary ☐	Planning ☐	Tender ☐
		Construction ☐

Job: 00000 = 101 = -

INFO

Issue

A3