




DO NOT SCALE DIMENSIONS OFF THIS DRAWING.
CHECK ALL DIMENSIONS ON SITE BEFORE
FABRICATION. FINAL COORDINATION AND CHECKS ARE
RESPONSABILITY OF THE SITE TEAM TO SUIT
CONDITIONS AND TOLERANCES BEFORE ANY
INSTALLATION. REPORT ALL ERRORS OR OMISSIONS TO
MIDGARD LIMITED. THIS DRAWING IS PROTECTED
UNDER COPYRIGHT AND SHALL NOT BE REPRODUCED
IN PART OR WHOLE WITHOUT PRIOR EXPRESSED
PERMISSION OF MIDGARD LIMITED

KEY PLAN

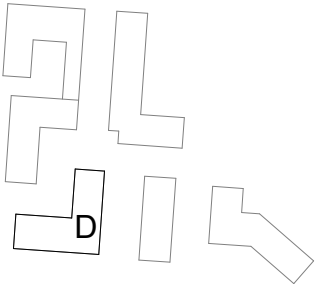

Legend

- Ancillary: Cycle / Bin / Store
- MODA Works
- Plant
- Residential Circulation


AREA SCHEDULE_LEVEL GF	
Name	Area

Ancillary: Cycle / Bin / Store	
Cycle	121.59 m²
Bin	39.22 m²
	160.82 m²

MODA Works	
Moda Works	710.93 m²
	710.93 m²

Plant	
Plant	49.49 m²
	49.49 m²

Residential Circulation	
Residential Circulation	330.00 m²
	330.00 m²
TOTAL	1251.23 m²

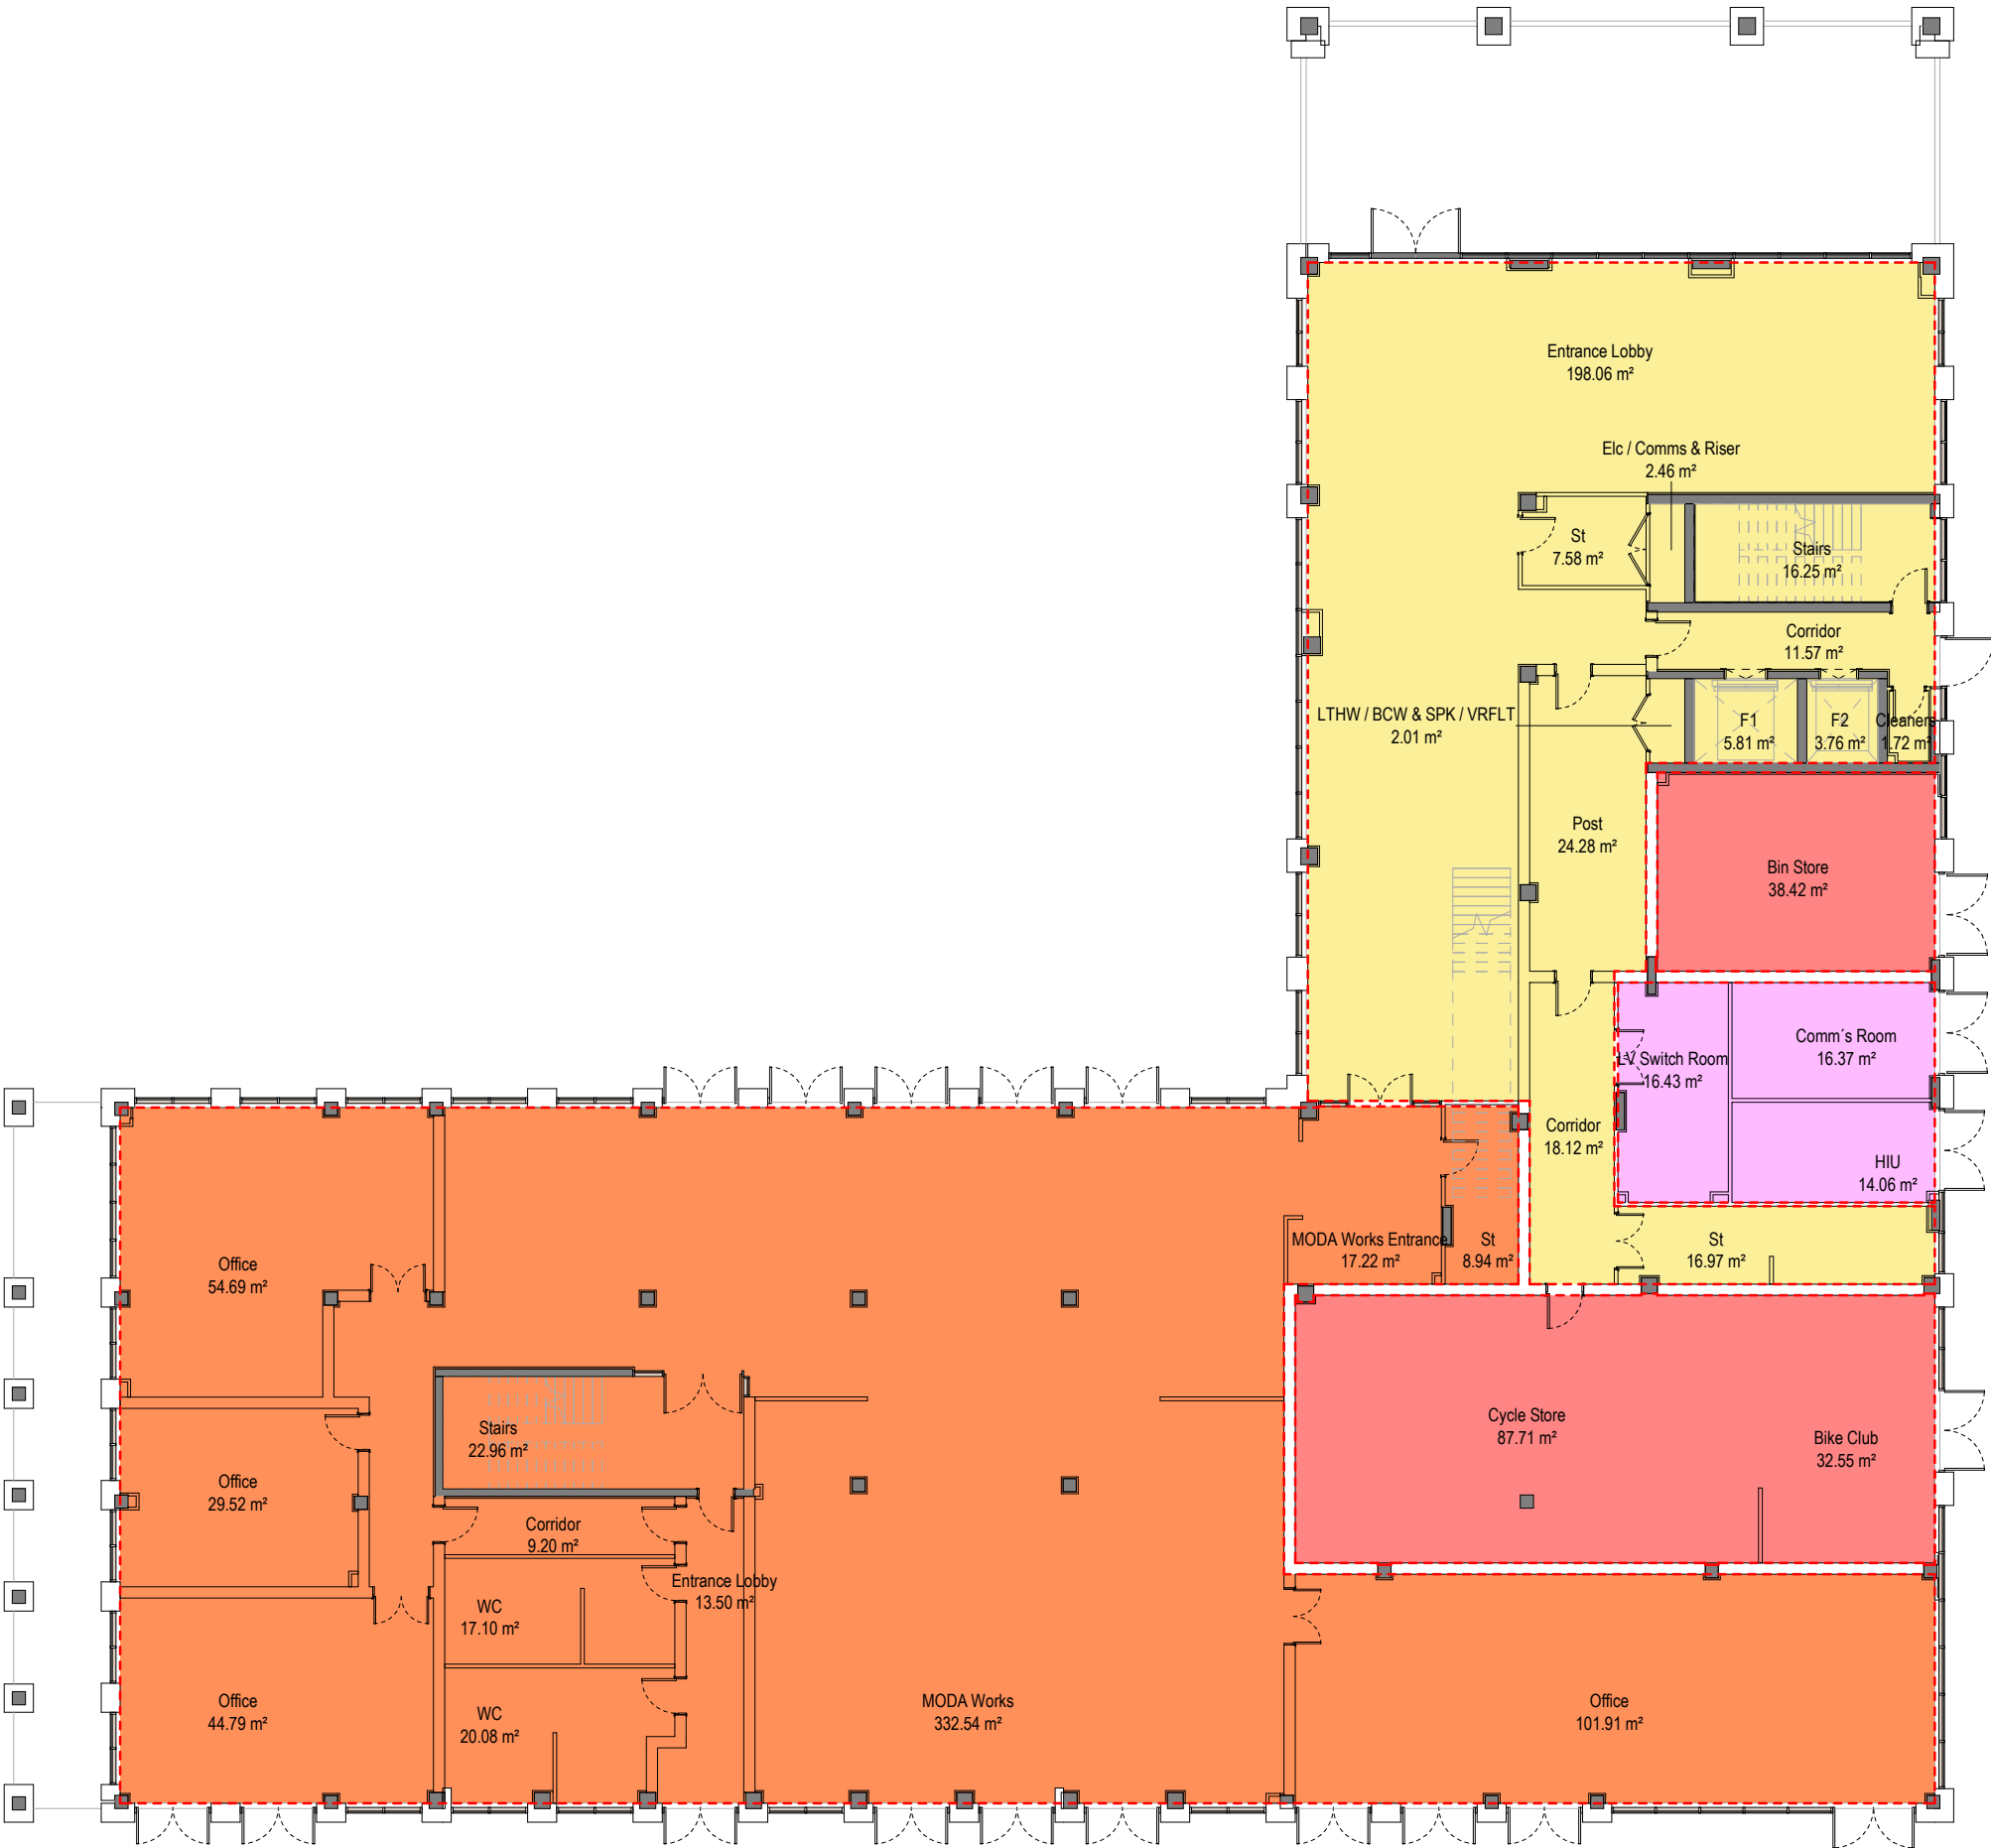

NO	DJ	14.05.21	AP	FIRST ISSUE
REV	BY	DATE	CHK	DESCRIPTION
STATUS				
PRELIMINARY				
CONTRACTOR				
MIDGARD LTD				
PROJECT				
Sackville Road				
CLIENT				
MODA Living				
DRAWING TITLE				
Block D - Area Schedule - GIA Level GF - Commercial Units				
DATE CREATED	DATE AMENDED	SCALE		
14.05.21		1 : 200@A3		
DRAWN BY	AMENDED BY	CHECKED		
DJ		AP		
DRAWING NO & REVISION				
SR-MDS-BD-ZZ-SH-A-31-0003				
- P01				